

MECHANICAL


15 TON TRANE UNIT

44" ROOM


31'-8"

12'-5"

CHILLER

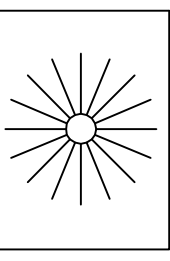


1 1/2" CHW PIPING TO/FROM AIR UNIT

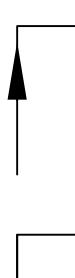

48"X24" O.A. LOUVER


1200 CFM O.A.

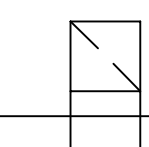



WORKROOM

ITER

26"X14"

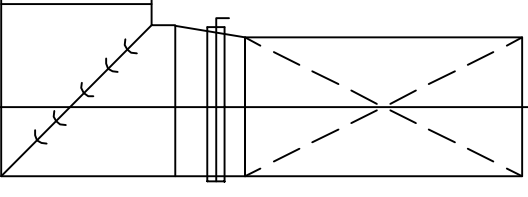

10" Ø

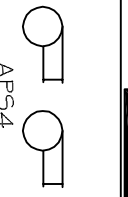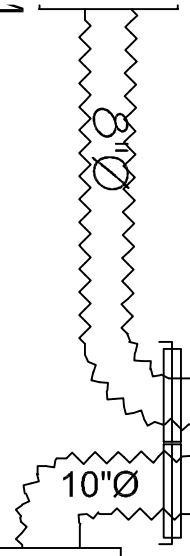

230 CFM

26"X14"

