


(*) APD AND OBD ONLY IN OFFICE, EMPLOYEE ROOM, AND PHARMACY AREA
 APD-AIR PATTERN DEFLECTOR
 OBD-OPOSED BLADE DAMPER

- NOTES:
1. ALL ALUMINUM WITH WHITE FACTORY FINISH TO MATCH CEILING GRID.
 2. SQUARE, ROUND OR RECTANGULAR NECK. ACCEPTABLE MANUFACTURERS: METALAIRE 5500-6-54 (*), CARNES SETA (SETJ) C24 (*), KRUEGER 55H (SHIPC)-4-23 (*), NAILOR 6250L (*), PRICE AMD (AMDA)-36 (*), TITUS TDC-AA (TDCA-AA)-3-4 (*), OR TUTTLE & BAILEY AM (AMA) L4 (*)
 3. FOR OTHER MOUNTING TYPE CONSULT MANUFACTURER.
 4. THE DIFFUSER PANEL SHALL FIT THE CEILING GRID, HOWEVER THE DIFFUSER BLADES NEED NOT BE FULL FACE
 5. PROVIDE PROPER MOUNTING OPTION.

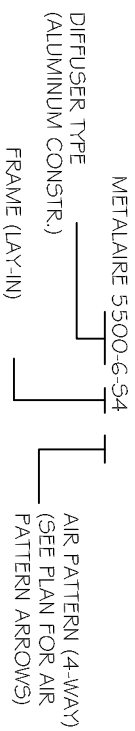

(NO SUBSTITUTION ACCEPTED FOR MANUFACTURERS LISTED ABOVE)

1 SUPPLY AIR DIFFUSER