


NOTICE
 PURSUANT TO CITY OF BILOXI REGULATIONS,
 COOKING IS PROHIBITED ON THIS SITE
 WITHOUT MODIFICATIONS TO EQUIPMENT
 CURRENTLY DEPICTED ON THESE PLANS.

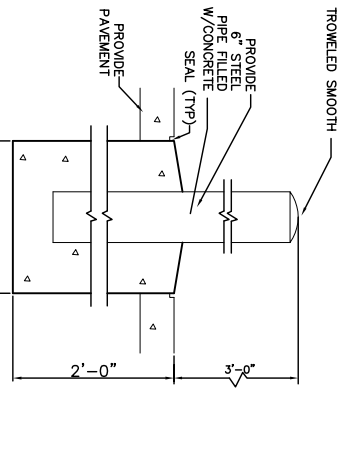


SITE PLAN
 SCALE: 1"=30'-0"

NOTE:
 SEE SHEET L-1 FOR DETAILED LANDSCAPING PLAN.

- LEGEND**
- CENTERLINE OF ROAD
 - - - PROPERTY LINE
 - - - NEW BUILDING
 - - - EXISTING FENCE LINE
 - - - SETBACK LINE
 - CREPE MYRTLE
 - SHUWARD OAK
 - LARGE CAMELLIA
 - HORN BEAM
 - SHRUB
 - SEASONAL COLOR BED
 - NEW DROP INLET

VICINITY MAP
 N. T. S.

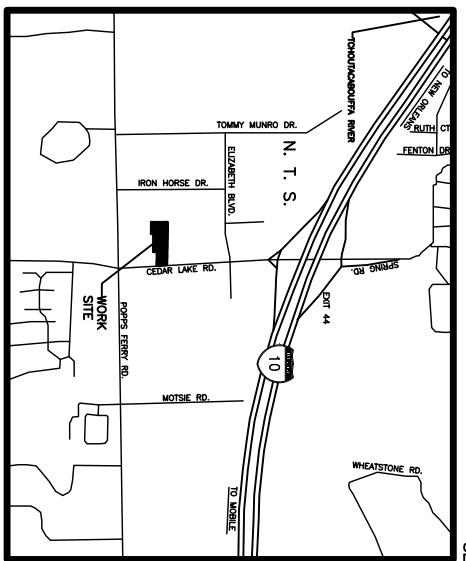

LA QUINTA INN & SUITES
DAMMON ENGINEERING, INC.
 1095 FLORIDA AVENUE 985-649-5832 SLIDELL, LA. 70458
 DAMMONENGINEERING.COM

SITE PLAN
 DR. EDUARDO HERNANDEZ
 CEDAR LAKE ROAD
 BILOXI, MISSISSIPPI

SCALE:AS NOTED
 FILE: C-2N5B2
 JOB NO. 1694
 DATE: 11-01-05
 SHEET
C-2
 OF

DESIGN 3 REVISION: 07-19-06
 REVISED: 05-09-06
 REVISED: 04-11-06