



FIRST FLOOR POWER PLAN
SCALE: 1/8"=1'-0"


--- DENOTES 1 HR. FIREWALL - SEE UL U333 OR U356, SH1. A-2

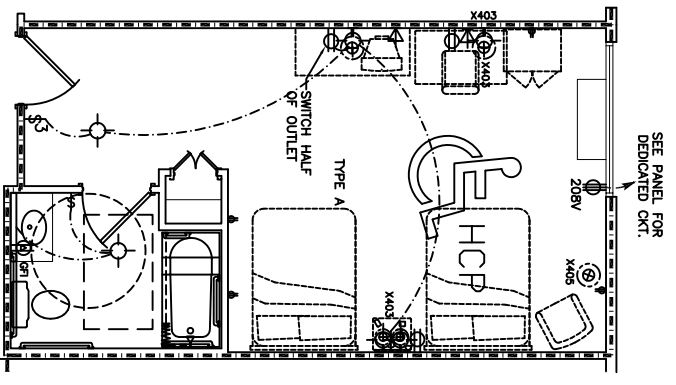


ELECTRICAL PLAN
UNIT TYPE A
SCALE: 1/4"=1'-0"

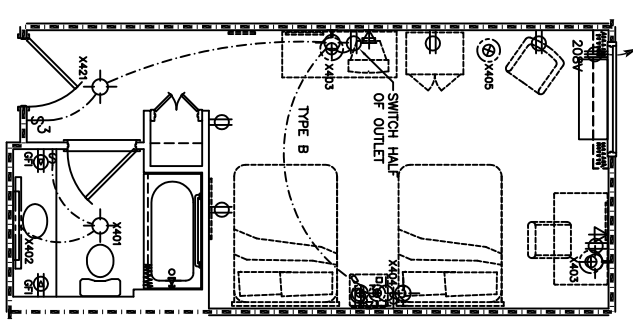


ELECTRICAL PLAN
UNIT TYPE B
SCALE: 1/4"=1'-0"

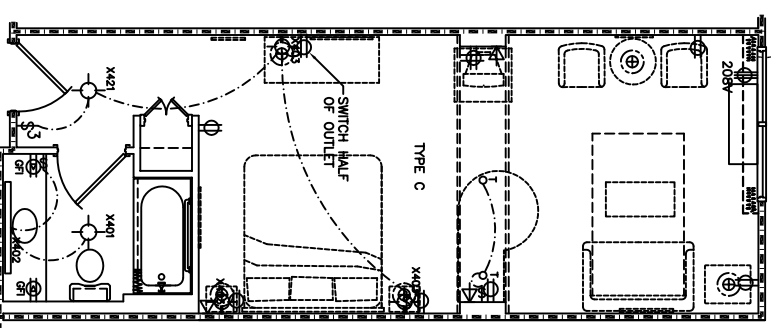


ELECTRICAL PLAN
UNIT TYPE C
SCALE: 1/4"=1'-0"

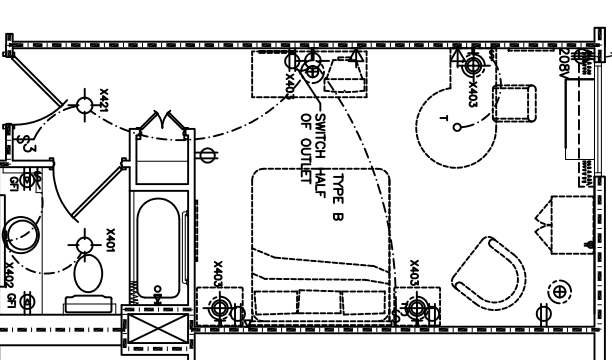

ELECTRICAL PLAN
UNIT TYPE D
SCALE: 1/4"=1'-0"

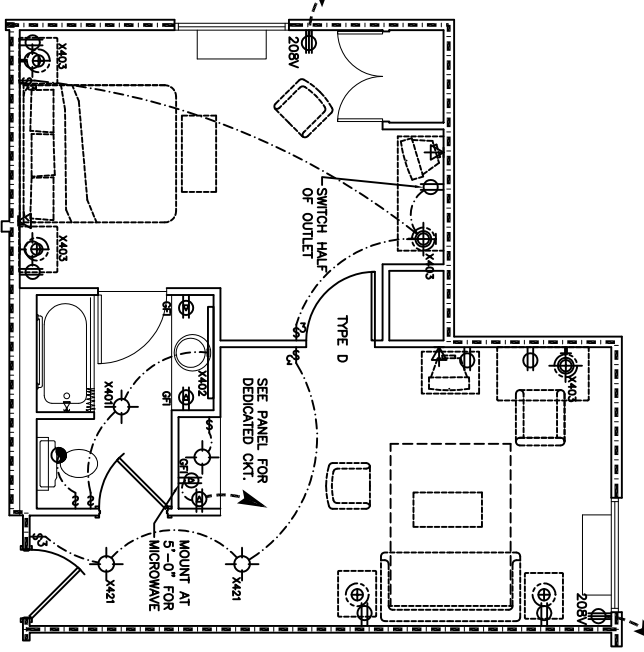

ELECTRICAL PLAN
UNIT TYPE "E"
SCALE: 1/4"=1'-0"

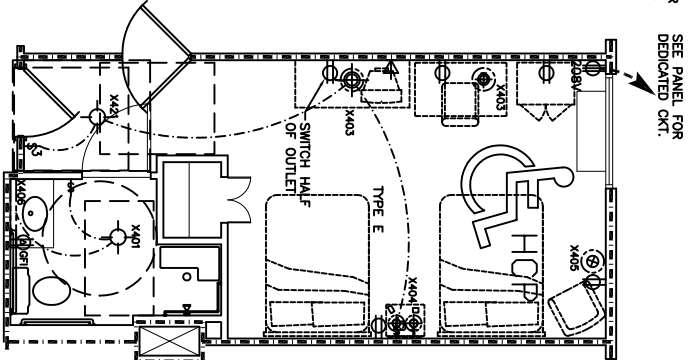

ELECTRICAL PLAN
UNIT TYPE "F"
SCALE: 1/4"=1'-0"

DESIGN 3 REVISED: 02-09-07

1ST FLOOR POWER PLAN
DR. EDUARDO HERNANDEZ
CEDAR LAKE ROAD
BILOXI, MISSISSIPPI

LA QUINTA INN & SUITES
DAMMON ENGINEERING, INC.
1095 FLORIDA AVENUE 985-649-5832 SLIDELL, LA. 70458
DAMMONENGINEERING.COM

SHEET
E-2
SCALE: AS NOTED
JOB NO. 1694
DATE: 11-01-05