

WORK IN THIS AREA
BY OTHERS


FUTURE
DEVELOPMENT
AREA
LOT 3A, ZONE B-5
43,685.65 S. F.
0.98 ACRES

LOT 2A, ZONE B-5
82,252.21 S. F.
1.88 ACRES




HARLEY DAVIDSON
MISSISSIPPI COAST
B. B. & T. T., INC.

KFC CHICKEN

LANDSCAPING PLAN
SCALE: 1" = 30'-0"

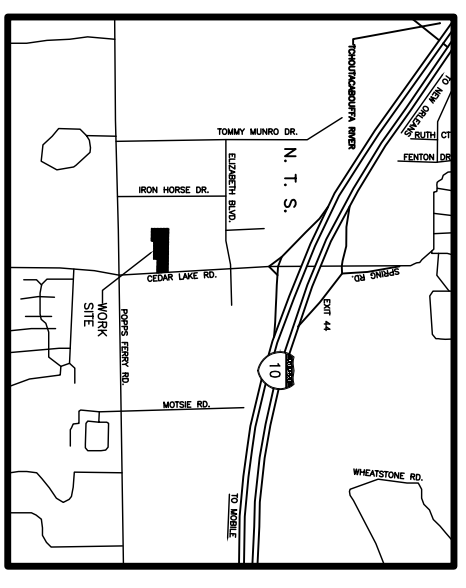

VICINITY MAP

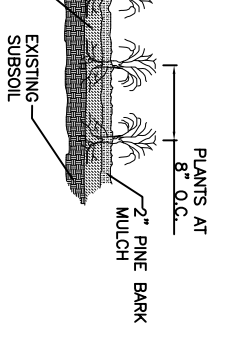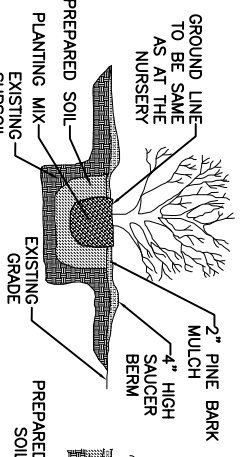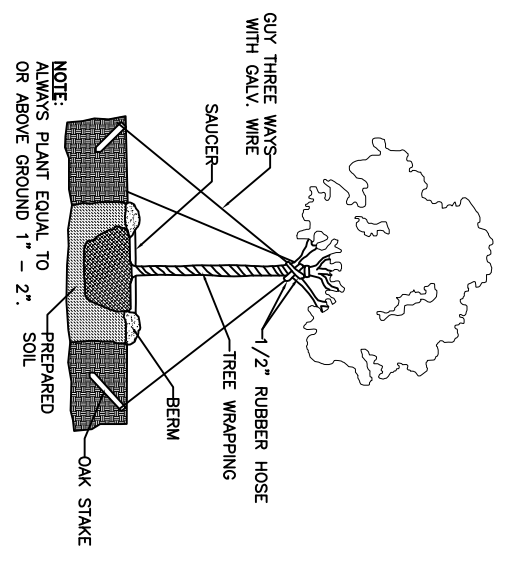

- LEGEND**
- CENTERLINE OF ROAD
 - PROPERTY LINE
 - NEW BUILDING
 - EXISTING FENCE LINE
 - SETBACK LINE
 - GRAPE MYRTLE
 - SHUMARD OAK
 - LARGE CAMELLIA
 - HORN BEAM
 - SHRUB
 - SEASONAL COLOR BED
 - SHRUB BED

DESIGN 3 REVISED: 10-05-06
DESIGN 3 REVISED: 09-22-06

LANDSCAPING PLAN
DR. EDUARDO HERNANDEZ
CEDAR LAKE ROAD
BILOXI, MISSISSIPPI

LA QUINTA INN & SUITES
DAMMON ENGINEERING, INC.
1095 FLORIDA AVENUE 985-649-5832 SLIDELL, LA. 70458
DAMMONENGINEERING.COM

SHEET
JOB NO. 1694
DATE: 11-01-05
SCALE: AS NOTED
FILE:
OF 1