

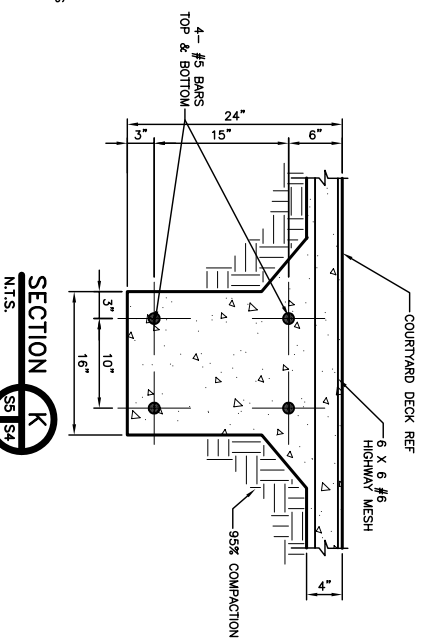



TYPICAL BEAM ENDS INTO SLAB
N.T.S.

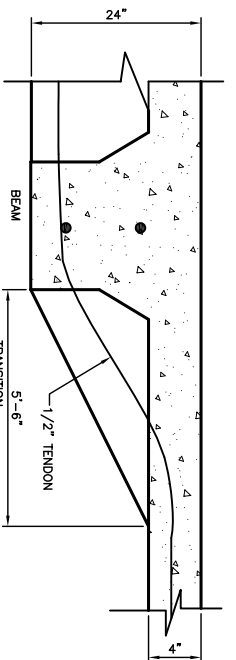


SECTION K
N.T.S.

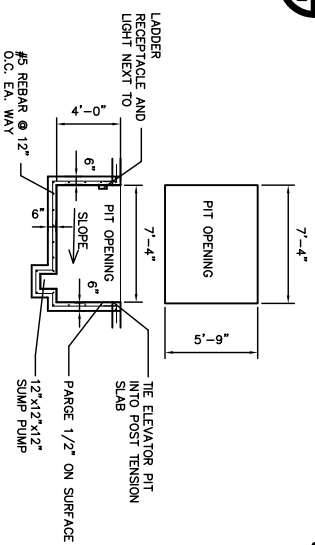

SECTION G
N.T.S.

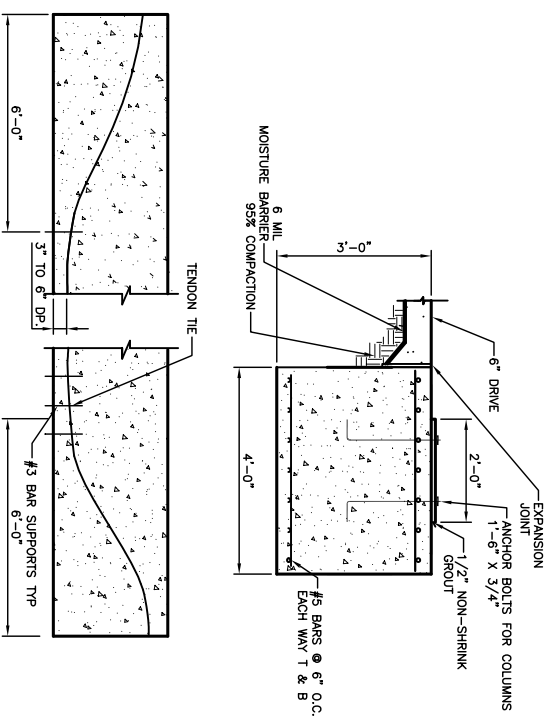


TYPICAL BEAM
N.T.S.

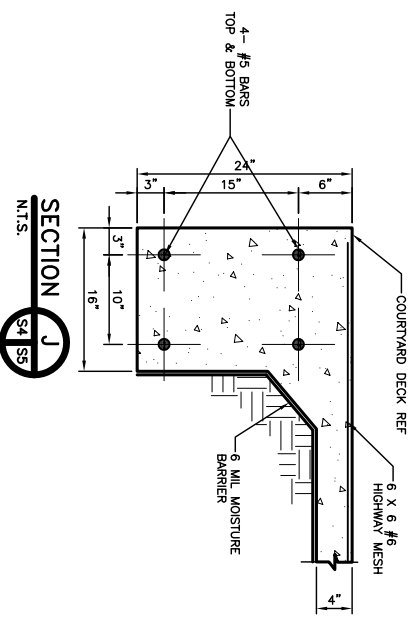


SECTION J
N.T.S.


ELEVATOR PIT DETAIL
SCALE: (N.T.S.)

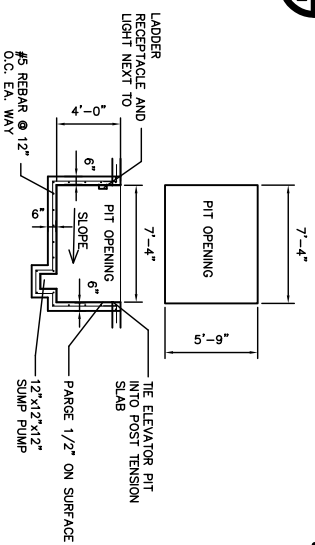


NOTE:
VERIFY PIT SIZE WITH
ELEVATOR MANUF.

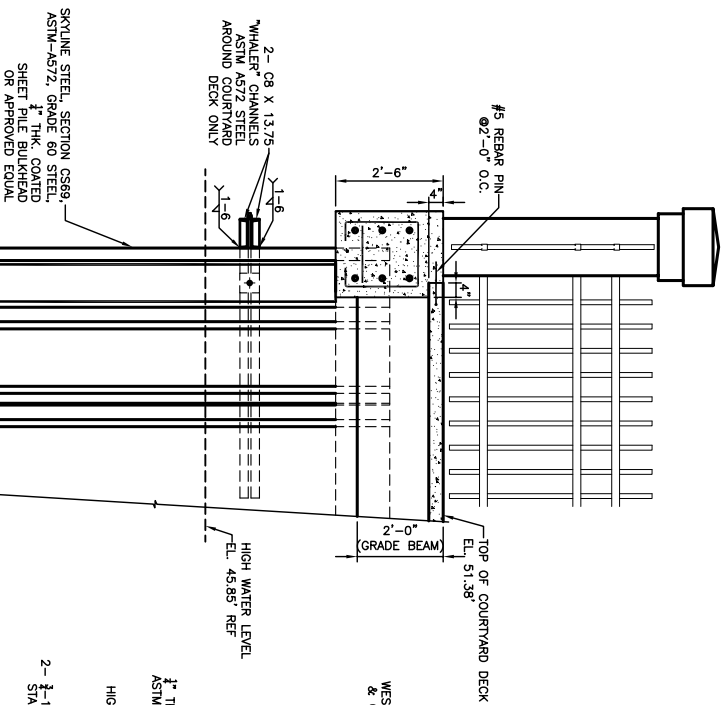

SECTION L
SCALE: 1/2" = 1'-0"
S4 S3

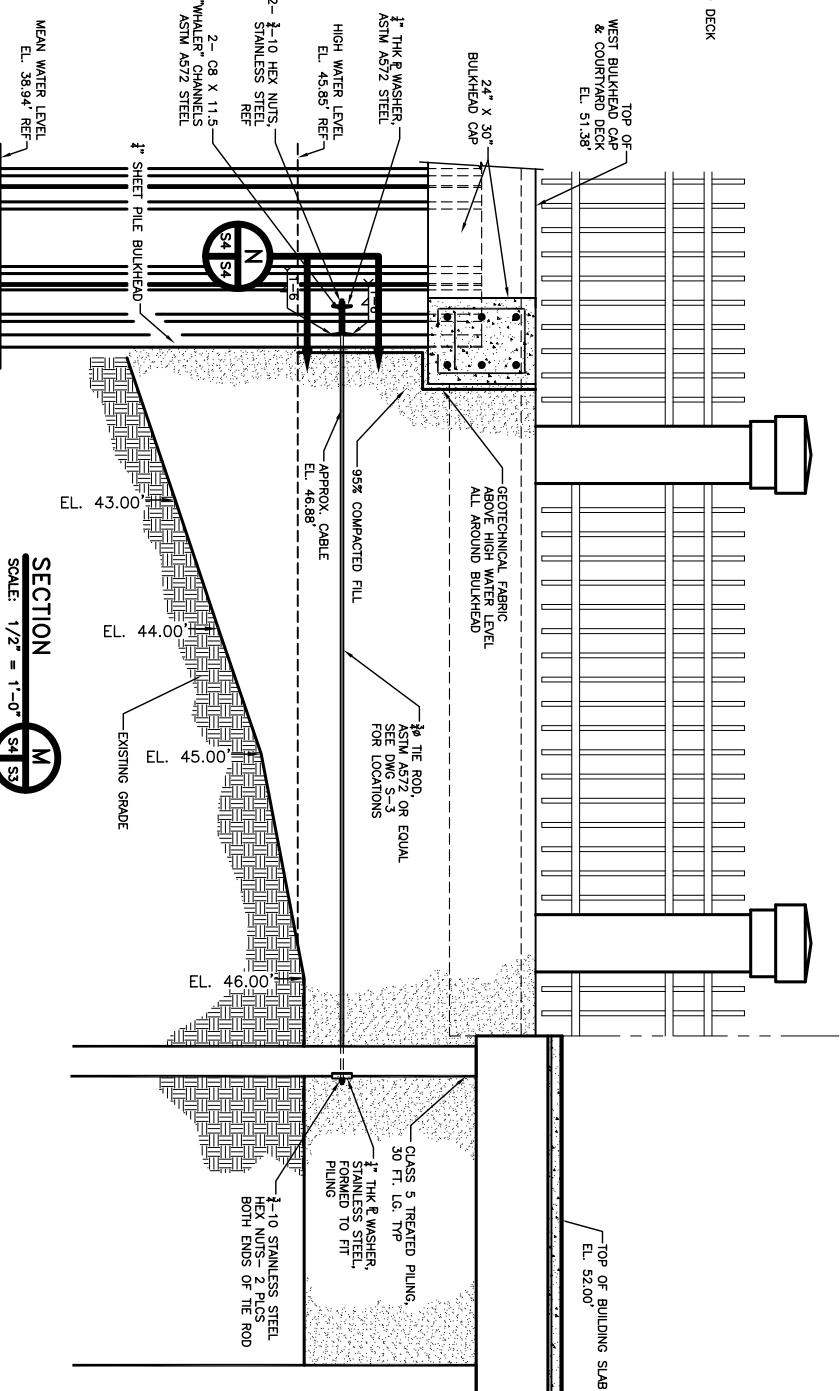

SECTION M
SCALE: 1/2" = 1'-0"
S4 S3

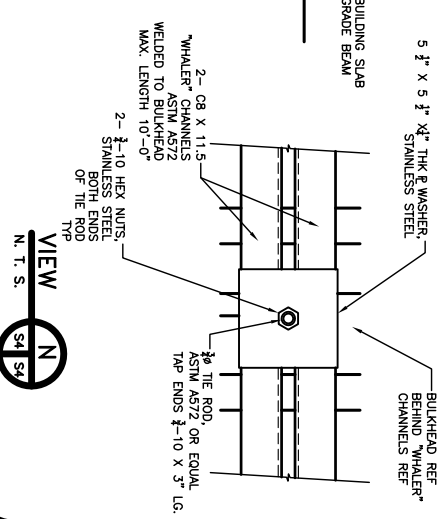

VIEW N
N.T.S.

FOUND. SECTIONS

DR. EDUARDO HERNANDEZ
CEDAR LAKE ROAD
BILOXI, MISSISSIPPI

LA QUINTA INN & SUITES
DAMMON ENGINEERING, INC.
ARCHITECTS - ENGINEERS
1095 FLORIDA AVENUE 985-649-5892 SLIDELL, LA. 70458
DAMMONENGINEERING.COM

SCALE: AS NOTED

FILE:

JOB NO. 1694

DATE: 11-01-05

SHEET

S-4

OF