

**BILOXI, MISSISSIPPI
3 STORY BUILDING
TOTAL SQ. FT. = 36,259
DR. EDUARDO HERNANDEZ-OWNER
LAMCO-CONTRACTOR/DEVELOPER**

INTERNATIONAL BUILDING CODE / SBC

OCCUPANCY: R-1
TOTAL BUILDING AREA= 35,871
BUILDING HEIGHT: 50'-0"
CONSTRUCTION TYPE V A
1 HOUR SPRINKLED

(TABLE 503) 3 STORIES, 12,000 EACH FLOOR
50'-0" MAXIMUM BUILDING HEIGHT

(TABLE 601) FIRE RESISTANCE RATING:
STRUCTURAL FRAME-0 HRS.
BEARING WALLS (INTERIOR & EXTERIOR)-0 HRS.
FLOOR CONSTRUCTION-0 HRS.
ROOF CONSTRUCTION-0 HRS.
FIRE RESISTANCE RATING FOR EXTERIOR WALLS-
0 HRS.-ALL EXTERIOR WALLS


(TABLE 602) FIRE RESISTANCE RATING FOR EXTERIOR WALLS-
0 HRS.-ALL EXTERIOR WALLS

(TABLE 704.8) MAX AREA OF WALL OPENINGS
SEE NOTE 9
UNLIMITED UNPROTECTED OPENINGS
ALLOWED THROUGHOUT

(IBC 1603.1.4) THIS BUILDING SHALL BE DESIGNED IN ACCORDANCE
WITH IBC SECTION 1609 AS A PARTIALLY ENCLOSED
BUILDING USING THE FOLLOWING INFORMATION:
(IBC FIG. 1609) - BASIC WIND SPEED (3 SECOND GUSTS)-140 MPH
(TABLE 1604.5) - CATEGORY I BUILDING, W=1
(IBC 1609.4) - EXPOSURE B
- DETERMINATION OF WIND LOADS SHALL BE IN
ACCORDANCE WITH IBC 1609.6

NOTE:

TOTALLY SPRINKLED BUILDING ALLOWS USE OF 20 MINUTE DOORS
BETWEEN CORRIDORS AND GUEST ROOMS.

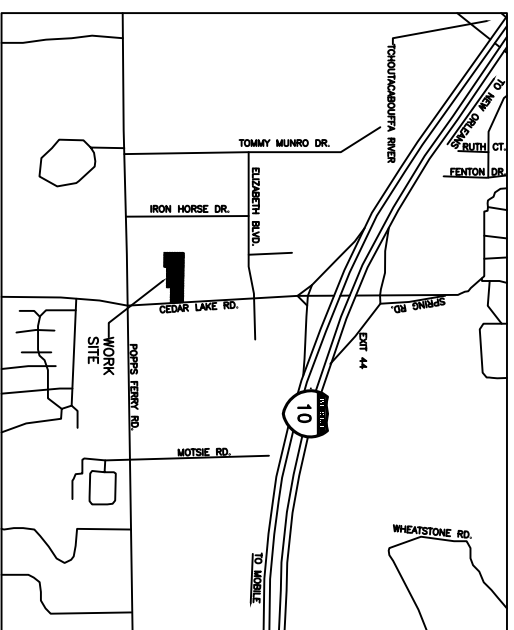

SITE MAP
N.T.S.

NOTE:
FOUNDATION DRAWINGS PREPARED BY OTHERS

DRAWING INDEX

C-1	COPY OF SURVEY	A.10	DOOR DETAILS
C-2	SITE PLAN	A.11	DOOR/ WINDOW TYPES
C-3	PAVING & DRAINAGE PLAN	A.12	DETAILS AND SECTIONS
C-4	UTILITIES PLAN	A.13	ELEVATIONS
C-5	SITE PLAN DETAILS	A.14	ELEVATIONS
C-6	DETAILS	A.15	ROOF PLAN
C-7	PAVING NOTES & DETAILS	A.16	UNIT LAYOUT AND ELEVATIONS
L-1	LANDSCAPING PLAN	A.17	UNIT LAYOUT AND ELEVATIONS
S-1	FOUNDATION PLAN	A.18	INTERIOR ELEVATIONS
S-2	FOUNDATION PAD PLAN	A.19	UP/LIFT CONNECTIONS
S-3	PILING & BULKHEAD PLAN	A.20	REFLECTIVE CEILING PLAN
S-4	FOUNDATION SECTIONS	H-1	HANDICAP NOTES AND DETAILS
S-5	DECK PLAN AND DETAILS	H-2	HANDICAP NOTES AND DETAILS
S-6	TOPOGRAPHIC SECTIONS	E-1	FIRST FLOOR LIGHTING PLAN
S-7	TOPOGRAPHIC SECTIONS	E-2	FIRST FLOOR POWER PLAN
S-8	TOPOGRAPHIC SECTIONS	E-3	FIRST FLOOR ELECTRICAL PLAN
A-1	FIRST FLOOR PLAN	E-4	3RD FLOOR ELECTRICAL PLAN
A-2	SECOND FLOOR PLAN	E-5	PANEL SCHEDULES
A-3	THIRD FLOOR PLAN	E-6	PARKING LOT PHOTOMETRIC PLAN
A-4	CROSS SECTION	E-7	ELECTRICAL SCHEDULES
A-5	LONGITUDINAL SECTION	M-1	1ST FLR. MECHANICAL PLAN
A-6	WALL SECTIONS	M-2	2ND & 3RD FLR. MECHANICAL PLAN
A-7	DETAILS	P-1	1ST FLOOR PLUMBING PLAN
A-8	SCHEDULES AND DETAILS	P-2	2ND & 3RD FLOOR PLUMBING PLAN
A-9	STAIR DETAIL	P-3	PLUMBING RISER DIAGRAM

DESIGN 3 REVISED: 09-22-06
REVISED: 04-26-06

SHEET 1
OF 43

DAMMON
1095 FLORIDA AVENUE
SLIDELL, LOUISIANA 70458

ENGINEERING, INC.
(985) 649-5832 (985) 641-5950 FAX
DAMMONENGINEERING.COM

DATE: 11-01-05
JOB NO. 1694

LA QUINTA INN & SUITES
DR. EDUARDO HERNANDEZ
CEDAR LAKE ROAD
BILOXI, MISSISSIPPI