

FRONT OF HOUSE LIGHTING

FRONT OF HOUSE LIGHTING

TYPE	DESCRIPTION	MANUFACTURER	CATALOG NUMBER	LAMPS (QTY/TYP)	FIXTURE (INPUT WATTS)	VOLTS	BALLAST	MOUNTING	REMARKS
L-1	14" CEILING MOUNTED BATH FIXTURE / BRUSHED NICKEL, WHITE FROSTED, ACRYLIC	TRINITY LIGHTING	5128B	TCPI(1)	24 WATTS	120	ELECTRONIC	SURFACE	
L-2	14" CEILING MOUNTED GUEST ROOM FIXTURE / BRUSHED NICKEL, WHITE FROSTED ACRYLIC	TRINITY LIGHTING	5128B	TCPI(1)	24 WATTS	120	ELECTRONIC	SURFACE	
L-3	CEILING LIGHT, CORRIDOR LIGHT, WHITE ACRYLIC DIFFUSER (OPTIONAL TO USING P-4)	SEAGULL LIGHTING	5994-15	32W GRCLINE / 835	32 WATTS	120	ELECTRONIC	SURFACE	
L-4	EXTERIOR POOL POST LIGHT, ANTIQUE BRONZE (TRADITIONAL DESIGN)	PROGRESS	P5431-20	60 W / CANDELABRA ( 4 )	240 WATTS	120	ELECTRONIC	POST	
L-5	2 X 2 WITH ACRYLIC DIFFUSER, BUSINESS CENTER (OPTIONAL TO USING P-4)	COOPER METALLUX	2M-2UGT8-UNV-EB81	FB32 / T8 / 835 ( 2 )	64 WATTS	120	ELECTRONIC	SURFACE	
P-1	LOBBY CEILING PENDANT, BLACK BRASS FINISH, GLASS DIFFUSER, 24"	SONNEMAN	6020.51 LQ	40 / T10 ( 5 )	200 WATTS	120	ELECTRONIC	PENDANT	
P-2	LOBBY CEILING PENDANT, BLACK BRASS FINISH, BRONZE ORGANZA FINISH, 48"	SONNEMAN	6020.51 LQ	40 / T10 ( 5 )	200 WATTS	120	ELECTRONIC	PENDANT	
P-3	MEETING ROOM PENDANT, BLACK BRASS FINISH, BRONZE ORGANZA FINISH, 24"	SONNEMAN	6020.51 LQ	40 / T10 ( 5 )	200 WATTS	120	ELECTRONIC	PENDANT	
P-4	CORRIDOR PENDANT, BLACK BRASS FINISH, BRONZE ORGANZA FINISH, 24"	SONNEMAN	6020.51 LQ	40 / T10 ( 5 )	200 WATTS	120	ELECTRONIC	PENDANT	
P-5	LOBBY PENDANT, BRUSHED NICKEL, OPALESCENT CASED HAND BLOWN GLASS DIFFUSER	MF LIGHTING	G02-C7-F1815RS-BN	18/2G11 (1)	18 WATTS	120	ELECTRONIC	PENDANT	
S-1	LOBBY SCONCE, OLDIRON FINISH, WHITE ACRYLIC	SEAGULL LIGHTING	4966-72			120	ELECTRONIC	SURFACE	
S-2	CORRIDOR SCONCE, FROSTED ACRYLIC LENS, 12"W X 13"H X 4"D OTTO WALL LAMP	SONNEMAN	3518	PLC 18 / 835 ( 2 )	36 WATTS	120	ELECTRONIC	SURFACE	
S-3	CORRIDOR SCONCE SMALL OTTO WALL LAMP	SONNEMAN	3518	PLC 18 / 835 ( 2 )	36 WATTS	120	ELECTRONIC	SURFACE	
S-4	EXTERIOR WALL SCONCE, PEWTER FINISH (URBAN DESIGN)	EVERGREEN	GRA-W-21415-9WF-TLBL-WET-ADA-31"	(2) F14T5	36 WATTS	120	ELECTRONIC	SURFACE	OPTIONAL: LIGHTWAY MERW-B OR COOPER 674-WP
S-4	EXTERIOR WALL SCONCE, ANTIQUE BRONZE FINISH (TRADITIONAL DESIGN)	PROGRESS	P5933-20	60W/CANDELABRA (2)	120 WATTS	120	ELECTRONIC	SURFACE	
S-5	STAIRWELL SCONCE, MOUNT 8' MIN. A.F.F. COORDINATE W / DOORSWING	SONNEMAN	3353-51 LQ	SCP260D835 (2)	32 WATTS	120	ELECTRONIC	SURFACE	
S-6	GUESTROOM ENTRY SCONCE, FROSTED ACRYLIC LENS 6"W X 11"H X 4"D (OPTIONAL TO 1-2)	TRINITY		TCP28932 (1)	32 WATTS	120	ELECTRONIC	SURFACE	
S-7	GUESTROOM BEDSIDE SCONCE, LQ CUSTOM ACRYLIC LENS 5-1/2"W X 13"H X 1-1/2"D	TRINITY		TCP28932 (1)	32 WATTS	120	ELECTRONIC	SURFACE	
V-1	GUEST BATH VANITY, 4' DECORATIVE FLUORESCENT, WHITE ACRYLIC	AMERICAN FLUORESCENT	CEV232PNE8	F32 / T8 / 835 ( 2 )	64 WATTS	120	ELECTRONIC	SURFACE	
V-2	GUEST BATH VANITY, 36" DECORATIVE FLUORESCENT, WHITE ACRYLIC - ADA	AMERICAN FLUORESCENT	CEV225PNE8	F25 / T8 / 835 ( 2 )	50 WATTS	120	ELECTRONIC	SURFACE	
V-3	SUITE POWDER ROOM LIGHT, 26" DECORATIVE FLUORESCENT, WHITE ACRYLIC	AMERICAN FLUORESCENT	CEV217PNE8	F17 / T8 / 835 ( 2 )	34 WATTS	120	ELECTRONIC	SURFACE	
V-4	GUEST BATH SCONCE, 4-3/4"W X 24-1/2"H X 4"D, OPAL ACRYLIC	TRINITY		F36 / T5 / 835 ( 1 )	36 WATTS	120	ELECTRONIC	SURFACE	

BACK OF HOUSE LIGHTING

TYPE	DESCRIPTION	MANUFACTURER	CATALOG NUMBER	LAMPS (QTY/TYP)	FIXTURE (INPUT WATTS)	VOLTS	BALLAST	MOUNTING	REMARKS
F-1	2 X 2 RECESSED ACRYLIC LENSED 2 LAMP, ELECTRONIC BALLAST	METALLUX	2GC82UGT8UNVEB81	FB 32 / T8 9PX 35 UG ( 2 )	64 WATTS	120	ELECTRONIC	RECESSED	
F-2	2 X 4 RECESSED ACRYLIC LENSED WRAPAROUND 2 LAMP, ELECTRONIC BALLAST	METALLUX	W232AUNVEB81	F 32 / T8 5P 35 ( 2 )	64 WATTS	120	ELECTRONIC	SURFACE	
F-3	4" SINGLE LITE, ELECTRONIC BALLAST	METALLUX	5N132UNVEB81	F 32 / T8 5P 35 ( 1 )	32 WATTS	120	ELECTRONIC	SURFACE	
F-4	2 X 4 RECESSED ACRYLIC LENSED 4 LAMP, ELECTRONIC BALLAST	METALLUX	2GC8432AUNVEB81	F 32 / T8 5P 35 ( 4 )	128 WATTS	120	ELECTRONIC	RECESSED	
F-5	WRAPAROUND 4" 2 LAMP SURFACE LAMP, ELECTRONIC BALLAST	METALLUX	W232AUNVEB81	F 32 / T8 5P 35 ( 2 )	64 WATTS	120	ELECTRONIC	SURFACE	
R-1	RECESSED DOWNLIGHT W / ALZAK CONE NOTE: 1 PAR 30 FL	HALO	H5T-50205C	50 PAR 20 FL ( 1 )	50 WATTS	120	ELECTRONIC	RECESSED	
R-2	RECESSED COMPACT FLUORESCENT DOWNLIGHT W 8" NOMINAL APERTURE	HALO	H870-870C	PL28DIT-27K ( 1 )	28 WATTS	120	ELECTRONIC	RECESSED	
R-3	RECESSED COMPACT FLUORESCENT DOWNLIGHT W 7" ALZAK TRIM AND HI-LUME DIMMING BALLAST	HALO	601840-6000U	18 W DTT / E / 835 ( 1 )	18 WATTS	120	ELECTRONIC	RECESSED	
H	WALL MOUNTED IN ELEVATOR PIT ATTIC AREAS	ILUMARK	ICVWIG	100 1-19/24 W / 5P ( 1 )	100 WATTS	120	ELECTRONIC	SURFACE	ELEVATOR PIT, ATTIC AREA
F-6	UNDERCABINET LIGHT W/ SWITCH 24"	METALLUX	CL117UNV40EB81	17 W / T8 / 5P 35 ( 1 )	17 WATTS	120	ELECTRONIC	SURFACE	
F-7	UNDERCABINET LIGHT W/ SWITCH 48"	METALLUX	CL132UNV40EB81	32 W / T8 / 5P 35 ( 1 )	32 WATTS	120	ELECTRONIC	SURFACE	
F-8	WALL MOUNT FLUSH WITH CEILING	FAIL SAFE	FWW 232 UNV EB81	32 W / T8 / 5P 35 ( 2 )	64 WATTS	120	ELECTRONIC	SURFACE	
F-9	WALL MOUNT FLUSH WITH CEILING W EMERGENCY BATTERY BACKUP	FAIL SAFE	FWW 232 UNV EB81-EBP	32 W / T8 / 5P 35 ( 2 )	64 WATTS	120	ELECTRONIC	SURFACE	
R-4	6" RECESSED COMPACT FLUORESCENT W/ CLEAR REFLECTOR	HALO	H283E40G5C	CF 18 DTT / E / 835 ( 2 )	36 WATTS	120	ELECTRONIC	RECESSED	
R-5	6" RECESSED CAN WITH ADJUSTABLE WALL WASH	HALO	H283E424P	CF 18 DTT / E / 835 ( 2 )	36 WATTS	120	ELECTRONIC	RECESSED	
U-1	UNDER COUNTER STRIP W / TRACK	HALO	LV104LV301P-293	4" MINI TRACK W/ 10 W LAMP	20 WATTS	120	ELECTRONIC	SURFACE	
U-2	COVE LIGHTS AT REGISTRATION DESKS	ARDEE LIGHTING	CLIPSTRIP MVL-6A SERIES	LED STRIP - 3500K	2.1 WATTS PER FOOT	12	-	SURFACE	
R-6	5" RECESSED DOWNLIGHT W/ HIGH BAFFLE	HALO	H5T-5012W	50 R-20 ( 1 )	50 WATTS	120	ELECTRONIC	RECESSED	
R-7	RECESSED ADJUSTABLE WALL WASH W/ ALZAK CONE TO MATCH "R-6"	HALO	H47T-378P	50 PAR 30-NFL ( 1 )	50 WATTS	120	ELECTRONIC	RECESSED	
R-8	4" IC RATED 4" CAN WITH CLEAR REFLECTOR AND WHITE TRIM RING	HALO	H99CT-999	CFTR13WG24Q	13 WATTS	120	ELECTRONIC	RECESSED	
XS, XD	LED SELF POWERED EXIT W/ GREEN LETTERS XS-SINGLE FACE, XD DOUBLE FACE; UNIVERSAL MOUNT	SURE - LITES	CCX70GWH	INCLUDED	15 WATTS	120	ELECTRONIC	SURFACE	EXIT LIGHTS
XR	EDGE LIT WALL MOUNTED DECORATIVE EXIT SIGN WHITE W/ GREEN LETTERS	SURE - LITES	ELX717000WHG	INCLUDED	15 WATTS	120	ELECTRONIC	SURFACE / RECESSED	
XI	ACTIVE SAFETY FIXTURE TO BE MOUNTED 6" ABOVE BOTTOM OF DOOR OFFSET	ACTIVE SAFETY	2002K	SELF LUMINOUS	15 WATTS	120	ELECTRONIC	SURFACE	
EM-1	DECORATIVE 2 LAMP EMERGENCY LIGHT	SURE - LITES	CU1	INCLUDED	15 WATTS	120	ELECTRONIC	SURFACE	EMERGENCY LIGHTS

SITE LIGHTING

TYPE	DESCRIPTION	MANUFACTURER	CATALOG NUMBER	LAMPS (QTY/TYP)	FIXTURE (INPUT WATTS)	VOLTS	BALLAST	MOUNTING	REMARKS
AA	30' 5.5.5. POLE W/ 400 W METAL HALIDE HEADS W/ TYPE IV NEMA DISTRIBUTION	COOPER	PFT1404FP30	MP400 / U / BT-28 ( 1 )	400 WATTS	208	ELECTRONIC	POLE MOUNTED	PARKING
BB	1,000 W METAL HALIDE FLOOD LIGHT NEMA 7 X 6 DISTRIBUTION FOR BUILDING ACCENT	COOPER	MHNS1K	MP 1000 ( 1 )	1000 WATTS	208	ELECTRONIC	POLE MOUNTED	BUILDING WASH
BB1	400 W METAL HALIDE FLOOD LIGHT NEMA 7 X 6 DISTRIBUTION FOR BUILDING ACCENT	COOPER	MPNK540	M 400 MH ( 1 )	400 WATTS	208	ELECTRONIC	POLE MOUNTED	BUILDING WASH
CC	RECESSED PORTE COCHERE LIGHTING	PORTFOLIO	ML513100E-11302P	M 175 MH ( 1 )	175 WATTS	120	ELECTRONIC	RECESSED	PORTE COCHERE
DD	BLACK DIECAST ALUMINUM W/ LOUVERS, FLOODLIGHT	COOPER	MPNK540-SVNR	M 400 MH ( 1 )	400 WATTS	120	ELECTRONIC	ROOF AND GROUND	TOWER LIGHT WASH
DD1	50W METAL HALIDE FLOOD LIGHT W/ NEMA 6 X 7 DISTRIBUTION	LUMIERE	MP5F-K-50-MT-LL	50 MH / MED ( 1 )	50 WATTS	120	ELECTRONIC	GROUND	PORTE COCHERE, LOBBY
DD2	DIRECT BURIAL UPLIGHT W/ 70 W METAL HALIDE	LUMIERE	6000AMH705P120B2	M 70 MH ( 1 )	70 WATTS	120	ELECTRONIC	GROUND	TRELLIS INGROUND UPLIGHT
HH	8" ROUND, 24" CUSTOM HT. CLEAR LENS, ACRYLIC ANODIZED BRONZ FINISH	COOPER	B5C-36"-50-MP-B2-L	PL 7W / 27 ( 1 )	7 WATTS	120	ELECTRONIC	GROUND	TRELLIS, LOBBY, COURTYARD
II	ENTRY FOYER 100 W MH RECESSED DOWNLIGHT 8-1/2" CLEAR ALZAK REFLECTOR W/ WHITE TRIM	COOPER	M700T-7405-1705C	M 100 MH ( 1 )	100 WATTS	120	ELECTRONIC	RECESSED	ENTRY DOWNLIGHT
JJ	DIRECT BURIAL UPLIGHT W/ 70 W MH; GREEN	LUMIERE	6000AMH705P120F73G*	M 70 MH ( 1 )	70 WATTS	120	ELECTRONIC	GROUND	LANDSCAPE UPLIGHT

\* COULD USE VERDE GREEN FINISH

ELECTRICAL SYMBOLS	
	FLUORESCENT LIGHT 1 x 8
	FLUORESCENT LIGHT 1 x 4
	FLUORESCENT LIGHT 2 x 4
	FLUORESCENT LIGHT 2 x 2
	INCANDESCENT LIGHT
	INCANDESCENT LIGHT, WALL MOUNTED
	INCANDESCENT LIGHT, WALL WASHER
	FLUORESCENT WALLWASHER
	EXIT LIGHT
	EXIT LIGHT, DIRECTIONAL
	EMERGENCY LIGHT
	SINGLE SWITCH
	3-WAY SWITCH
	JUNCTION BOX
	RECEPTACLE, 120V SINGLE
	RECEPTACLE, 120V DUPLEX
	RECEPTACLE, 208V SINGLE
	RECEPTACLE, DOUBLE DUPLEX (QUAD)
	RECEPTACLE, 120V DUPLEX, ISOLATED GROUND
	RECEPTACLE, FLOOR MOUNT
	RECEPTACLE, SIMPLEX TWISTLOCK, ISOLATED GROUND
	TELEPHONE
	TELEVISION OUTLET
	DATA OUTLET
	SECURITY CAMERA
	DISCONNECT SWITCH
	THERMOSTAT WALL MOUNTED AT 54" AFF
	GROUND

ABBREVIATIONS  
WP --- WEATHER PROOF

GENERAL NOTES:


- FOR ALL POWER AND LIGHTING LOCATIONS IN GUESTROOM SUITES SEE SHEETS A-13, A-14, A-15, A-16, A-17, A-18, A-19, A-20, A-21 & A-22 FOR REFERENCE. VERIFY ALL LOCATIONS WITH OWNER.
- VERIFY POWER SUPPLY & TIE-IN LOCATION WITH UTILITY COMPANY'S FIELD ENGINEER PRIOR TO COMMENCING ANY ELECTRICAL WORK.

LAQUINTA INNS & SUITES


507 CONSTITUTION BLVD  
WESTMINSTER, CO 80541-7129

JOB No: 2196 DATE: 02-03-2014  
DRAWN BY: JTL CHECKED BY: CKD

DAMMON ENGINEERING, INC.  
Architects & Engineers

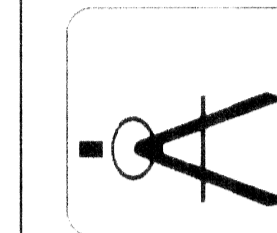

CHIEF ENGINEER: BRIAN WETZCH, P.E.  
CHIEF ARCHITECT: KEVIN KINGHEIN  
554 OLD SPANISH TRAIL  
SUITE 100  
SILVER LAKE, CO 80055  
PHONE: 985-643-5832  
FAX: 985-641-5950

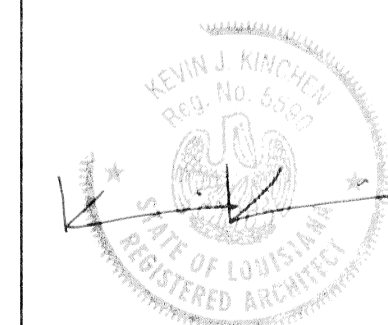

ELECTRICAL SYMBOLS & LIGHTING LEGENDS

SHEET No: 49 OF 53

E3