

FOURTH FLOOR PLAN
 SCALE: 1/8" = 1'-0" 25 GUESTROOMS EACH FLOOR

NOTE:
 PRE FABRICATED ROOF, FLOOR, WALLS,
 BEAMS AND COLUMNS PROVIDED BY OTHERS.

NOTE: ALL INTERIOR WALL DIMENSIONS ARE TO
 FACE OF STUD UNLESS OTHERWISE NOTED.


- LEGEND**
- 1 HOUR RATED INTERIOR WALL
SEE UL# U333- SHEET A-2
 - 1 HOUR RATED EXTERIOR WALL
SEE UL# U356- SHEET A-2
 - 2 HOUR RATED EXTERIOR WALL
SEE UL# U301- SHEET A-2
 - FE0 - FIRE EXTINGUISHER

LAQUINTA INNS & SUITES

507 CONSTITUTION DRIVE
 WEST MONROE, LOUISIANA 71292

JOB No: 2196 DATE: 02-03-2014
 DRAWN BY: JTL CHECKED BY: CKD

#	DESCRIPTION	DATE

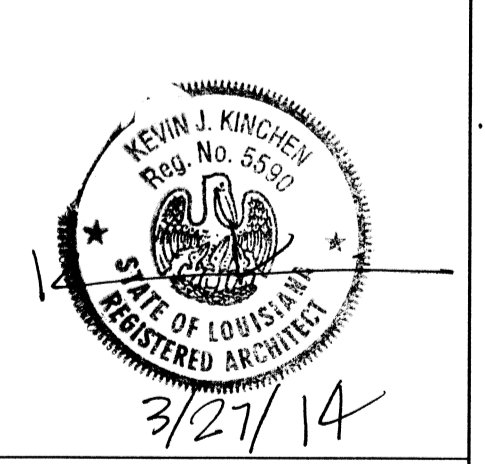

FOURTH FLOOR PLAN