


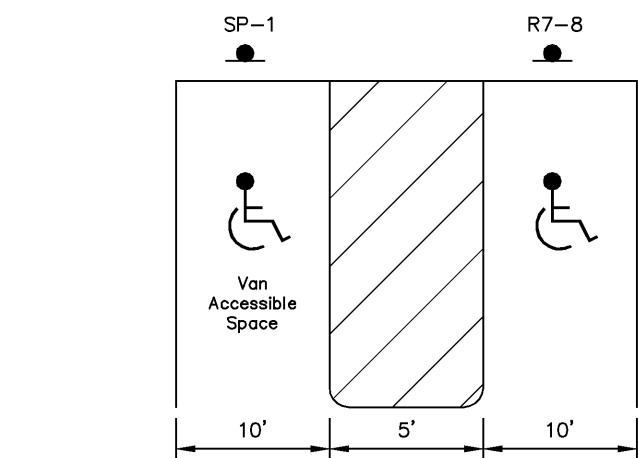


R7-8
12"x18"

(GREEN AND BLUE ON WHITE)

FLOOD NOTE: THIS PARCEL IS LOCATED IN FLOOD ZONE X ACCORDING TO FLOOD INSURANCE RATE ACCORDING TO F.I.R.M. MAP NO. 28121C 0177 E, 28121C 0179 E, 28121C 0181 E, AND 28121C 0183 E. DATED: NOVEMBER 5, 2003.

1. SEE NOTES ON SHEET C.1 FOR MORE INFORMATION.
2. RADIAL DIMENSIONS ARE TO BACK OF CURB OR EDGE OF PAVEMENT IF NO CURB IS PROPOSED IN AREA. ALL OTHER DIMENSIONS ARE TO FACE OF CURB.
3. CONTRACTOR TO COORDINATE WITH WATER AND UTILITY COMPANIES ABOUT GETTING ANY LINES RELOCATED OR POLES MOVED.
4. ALL DRIVES & SIDEWALKS TO BE CONCRETE STRUCTURES CONSTRUCTED IN ACCORDANCE WITH THE LATEST EDITION OF THE MISSISSIPPI STANDARD SPECIFICATIONS FOR ROAD & BRIDGE CONSTRUCTION. SEE DETAILS FOR MORE INFORMATION.
5. ALL SIDEWALKS TO BE AS SHOWN ON THE ARCHITECTURAL PLANS.
6. CONTRACTOR TO REMOVE NECESSARY CURB, GUTTER & ASPHALT REQUIRED TO MAKE TIE IN EXISTING ROADS. EXPANSION JOINTS REQUIRED WHERE TYING TO EXISTING ROADS.
7. JOINT CONSTRUCTION SHALL COMPLY WITH MDT STANDARD DRAWING SHEETS 104 AND 105. JOINT CONSTRUCTION NOT A SEPARATE PAY ITEM.
8. ALL PAVING SHALL BE DONE IN ACCORDANCE WITH THE APPLICATION METHODS SHALL COMPLY WITH THE LATEST EDITION OF THE MISSISSIPPI STANDARD SPECIFICATIONS FOR ROAD AND BRIDGE CONSTRUCTION SECTION 625.
9. ALL PAVING NOT HATCHED AS HEAVY DUTY ASPHALT OR CONCRETE TO BE LIGHT DUTY ASPHALT PAVING.
10. ACCESS ROAD TO HAVE 2% CROSS SLOPE.

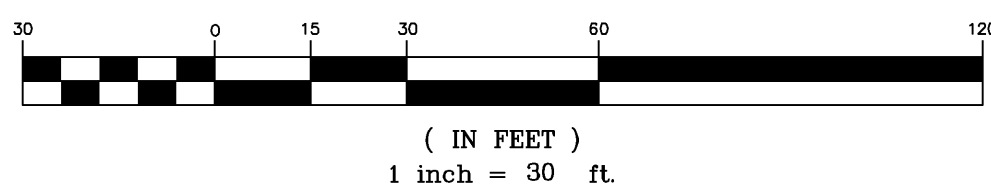


204 Mary Ann Drive
Brandon, Mississippi 39042
Office 601-591-1077 • Fax 601-591-0711

132-B Northside Drive
Clinton, Mississippi 39056
Office 601-925-8597 • Fax 601-925-8597

e-mail: benchmark@ellsouth.net

REVISÉ:

CONTENTS: SITE PLAN

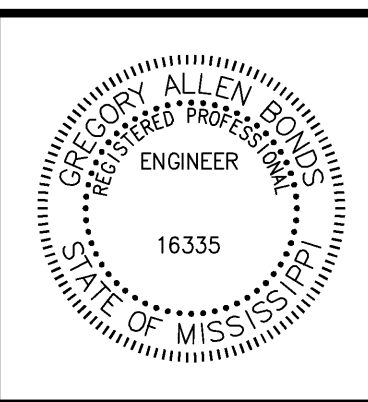

C2.1

B-1347