


1 Section Detail Phone Elevation SCALE: 1/2" = 1'-0"

2 Section Detail Phone Shelf SCALE: 1" = 1'-0"

3 Section Detail Breakfast Bar Counter SCALE: 1" = 1'-0"

4 Section Detail Work Area SCALE: 1/2" = 1'-0"

5 Section Detail TV Unit SCALE: 3/4" = 1'-0"

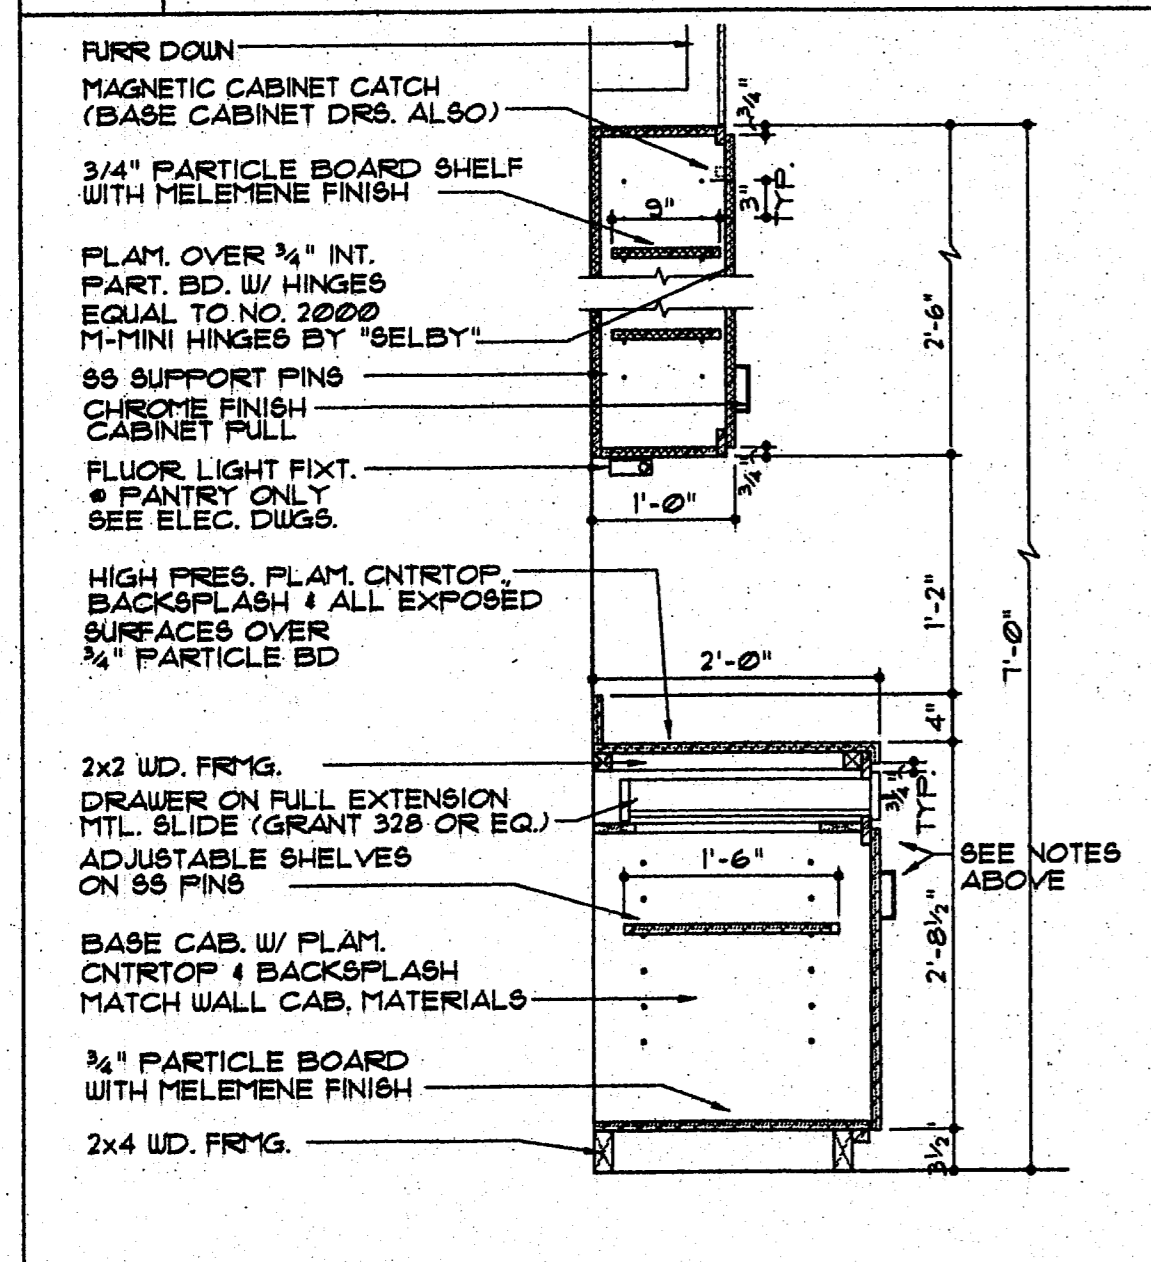

KEYED NOTES

1. PLASTIC LAMINATE FINISH - "WILSONART" D48-6 (THISTLE)
2. PLASTIC LAMINATE FINISH - "WILSONART" 1500N-6 (GREY)
3. BACK SPLASH
4. SIDE SPLASH (WHERE APPLICABLE)
5. NOT USED
6. VINYL BASE
7. CERAMIC TILE BASE (MATCH BASE TILE IN LOBBY AREA)
8. NOT USED
9. INSIDE OF CABINET TO BE PAINTED FLAT BLACK.
10. NOT USED
11. ADJUSTABLE SHELVES
12. NOT USED
13. NOT USED
14. LINE OF WALL BEYOND
15. LINE OF TOE KICK BELOW
16. NOT USED
17. NOT USED
18. NOT USED
19. NOT USED
20. SUPPORT AT 24" O.C.
21. BRIGHT BRASS "D" PULL
22. DOOR

8" PRECAST CONC. SLAB (SEE STRUCTURAL)
 3/4" RIGID INSUL.
 1/8" FURRING CHNLS @ 16" O.C.
 1/2" GYP. BO.

6 Section Detail Section @ Cabinets SCALE: 3/4" = 1'-0"

7 Note Detail Keyed Notes SCALE: None

8 Section Detail Ceiling Sound Barrier SCALE: 1-1/2" = 1'-0"

9 - SCALE:

10 - SCALE:

11 - SCALE:

12 - SCALE:

13 - SCALE:

14 - SCALE:

15 - SCALE: