



NOTE:
 2 HOUR FIRE RATING AROUND LINEN CHUTE,
 ELEVATOR, STAIRS & MAKE-UP AIR UNIT.

THIRD FLOOR FIRE RATING PLAN
 SCALE: 1/8" = 1'-0"

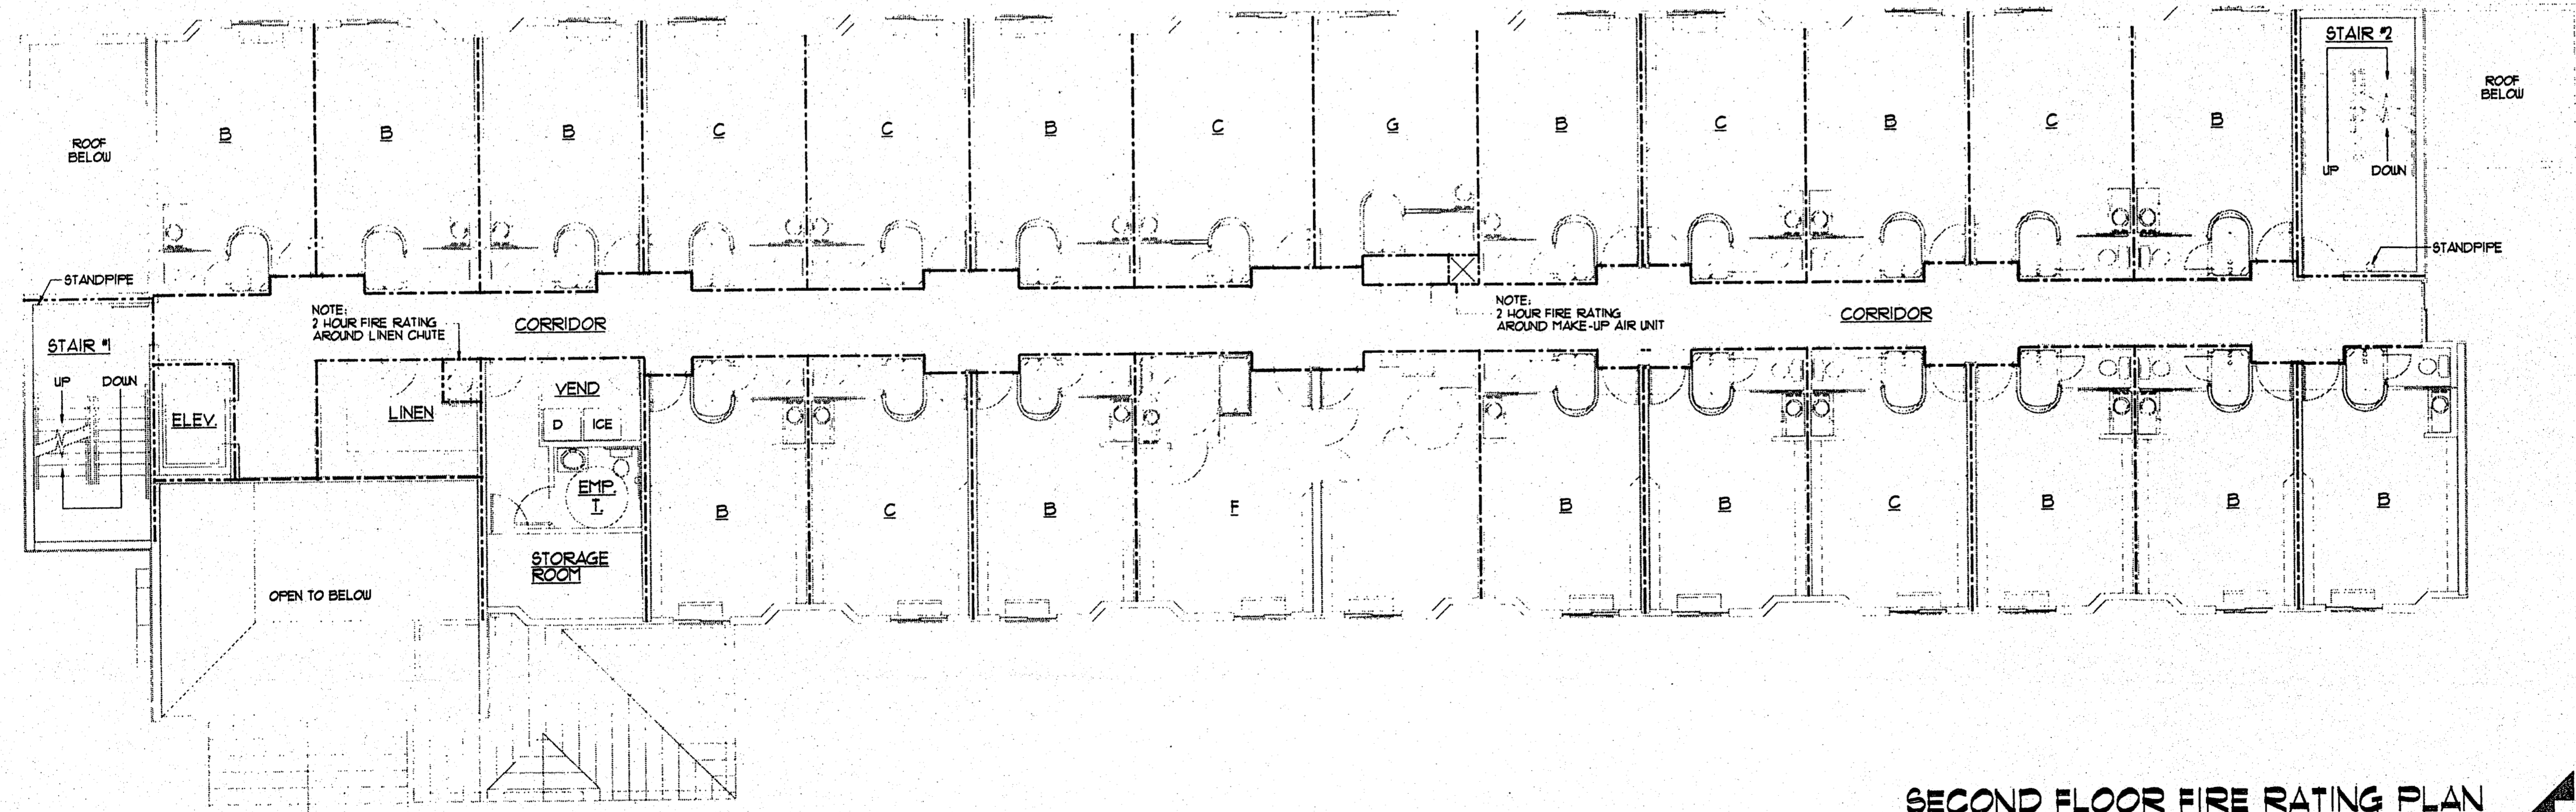

NOTE:
 2 HOUR FIRE RATING AROUND LINEN CHUTE,
 ELEVATOR, STAIRS & MAKE-UP AIR UNIT.

SECOND FLOOR FIRE RATING PLAN
 SCALE: 1/8" = 1'-0"

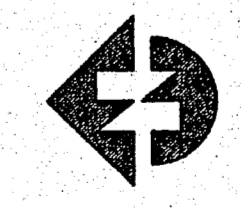


FIRE RATING LEGEND

| | |
|-----|--------------------|
| --- | 1 HOUR FIRE RATING |
| — | 2 HOUR FIRE RATING |

▲ revisions:

| | |
|--|--|
| | |
| | |
| | |
| | |
| | |

▲ seal:

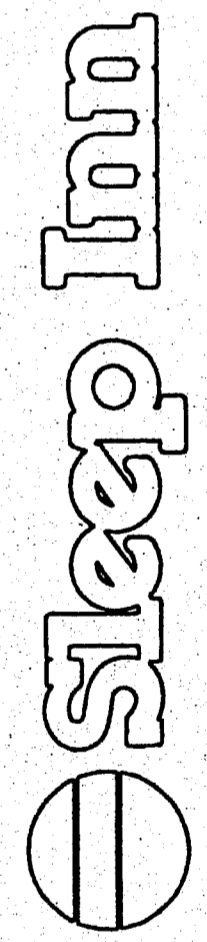
Sleep Inn
 Jackson, Mississippi

▲ title:

SECOND & THIRD FLOOR FIRE RATING PLANS

▲ date: 10-14-97

▲ job: 1697

▲ file: 1697-FR12

▲ scale: 1/8" = 1'-0"