


ROOF-FIRE RATING PLAN
SCALE: 1/8" = 1'-0"



NOTE:
2 HOUR FIRE RATING AROUND LINEN CHUTE, ELEVATOR & STAIRS.

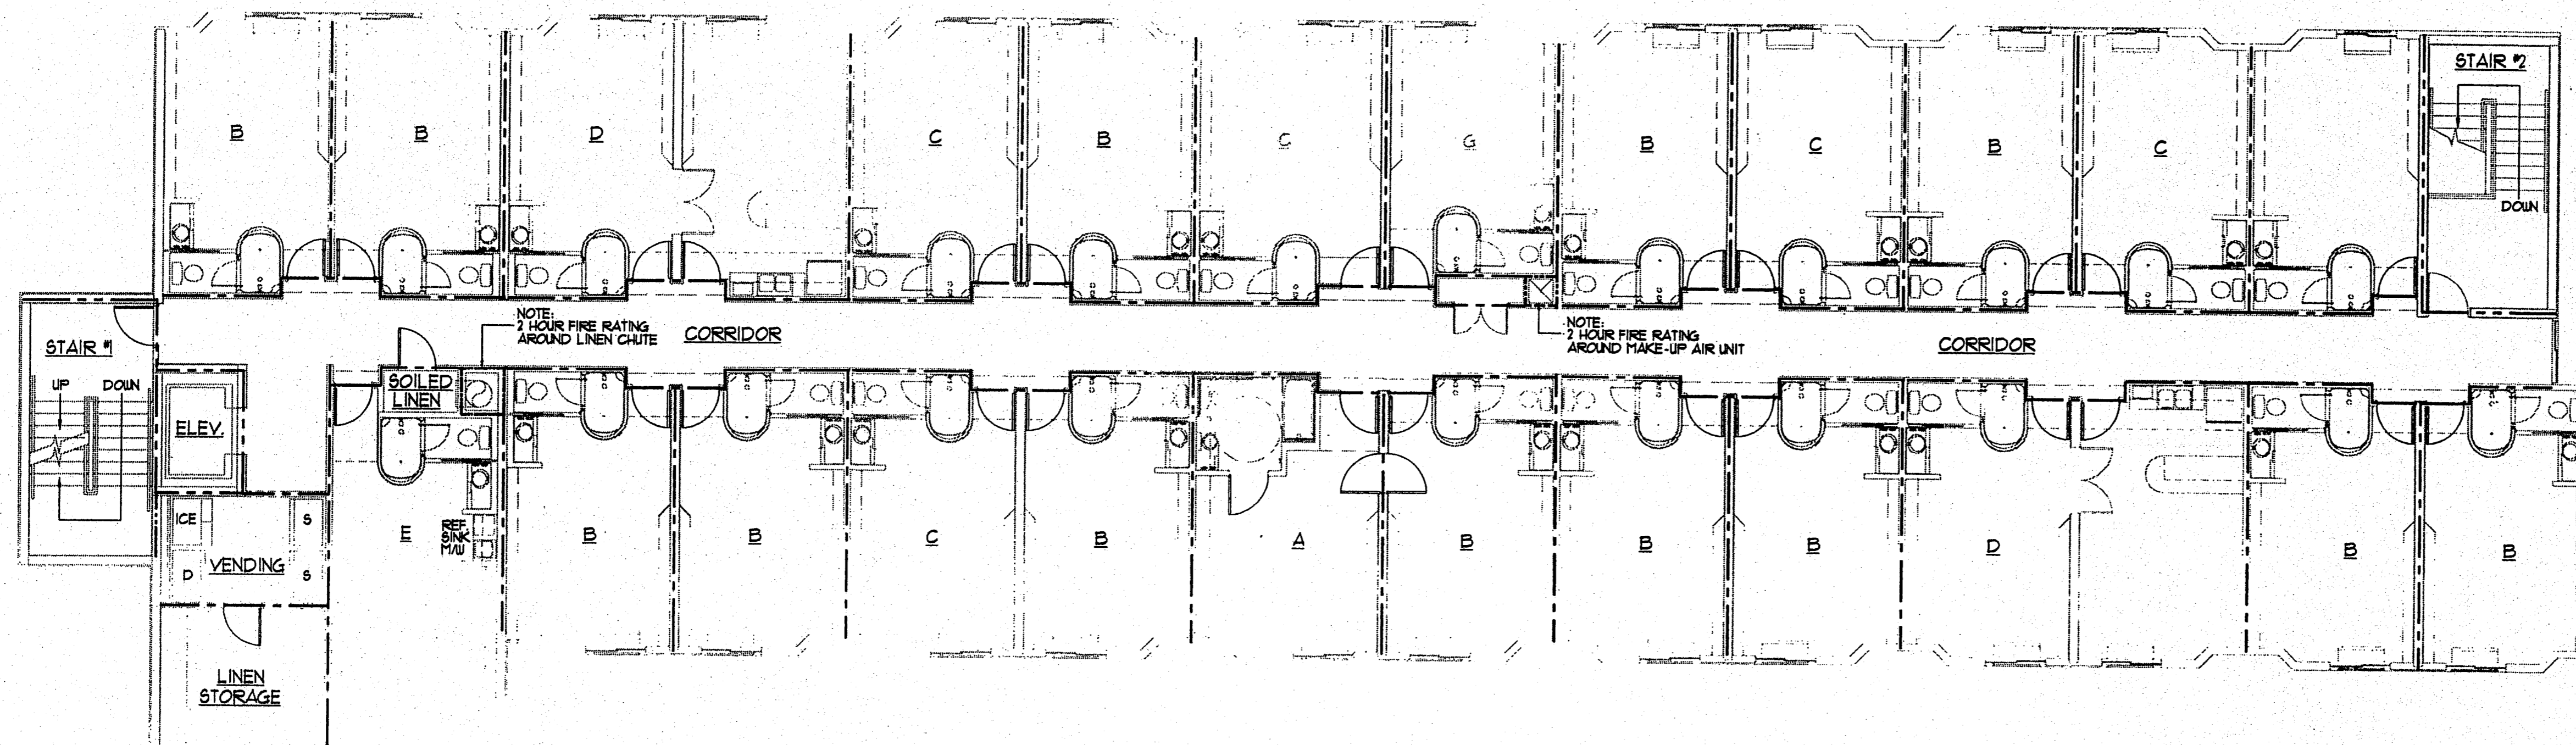

NOTE:
2 HOUR FIRE RATING AROUND LINEN CHUTE ELEVATOR, STAIRS & MAKE-UP AIR UNIT.

FIRE RATING LEGEND	
---	1 HOUR FIRE RATING
---	2 HOUR FIRE RATING

FOURTH FLOOR FIRE RATING PLAN
SCALE: 1/8" = 1'-0"



LLW, Inc.
803 SOUTH MT. MORIAH, STE. 100B
MEMPHIS, TENNESSEE 38117-5043
901-683-7175/FAX 901-683-2385
LEONARD MESSINA, ARCHITECT

▲ revisions:

▲ seal:

Sleep Inn
Jackson, Mississippi

▲ title:
FOURTH & ROOF
FIRE RATING
PLANS

▲ date: 10-14-97
▲ job: 1697
▲ file: 1697-FR13
▲ scale: 1/8" = 1'-0"

sheet
FR13
of 34