


- WORK THIS DRAWING WITH:
- ES1-C ANCHOR BOLT AND FOUNDATION PLAN FOR CONN. BC-5A & BC-5B
  - ES2-1 TRUSS T5-1 & T5-2 FOR CONN. BC-5A & BC-5B
  - ES2-2 TRUSS T5-3 & T5-4 FOR CONN. BC-5A & BC-5B
  - ES2-3 TRUSS T5-5 FOR CONN. BC-5A & BC-5B
  - ES2-4 TRUSS T5-6 FOR CONN. BC-5A & BC-5B
  - ES2-5 BEAMS S-2 THRU S-7 FOR CONN. BC-5A & BC-5B
  - ES2-6 TYPICAL GALLERY CROSS-SECTION & END DETAIL FOR CONN. BC-5A & BC-5B
  - ES2-7 PLANT TRANSFER TOWER ENTRY DETAILS - CONN. BC-5A & BC-5B
  - ES2-8 TYPICAL GALLERY CONNECTIONS FOR CONN. BC-5A & BC-5B AND BC-4A & BC-4B
  - ES7-1 TRUSS T4-1 & T4-2 FOR CONN. BC-4A & BC-4B

Qualified for design - *[Signature]*  
 Qualified for construction - *[Signature]*  
 JERVIS B. WEBB CO.  
 DETROIT, MICH.

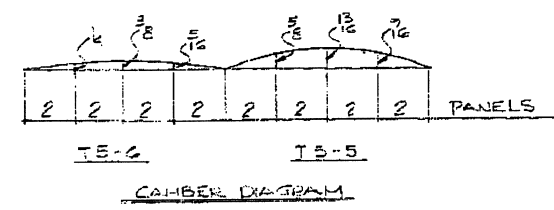

REVISED	DATE	BY	REASON
A	10/17/77	W.M.	ADDED SAG ROD AND BRACING
B	10/17/77	W.M.	ADDED SAG ROD AND BRACING
C	10/17/77	W.M.	ADDED SAG ROD AND BRACING

ENGINEER  
 IN CHARGE  
**W. MENSCH**  
 NOTICE

CAJUN ELECTRIC POWER COOPERATIVE, INC.  
 616 CASH NO. 2 POWER STATION  
 LOUISIANA 70363  
 CONTRACT 62-17-COAL HANDLING

**BULK SYSTEMS**  
 BY **JERVIS B. WEBB CO.**  
 5000 ALPINE AVENUE  
 DETROIT, MICH. 48202

TRUSS T5-5 & T5-6  
 CONN. BC-5A & BC-5B  
 CAJUN ELECTRIC POWER COOPERATIVE, INC.  
 616 CASH NO. 2 POWER STATION  
 LOUISIANA 70363  
 SCALE 3/4"=1'-0" DATE 10/17/77  
 SHEET NO. D-34836-E OF ES93