

MARK	DESCRIPTION	QTY	MANUFACTURER/ MODEL	SUPPLIED BY	INSTALL D BY	REMARKS
E-171	MOBILE ORDER CABINET	1	EAGLE/CUSTOM	OWNER		
E-181	DROP-IN HAND GUARD	4	EAGLE/CUSTOM	OWNER		
E-18A	S/S SPLASH GUARD	1	EAGLE/CUSTOM	OWNER		
E-184	TO GO COUNTER	1	EAGLE/CUSTOM	OWNER		
E-29A	UNDERCOUNTER REFRIGERATOR	1	HOSHIZAKI/UR24-LP	OWNER		
E-29B	SUGAR SHOT CREAMER DISPENSER	1	BY VENDOR	OWNER		
E-29C	COFFEE BREWER	1	BY VENDOR	OWNER		
E-29E	AIR POT DISPENSER	1	BY VENDOR	OWNER		
E-29F	HEATING CABINET	1	ISS	OWNER		
E-29G	DRIVE THRU COMMENT UNIT	1	ISS	OWNER		
E-29H	PACKAGING HOLDER (BOXES)	1	PACKAGING HOLDER (BOXES)	OWNER		
E-47A	COLD FOOD WELL	1	HATCO/CWB-1	OWNER		
E-47B	HOLDING CABINET	1	MARSHALL AIR/DHS-333B	OWNER		
E-47C	HOLDING CABINET	1	HATCO/GRBW-2920D	OWNER		
E-47D	LIGHT	1	HATCO/HL-72	OWNER		
E-47E	TIMERS	3	KITCHEN BRAN/24"	OWNER		
E-47F	HEAT LAMP	1	HATCO/GRHL-36D3	OWNER		
E-47G	HEAT LAMP	1	HATCO/GRHL-36D3	OWNER		
E-47H	HEAT LAMP	1	HATCO/GRHL-36D3	OWNER		
E-47I	UNDER COUNTER REFRIGERATOR	1	DELFIELD/2936CF	OWNER		
E-47M	REMOVABLE FLAT WRAP FOLDER	1	EAGLE/CUSTOM	OWNER		
E-47N	HOT FOOD WELLS	2	WELLS/MOD-100TD	OWNER		
E-47O	DRAMER WARMER	2	HATCO/HMD-2	OWNER		
E-47P	FRY STATION	2	MARSHALL/C29K-16AC	OWNER		
E-47Q	SANDWICH SLIDE	1	EAGLE/CUSTOM	OWNER		
E-47R	PACKAGING HOLDER (PAP)	1	EAGLE/CUSTOM	OWNER		
E-47S	PACKAGING HOLDER (BOXES)	1	EAGLE/CUSTOM	OWNER		
E-48	HAND SINK	6	MARSHALL/SHSA-10-FA-P	OWNER		
E-48A	S/S SPLASH GUARD	3	SELECT/CUSTOM	OWNER		
E-50	GRILL HOOD BH-1	1	CAPTIVE AIRE	OWNER		
E-50B	TIMERS	2	FAST/2X	OWNER		
E-50C	FIRE SUPPRESSION	1	CAPTIVE AIRE/ANSUL R102	OWNER		
E-50D	PRE-WIRE PACKAGE	1	CAPTIVE AIRE/SC-E013011FP	OWNER		
E-51	VENTILATION HOOD	1	CAPTIVE AIRE	OWNER		
E-51B	TIMERS	2	FAST/2X	OWNER		
E-53	DOUBLE CONNECTION OVEN	2	DORMONT/1850 KITS-48	OWNER		
E-53A	QUICK DISCONNECT	1	DORMONT/1850 KITS-48	OWNER		
E-54	WALL TRAX SYSTEM	1	METRO	OWNER		
E-54B	WALL TRAX SYSTEM	2	METRO	OWNER		
E-548	WALL TRAX SYSTEM	1	METRO	OWNER		
E-549	WALL TRAX SYSTEM	2	METRO	OWNER		
E-56	3 COMPARTMENT SINK	1	SELECT/CUSTOM	OWNER		
E-56A	FAUCET	1	185B-0231	OWNER		
E-56B	PRE-RINSE FAUCET	1	185B-0133	OWNER		
E-56C	WALL BRACKET	3	185B-109-3	OWNER		
E-56E	LEVER WASTE	3	185B-B0196	OWNER		
E-57	DRY STORAGE SHELVING	2	185S/SUPER RECTA (24X36)	OWNER		
E-57A	DRY STORAGE SHELVING	1	METRO/SUPER RECTA (18X48)	OWNER		
E-57C	DRY STORAGE SHELVING	7	METRO/SUPER RECTA (24X48)	OWNER		
E-57D	DRY STORAGE SHELVING	1	METRO/SUPER RECTA (24X48)	OWNER		
E-57E	DRY STORAGE SHELVING	3	METRO/SUPER RECTA (24X48)	OWNER		
E-57F	DRY STORAGE SHELVING	1	METRO/SUPER RECTA (18X36)	OWNER		
E-57G	DRY STORAGE SHELVING	3	METRO/SUPER RECTA (14X60)	OWNER		
E-57H	DRY STORAGE SHELVING	2	METRO/SUPER RECTA (12X48)	OWNER		
E-58	1-COMPARTMENT	2	EAGLE/CUSTOM	OWNER		
E-58A	FAUCET	2	185B-0231	OWNER		
E-58B	LEVER WASTE	2	185B-3950	OWNER		
E-59	SECURITY CAGE	1	METRO/SEC3K3	OWNER		
E-60	HOT WATER DISPENSER	1	HATCO/ADW-38	OWNER		
E-60A	S/S TOP WORK TABLE	1	EAGLE/ISSU-28	OWNER		
E-61	S/S TOP WORK TABLE	1	EAGLE/CUSTOM	OWNER		
E-63	S/S BAKERS TABLE	1	EAGLE/CUSTOM	OWNER		
E-63A	BAKERS TABLE TOP	1	MARLETE/CUSTOM	OWNER		
E-63B	BULL RACK	2	KELMA APP1013	OWNER		
E-65	UNDERCOUNTER COOLER	1	HOSHIZAKI/UR8A-23	OWNER		
E-68	PREPARING TABLE (2 SHOWN)	2	AVR KING/BBE-EC1-570R	OWNER		
E-68A	WHITE SIFTER BRUSH ASSEMBLY	1	B60/CUSTOM	OWNER		
E-69	REACH-IN FREEZER	1	HOSHIZAKI/F1A-HS	OWNER		
E-71	WORK STATION	1	METRO/BOJW/C3098K3	OWNER		
E-74	MOBILE CART	1	SELECT	OWNER		
E-76	FRYER	1	DORMONT/1675 KITS-48	OWNER		
E-76A	QUICK DISCONNECT	1	DORMONT/1675 KITS-48	OWNER		
E-77A	QUICK DISCONNECT	1	DORMONT/1675 KITS-48	OWNER		
E-79	FRYER LID BOX	1	FECO/CUSTOM	OWNER		
E-79A	S/S FRYER COVER PITCO	1	FECO/CUSTOM	OWNER		
E-80	FILTER MACHINE	1	OL-SOLUTIONS-GROUP ARM-120	OWNER		
E-81	REFRIGERATED EQUIPMENT STAND	1	RAMBLU-3-KFE-290	OWNER		
E-82	MEAT GRIDDLE	1	STAN/236TA	OWNER		
E-82A	QUICK DISCONNECT	1	DORMONT/1675 KITS-48	OWNER		
E-83	DUAL INDUCTION RANGE	1	HATCO/IRNG-2275-36	OWNER		
E-83A	QUICK DISCONNECT	1	DORMONT/1675 KITS-48	OWNER		
E-84	EGG GRIDDLE	1	STAN/241GF	OWNER		
E-85	EGG GRIDDLE SHELF	1	EAGLE	OWNER		
E-87	WALK-IN CHICKEN COOLER BOX	1	BY OWNER	OWNER		
E-87A	LOW-TEMP COIL	1	BALLY/BLP209ME-SV-S28T-SV+	OWNER		
E-87B	LOW-TEMP CONDENSOR	1	BALLY/BEH4010-M8-HT3CB	OWNER		
E-87C	MARINATOR	1	FALCON/FM-1	OWNER		
E-87D	S/S CHICKEN GRATE VAT	1	EAGLE/CUSTOM	OWNER		
E-87E	REFREEZ STORAGE SHELVING	1	METRO/2460	OWNER		
E-87F	REFREEZ STORAGE SHELVING	2	METRO/2460	OWNER		
E-88	WALK-IN COOLER	1	BY OWNER	OWNER		
E-88A	MED-TEMP COIL	1	BALLY/BLP209-MA-S18T-SV+	OWNER		
E-88B	MED-TEMP CONDENSOR	1	BALLY/BEH4010-M8-HT3CB	OWNER		
E-88C	DUNNAGE RACK	2	WINHOLTT/DASQ-4-1224	OWNER		
E-88D	DUNNAGE RACK	1	WINHOLTT/DASQ-4-1224	OWNER		
E-88E	REFREEZ STORAGE SHELVING	2	METRO/2460	OWNER		
E-88F	REFREEZ STORAGE SHELVING	1	METRO/2460	OWNER		
E-88G	REFREEZ STORAGE SHELVING	2	METRO/2460	OWNER		
E-88H	REFREEZ STORAGE SHELVING	1	METRO/2430	OWNER		
E-89	WALK IN FREEZER	1	BY OWNER	OWNER		
E-89A	LOW-TEMP COIL	1	BALLY/BLP209LE-S28T-SV+	OWNER		
E-89B	LOW-TEMP CONDENSOR	1	BALLY/BEZ2020L-8-HT3CB	OWNER		
E-89C	DUNNAGE RACK	2	WINHOLTT/DASQ-4-1224	OWNER		
E-89D	REFREEZ STORAGE SHELVING	1	METRO/2430	OWNER		
E-89E	COOLER STORAGE SHELVING - 2460	2	METRO	OWNER		
E-89F	COOLER STORAGE SHELVING - 2448	1	METRO	OWNER		
E-89G	REMOTE CONDENSOR	1	HOSHIZAKI/URC-14F	OWNER		
E-89H	ICE STORAGE BIN	1	BY OWNER	OWNER		
E-116	S/S WALL PANELS	1	FECO/CUSTOM	OWNER		
E-121	S/S WALL GUARD	1	EAGLE	OWNER		
E-121C	NON-INSULATED PROOF/HOT CABINET	1	GRES COR 121-PH/U-11D	OWNER		


MARK	DESCRIPTION	QTY	MANUFACTURER/ MODEL	SUPPLIED BY	INSTALL D BY	REMARKS
E-82A	QUICK DISCONNECT	1	DORMONT/1675 KITS-48	OWNER		
E-83	DUAL INDUCTION RANGE	1	HATCO/IRNG-2275-36	OWNER		
E-83A	QUICK DISCONNECT	1	DORMONT/1675 KITS-48	OWNER		
E-84	EGG GRIDDLE	1	STAN/241GF	OWNER		
E-85	EGG GRIDDLE SHELF	1	EAGLE	OWNER		
E-87	WALK-IN CHICKEN COOLER BOX	1	BY OWNER	OWNER		
E-87A	LOW-TEMP COIL	1	BALLY/BLP209ME-SV-S28T-SV+	OWNER		
E-87B	LOW-TEMP CONDENSOR	1	BALLY/BEH4010-M8-HT3CB	OWNER		
E-87C	MARINATOR	1	FALCON/FM-1	OWNER		
E-87D	S/S CHICKEN GRATE VAT	1	EAGLE/CUSTOM	OWNER		
E-87E	REFREEZ STORAGE SHELVING	1	METRO/2430	OWNER		
E-87F	REFREEZ STORAGE SHELVING	2	METRO/2460	OWNER		
E-88	WALK-IN COOLER	1	BY OWNER	OWNER		
E-88A	MED-TEMP COIL	1	BALLY/BLP209-MA-S18T-SV+	OWNER		
E-88B	MED-TEMP CONDENSOR	1	BALLY/BEH4010-M8-HT3CB	OWNER		
E-88C	DUNNAGE RACK	2	WINHOLTT/DASQ-4-1224	OWNER		
E-88D	DUNNAGE RACK	1	WINHOLTT/DASQ-4-1224	OWNER		
E-88E	REFREEZ STORAGE SHELVING	2	METRO/2460	OWNER		
E-88F	REFREEZ STORAGE SHELVING	1	METRO/2460	OWNER		
E-88G	REFREEZ STORAGE SHELVING	2	METRO/2460	OWNER		
E-88H	REFREEZ STORAGE SHELVING	1	METRO/2430	OWNER		
E-89	WALK IN FREEZER	1	BY OWNER	OWNER		
E-89A	LOW-TEMP COIL	1	BALLY/BLP209LE-S28T-SV+	OWNER		
E-89B	LOW-TEMP CONDENSOR	1	BALLY/BEZ2020L-8-HT3CB	OWNER		
E-89C	DUNNAGE RACK	2	WINHOLTT/DASQ-4-1224	OWNER		
E-89D	REFREEZ STORAGE SHELVING	1	METRO/2430	OWNER		
E-89E	COOLER STORAGE SHELVING - 2460	2	METRO	OWNER		
E-89F	COOLER STORAGE SHELVING - 2448	1	METRO	OWNER		
E-89G	REMOTE CONDENSOR	1	HOSHIZAKI/URC-14F	OWNER		
E-89H	ICE STORAGE BIN	1	BY OWNER	OWNER		
E-116	S/S WALL PANELS	1	FECO/CUSTOM	OWNER		
E-121	S/S WALL GUARD	1	EAGLE	OWNER		
E-121C	NON-INSULATED PROOF/HOT CABINET	1	GRES COR 121-PH/U-11D	OWNER		

SALES EQUIPMENT

DINING/MISCELLANEOUS EQUIPMENT

KITCHEN EQUIPMENT

BOUJANGLES EQUIPMENT

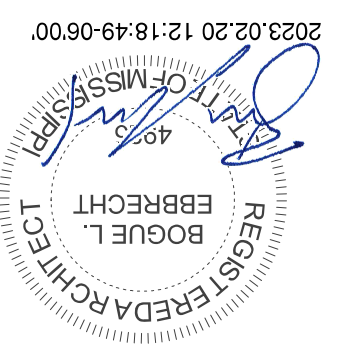

CHECKED BY: MAP
DRAWN BY: ASE
DOCUMENT DATE: 02/06/23
PROTO: BOJANGLES
PROTO CYCLE: 04 - 2022

ISSUE BLOCK	1	ADD 1	02/16/23
-------------	---	-------	----------

Love's
STORE NUMBER: 860
159 EXIT 1
NICHOLS, MS 39466
JOB NUMBER: 03-33-0009

BOJANGLES

STIPULATION FOR REUSE
THIS DOCUMENT IS THE PROPERTY OF HARRISON FRENCH. IT IS TO BE USED ONLY FOR THE PROJECT AND SITE SPECIFICALLY IDENTIFIED HEREIN. IT IS NOT TO BE REPRODUCED, COPIED, OR TRANSMITTED IN ANY FORM OR BY ANY MEANS, ELECTRONIC OR MECHANICAL, INCLUDING PHOTOCOPYING, RECORDING, OR BY ANY INFORMATION STORAGE AND RETRIEVAL SYSTEM, WITHOUT THE WRITTEN PERMISSION OF HARRISON FRENCH. THE USER OF THIS DOCUMENT AGREES TO HOLD HARRISON FRENCH HARMLESS FROM ANY AND ALL CLAIMS, DAMAGES, LOSSES, AND EXPENSES, INCLUDING REASONABLE ATTORNEY'S FEES, THAT MAY BE ASSERTED AGAINST HARRISON FRENCH BY ANY THIRD PARTY AS A RESULT OF THE USER'S REUSE OF THIS DOCUMENT.

HARRISON FRENCH
1705 S. Walton Blvd., Suite 3
Phoenicia, Arkansas 72712
www.hfa-ac.com
1-479-273-7780
& ASSOCIATES, PLLC
HFA