



480.000 (40)
OVERALL LENGTH

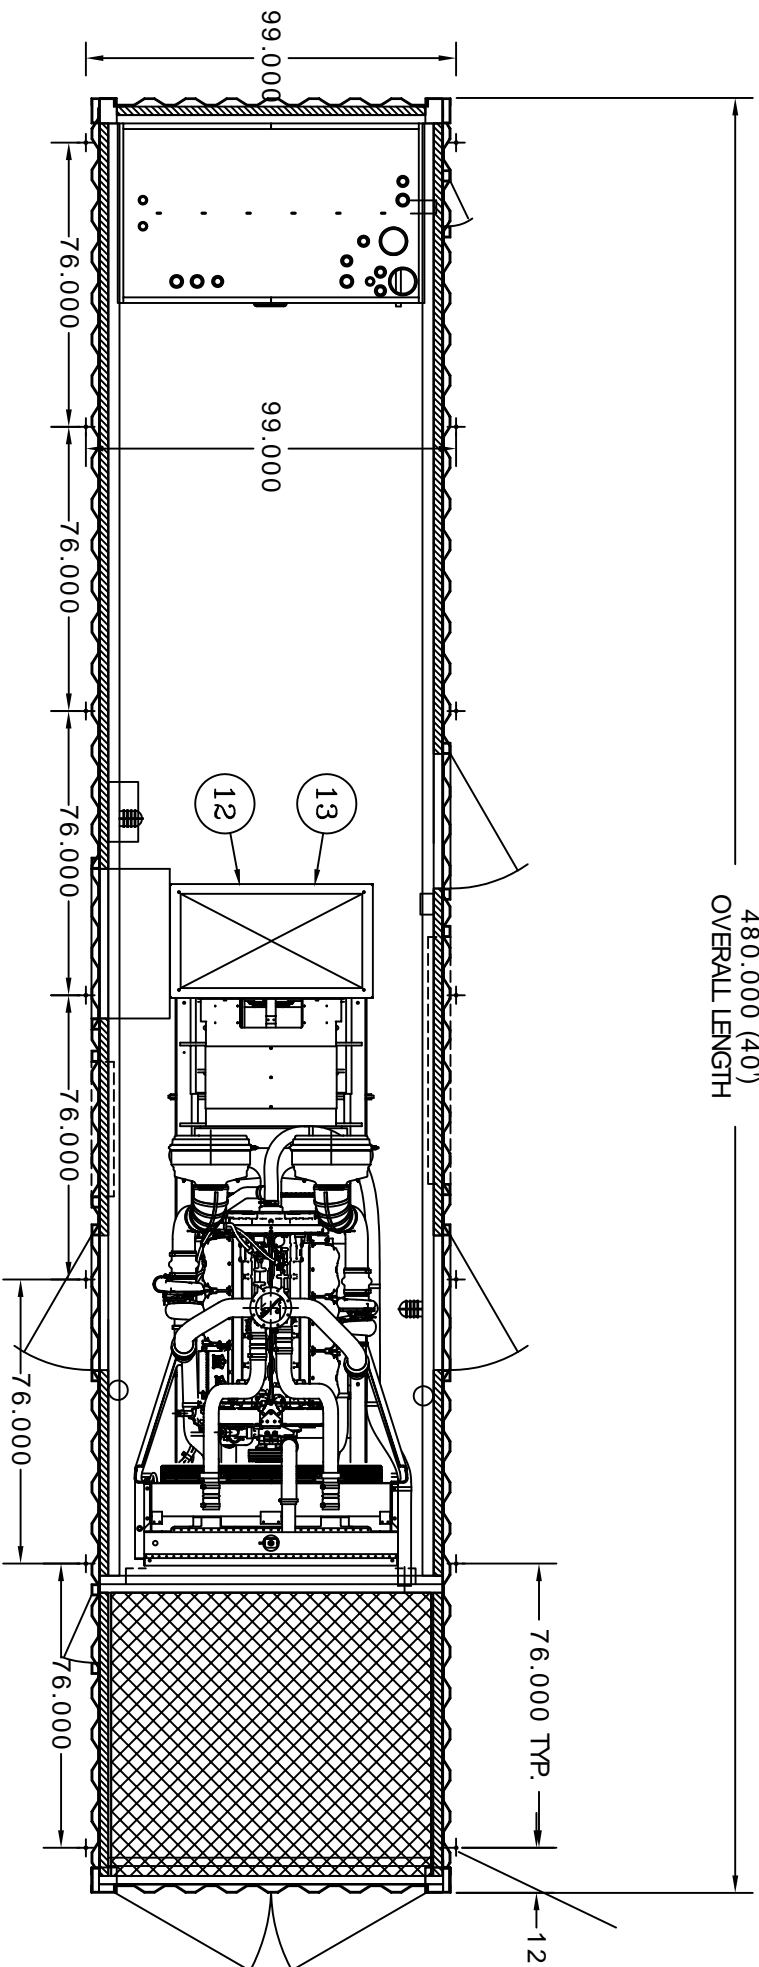


QUANTITY 7 PER SIDE ANCHOR BOLT HOLES
HOLE SIZE .75" FOR 5/8" DIAMETER BOLTS

BOLT PLAN
SCALE: 1/2" = 1'-0"

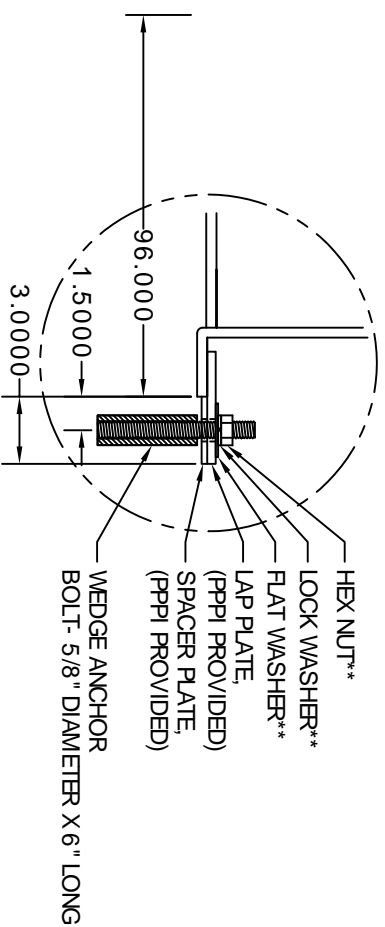

ANCHOR BOLT DETAIL
(SCALE = 6), **HARDWARE BY OTHERS

- HEX NUT**
- LOCK WASHER**
- FLAT WASHER**
- LAP PLATE
- (PPPI PROVIDED)
- SPACER PLATE
- (PPPI PROVIDED)
- WEDGE ANCHOR BOLT- 5/8" DIAMETER X 6" LONG

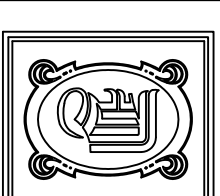

DAMMON
ENGINEERING, INC.

CHIEF ENGINEER
EMMETT
DAMMON, P.E.
CHIEF ARCHITECT
ROBERT
WILTSE

1 095 FLORIDA AVENUE
SUDELL, LA. 70458
OFFICE: 985-649-5632
FAX: 985-641-5950

WEBSITE:
WWW.DAMMONENGINEERING.COM
EMAIL:
DAMMONENG@BELL SOUTH.NET

ARCHITECTURE
ENGINEERING
STUDIES
PLANNING
INVESTIGATION
EXPERT WITNESS

TEXTRON MARINE
& LAND
252 STONE ROAD
SUDELL, LA. 70460

BOLT
PLAN

1000KW
GENERATOR

REV:

SCALE AS NOTED

JOB#: 1969

DATE: 10-08-08

SHEET

S-2

OF