

PUMP STATION 3500 GPM
 15'-0"x15'-0"x10'-0"
 DEEP CONCRETE SUMP
 200 FT. 12" Ø STEEL PIPE.
 PROVIDE SWALES AS REQUIRED.

MATCHLINE
 (SEE SHEET SK-004)


CONCRETE FLOODWALL
 8 FT. HIGH
 FLAP VALVE
 SEE DETAIL THIS DWG. (TYP.)

PUMP STATION 3500 GPM
 15'-0"x15'-0"x10'-0"
 DEEP CONCRETE SUMP
 200 FT. 12" Ø STEEL PIPE.
 PROVIDE SWALES AS REQUIRED.

LAMBERT GRID MERIDIAN
 1"=60'


STEEL SHEET PILE

SIZE	LENGTH (TOTAL)
9'-0"	350'-0"
37'-0"	42'-12"
45'-0"	350'-0"

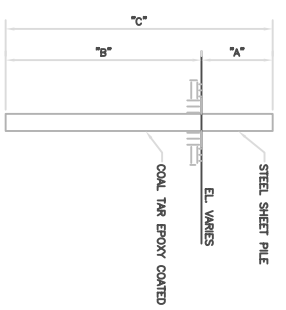

CONCRETE FLOODWALL
 N.T.S.

SIZE	LENGTH (TOTAL)
7'-0"	685'-0"
8'-0"	1705'-0"
9'-0"	1470'-0"
10'-0"	330'-0"

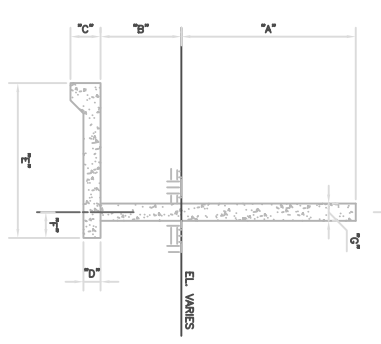

FLOOD SIDE PROTECTED SIDE



WINK COMPANIES, LLC
 Engineering • Architecture • Construction Management
 51 ROSE LUISIANA
 (504) 471-4400

TEXTRON MARINE AND LAND SYSTEMS
 PRELIMINARY FLOOD PROTECTION
 TO ELEVATION 12 FT.

JOB. No. 01090459000 DWG. No. SK-003