


2" SHELL LEDGE

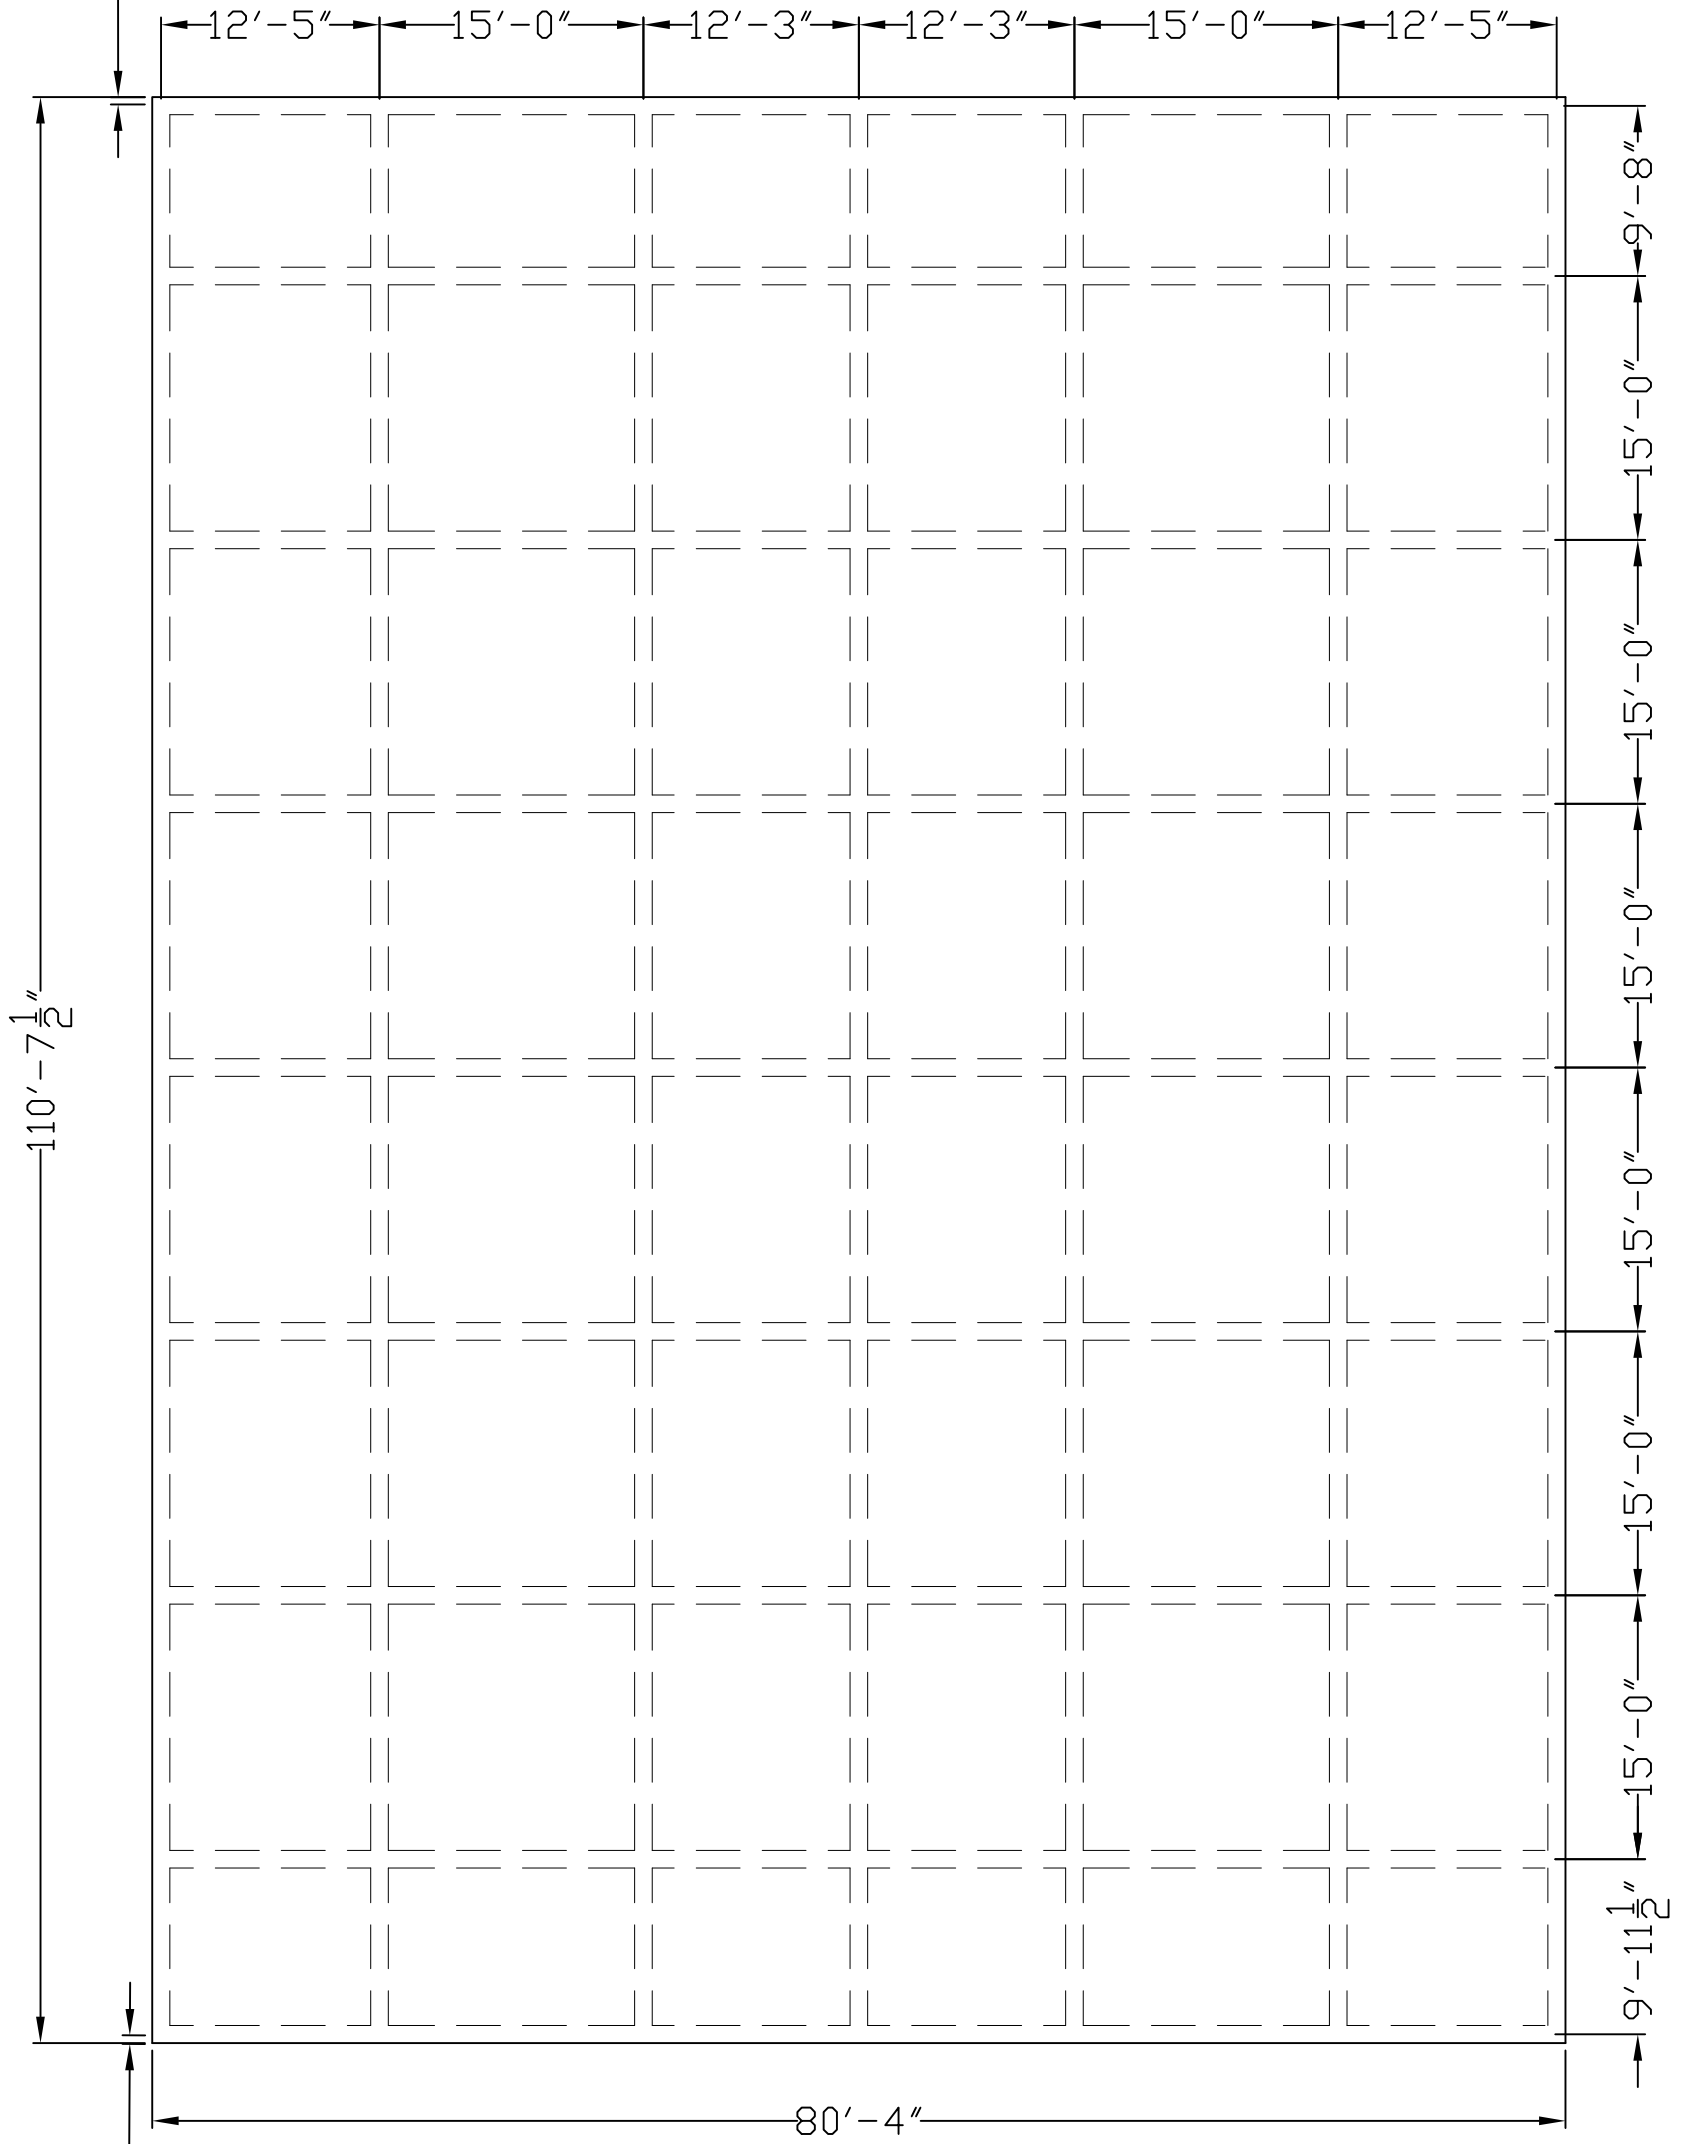

5 1/2" BRICK LEDGE

