


RAILROAD RAIL FND
BEING THE NORTH CORNER OF
LOT 1, SEC. 13, T8S, R14E

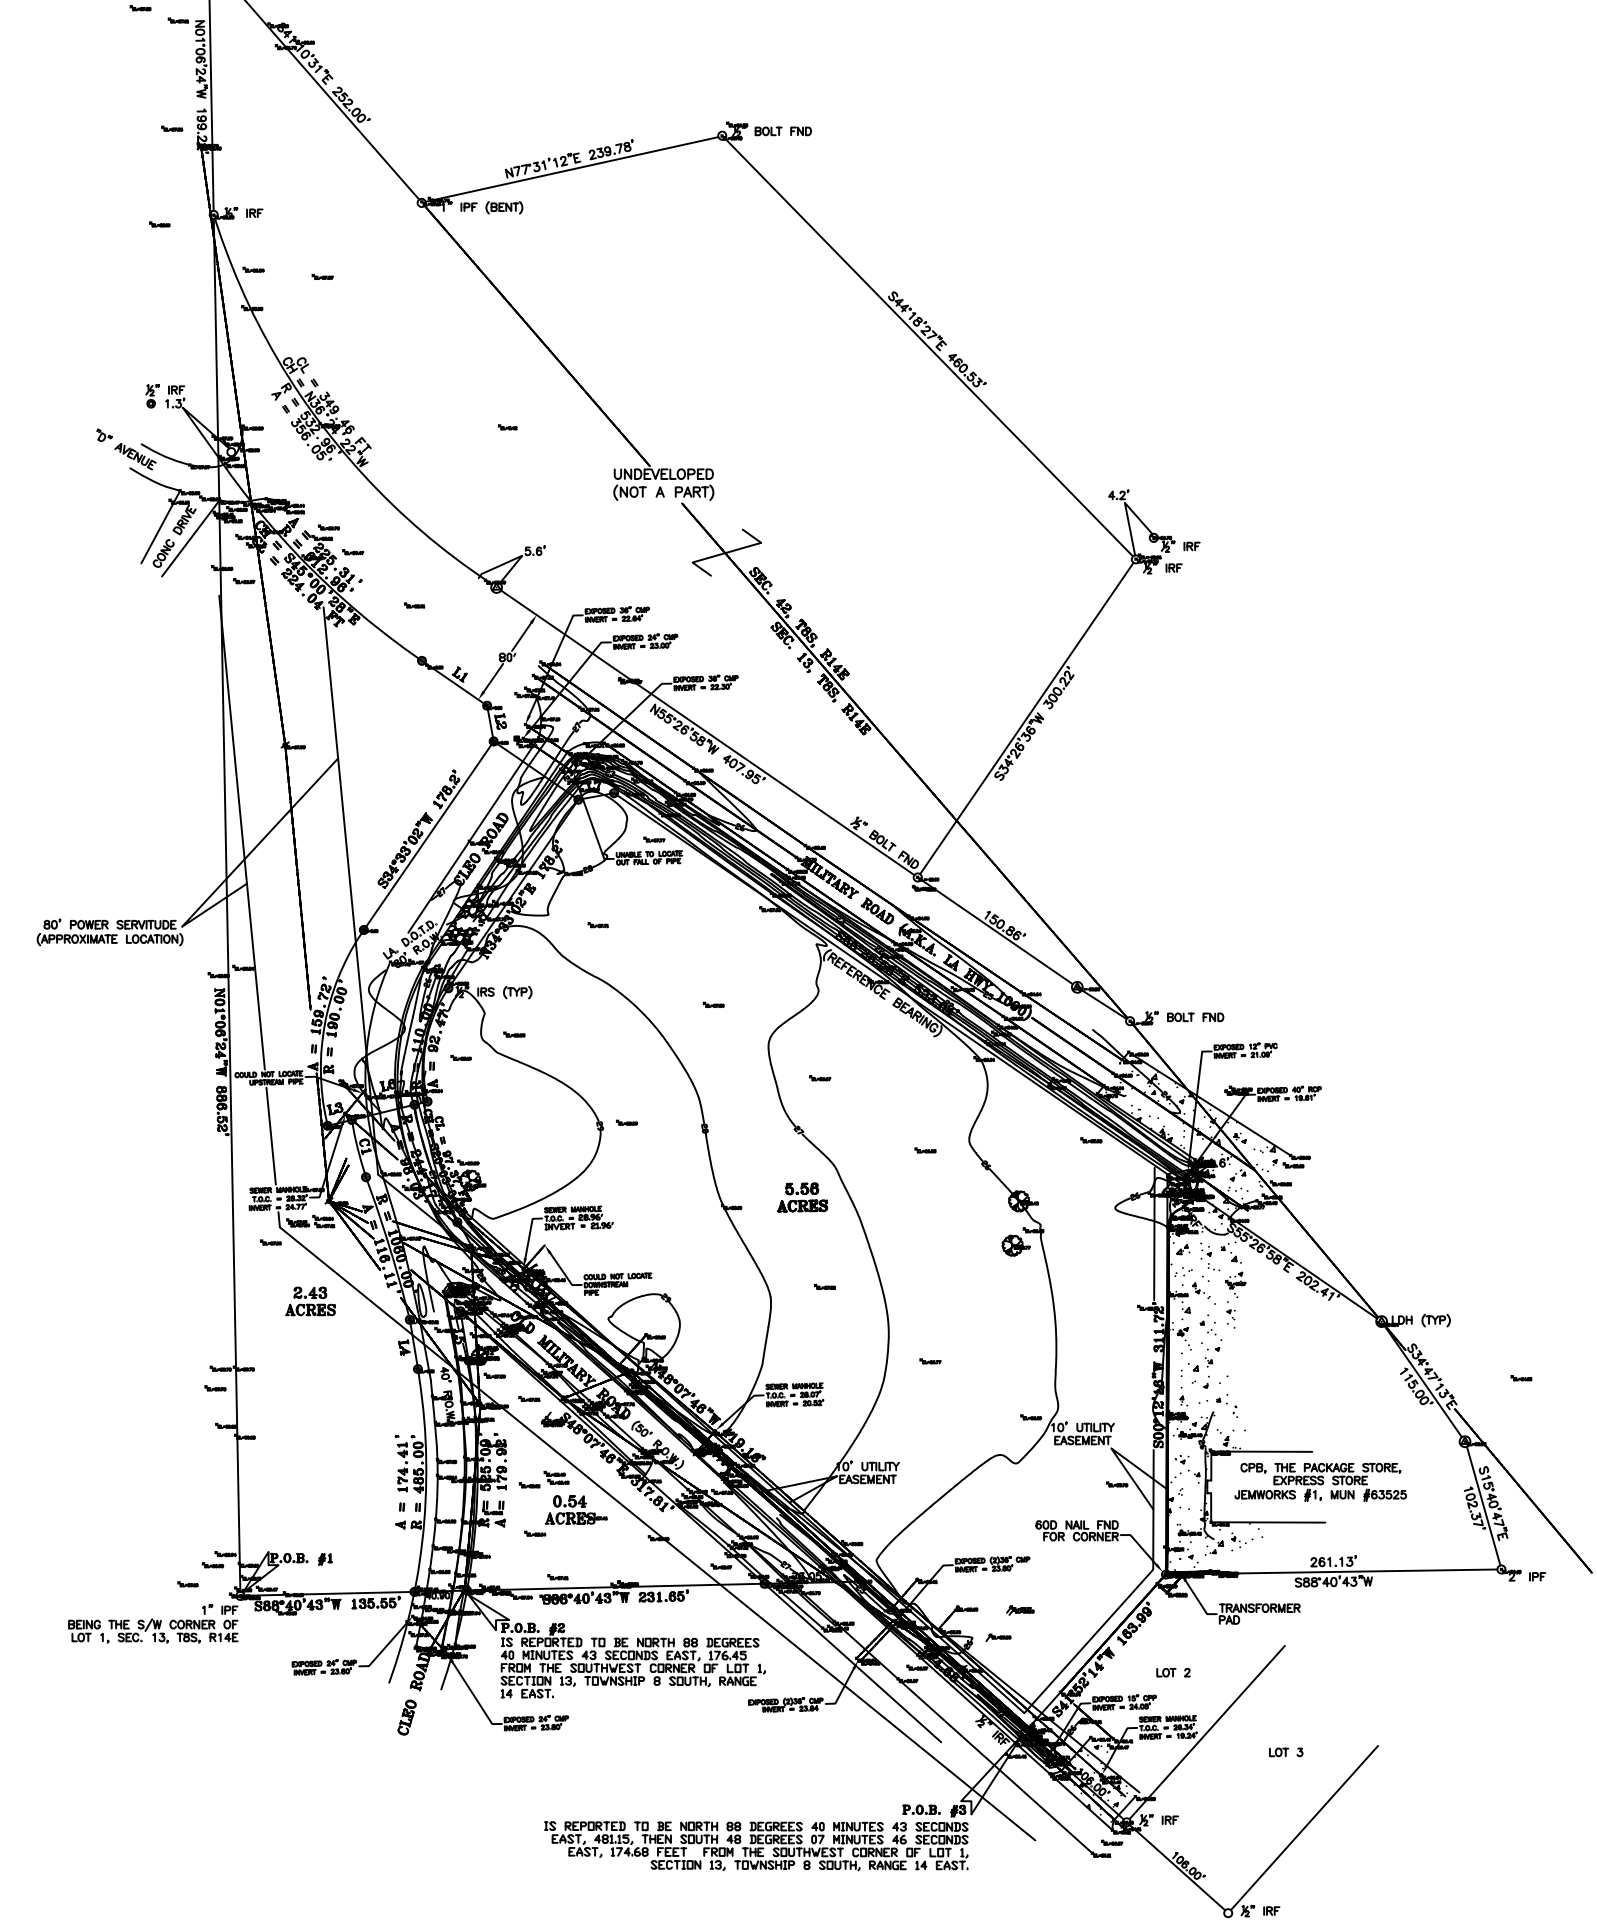

P.O.B. #1
BEING THE S/W CORNER OF
LOT 1, SEC. 13, T8S, R14E

P.O.B. #2
IS REPORTED TO BE NORTH 88 DEGREES
40 MINUTES 43 SECONDS EAST, 176.45
FROM THE SOUTHWEST CORNER OF LOT 1,
SECTION 13, TOWNSHIP 8 SOUTH, RANGE
14 EAST.

P.O.B. #3
IS REPORTED TO BE NORTH 88 DEGREES 40 MINUTES 43 SECONDS
EAST, 481.15, THEN SOUTH 48 DEGREES 07 MINUTES 46 SECONDS
EAST, 174.68 FEET FROM THE SOUTHWEST CORNER OF LOT 1,
SECTION 13, TOWNSHIP 8 SOUTH, RANGE 14 EAST.