
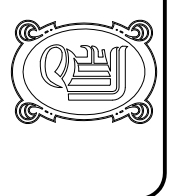


FLOOD ZONE C  
FLOOD ZONE A1  
EL. 18.11+  
MECHANICAL DR.  
APPROXIMATE LOCATION OF THE FLOOD ZONE LINE

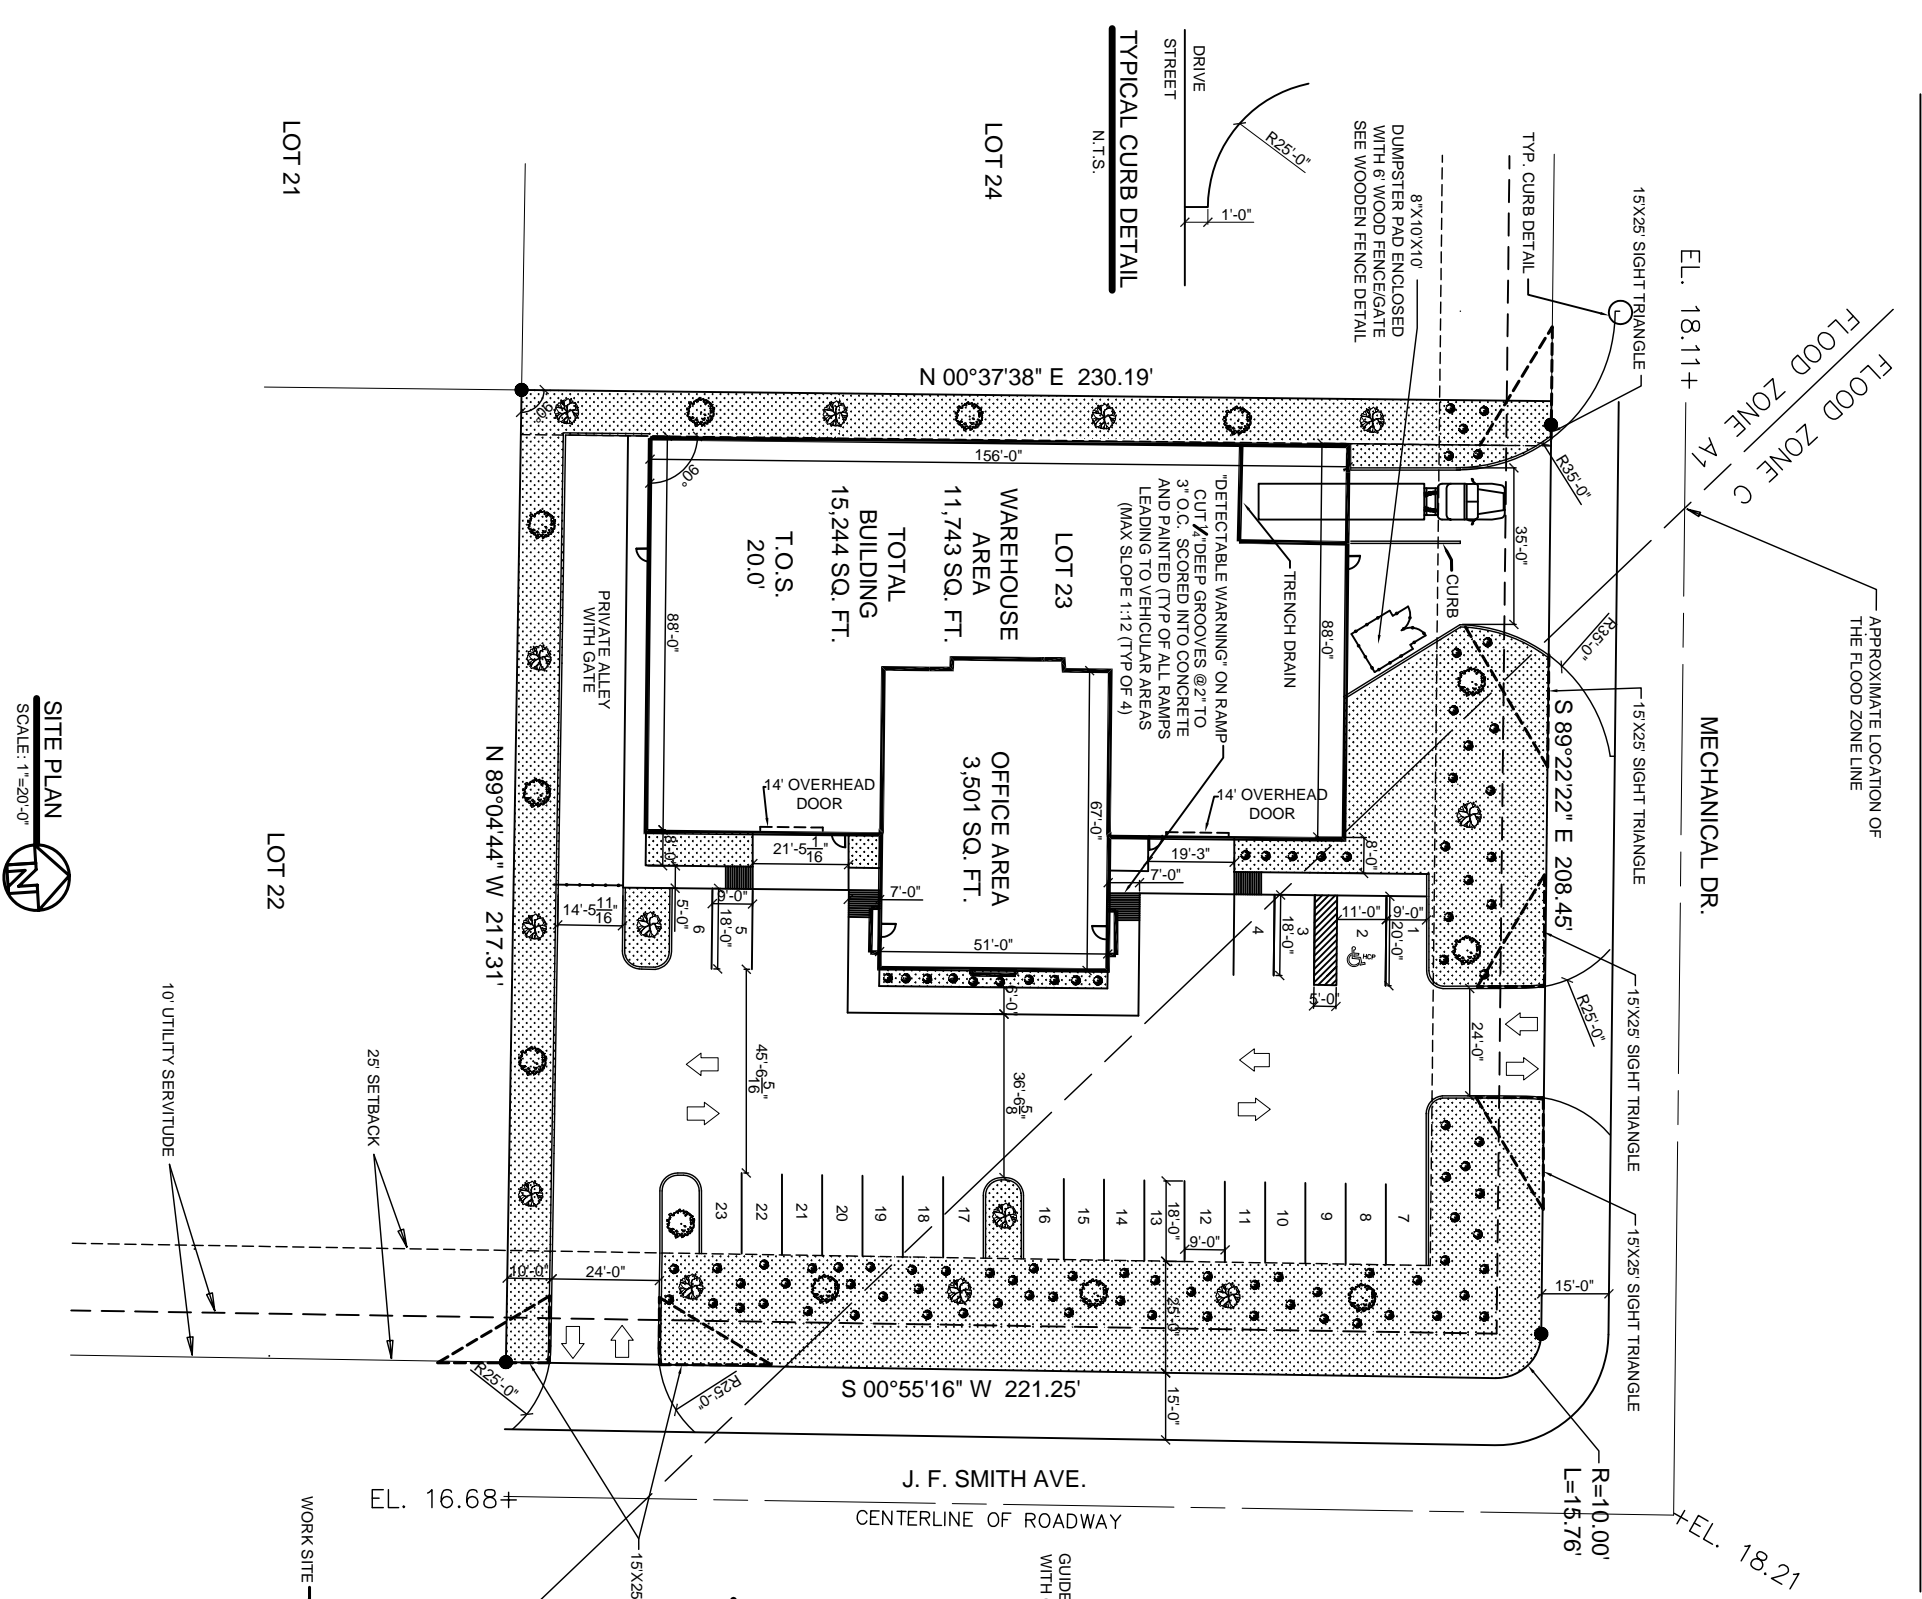

**DAMMON ENGINEERING, INC.**  
EMMETT DAMMON

**ARCHITECT**  
ROBERT WILTSE

1095 FLORIDA AVENUE  
SLIDELL, LA, 70458  
985-649-5832

WEBSITE: WWW.DAMMONENGINEERING.COM

EMAIL: DAMMONENG@BELL.SOUTH.NET

ARCHITECTURE  
ENGINEERING  
STUDIES  
PLANNING  
INVESTIGATION  
EXPERT WITNESS

**NEW OFFICE/ WAREHOUSE**

O'BRIEN / NORTH SHORE FLOORING DISTRIBUTORS  
J.F. SMITH AVE.  
SLIDELL, LA

**SITE PLAN**

REV:	
SCALE:	AS NOTED
JOB#:	
DATE:	1-4-08
SHEET	

**C-2**

OF