



**SITE UTILITIES & ILLUMINATION PLAN**  
SCALE: 1"=20'

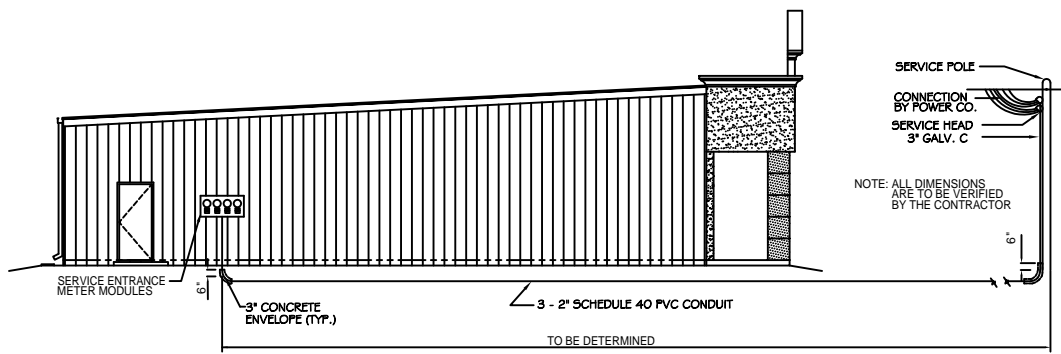


**ELECTRICAL SERVICE DETAIL**  
N.T.S.

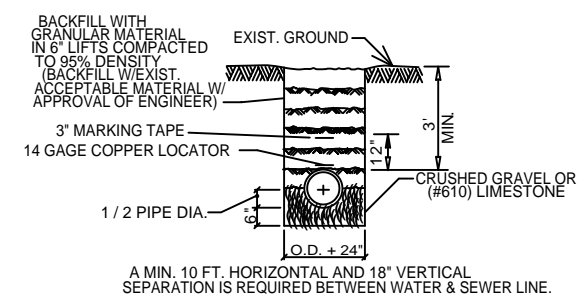

**PIPE BEDDING DETAIL FOR SEWER & WATER LINE**  
N.T.S.

- LEGEND**
- - - - - PROPERTY LINE
  - - - - - BUILDING SETBACK
  - - - - - LANDSCAPING SETBACK MINIMUM AND BUFFER ZONE LIMITS AT REAR
  - \_\_\_\_\_ NEW BUILDING OUTLINE
  - W \_\_\_\_\_ NEW WATER LINE
  - S \_\_\_\_\_ NEW SEWER LINE
  - E \_\_\_\_\_ NEW POWER LINE
  - - - - - SILT FENCING DETAIL
  - - - - - NEW DRAIN LINE

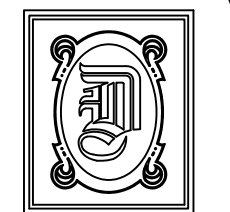

**DAMMON ENGINEERING, INC.**

CHIEF ENGINEER  
EMMETT DAMMON, P.E.

CHIEF ARCHITECT  
ROBERT WILTSE

1095 FLORIDA AVENUE  
SLIDELL, LA. 70458  
OFFICE: 985-649-5832  
FAX: 985-641-5950

WEBSITE:  
WWW.DAMMONENGINEERING.COM  
EMAIL:  
DAMMONENG@BELLSOUTH.NET

- ARCHITECTURE
- ENGINEERING
- STUDIES
- PLANNING
- INVESTIGATION
- EXPERT WITNESS

J D PLAZA  
345 GAUSE BOULEVARD  
WEST  
SLIDELL, LA

**SITE UTILITIES & ILLUMINATION PLAN**

REV:

SCALE: AS NOTED

JOB#: 2037

DATE: 10-29-09

SHEET 4

**C-3**

OF 19