


LANDSCAPING PLAN
SCALE: 1"=20'-0"

SITE

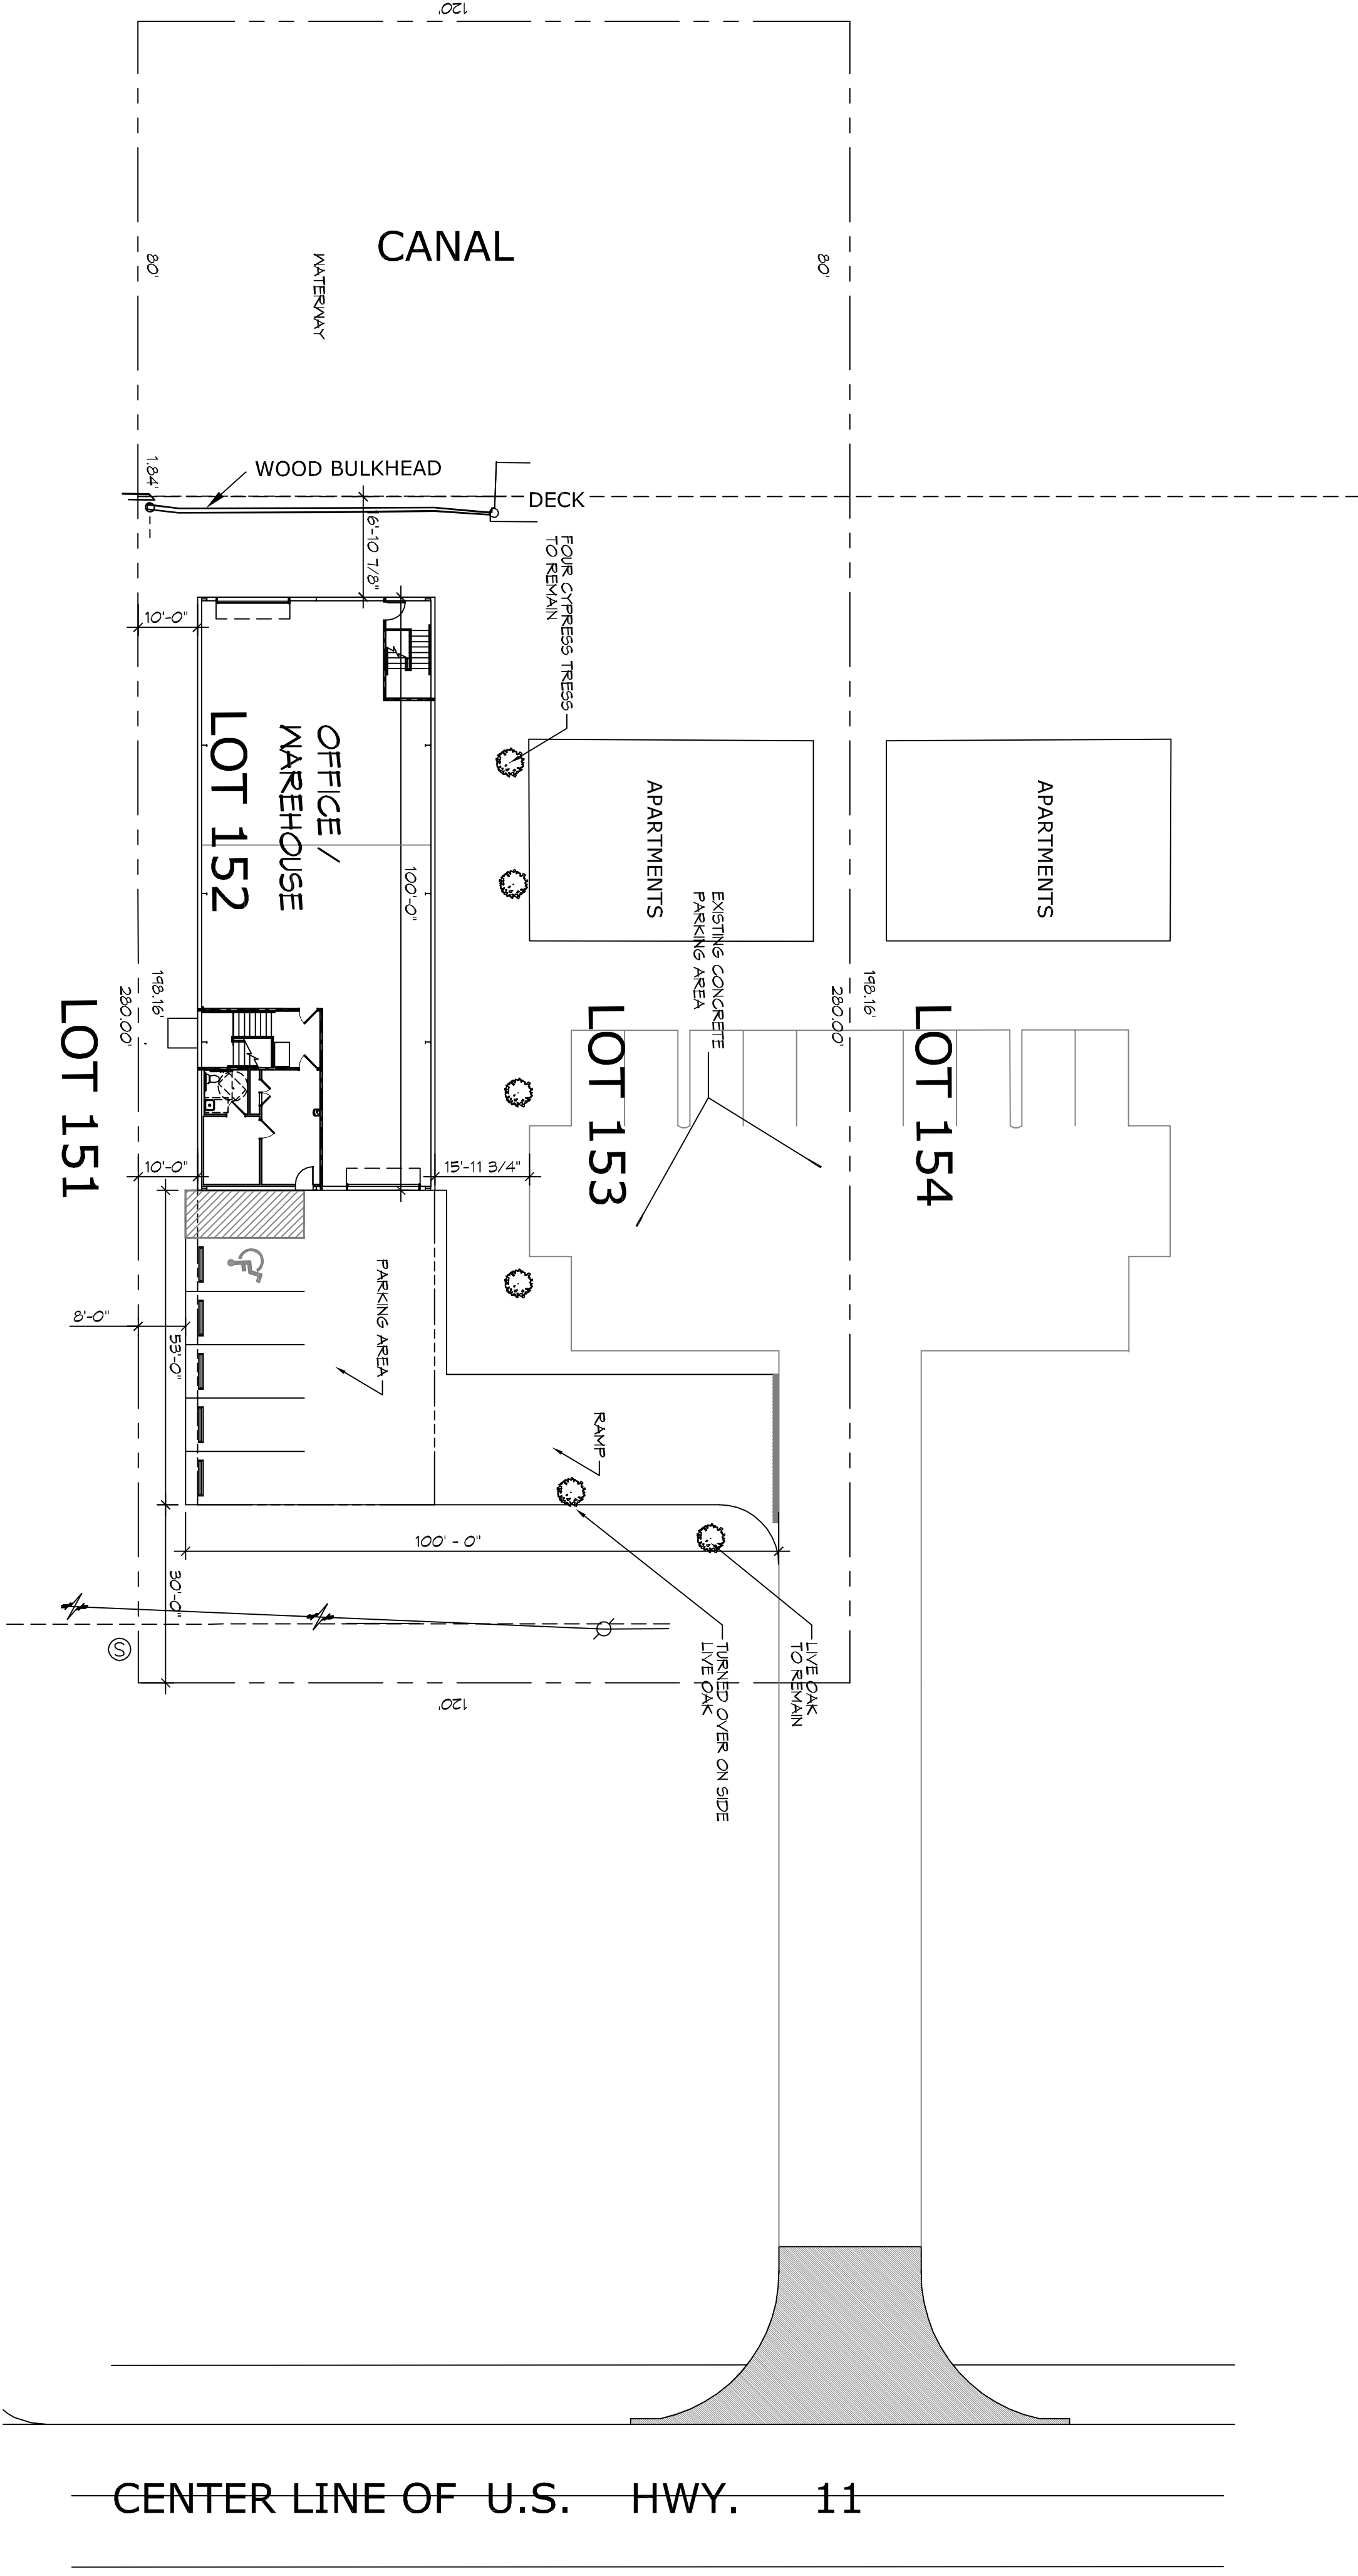

SHEET NO: 3 of 13
L101
DRAWING NUMBER:

SHEET TITLE:
LANDSCAPING PLAN

PROPER ALIGNMENT
FREDERICK J BOURLIE
4764 PONTCHARTRAIN DRIVE
SLIDELL, LA 70458
JOB No: 2800 DATE: 01/20/2017
DRAWN BY: CKD/JTL CHECKED BY: JMS

| REVISIONS | | |
|-----------|-------------|------|
| # | DESCRIPTION | DATE |
| | | |
| | | |
| | | |
| | | |
| | | |
| | | |
| | | |
| | | |
| | | |
| | | |

DAMMON
ENGINEERING, INC.
LOUISIANA & MISSISSIPPI
Chief Engineer: Brian Mistich, PE
554 Old Spanish Trail
Slidell, LA 70458
www.dammonengineering.com
info@dammonengineering.com
PH: 985.649.5832