


**1. BUILDING SECTION**  
SCALE: 3/8" = 1'-0"

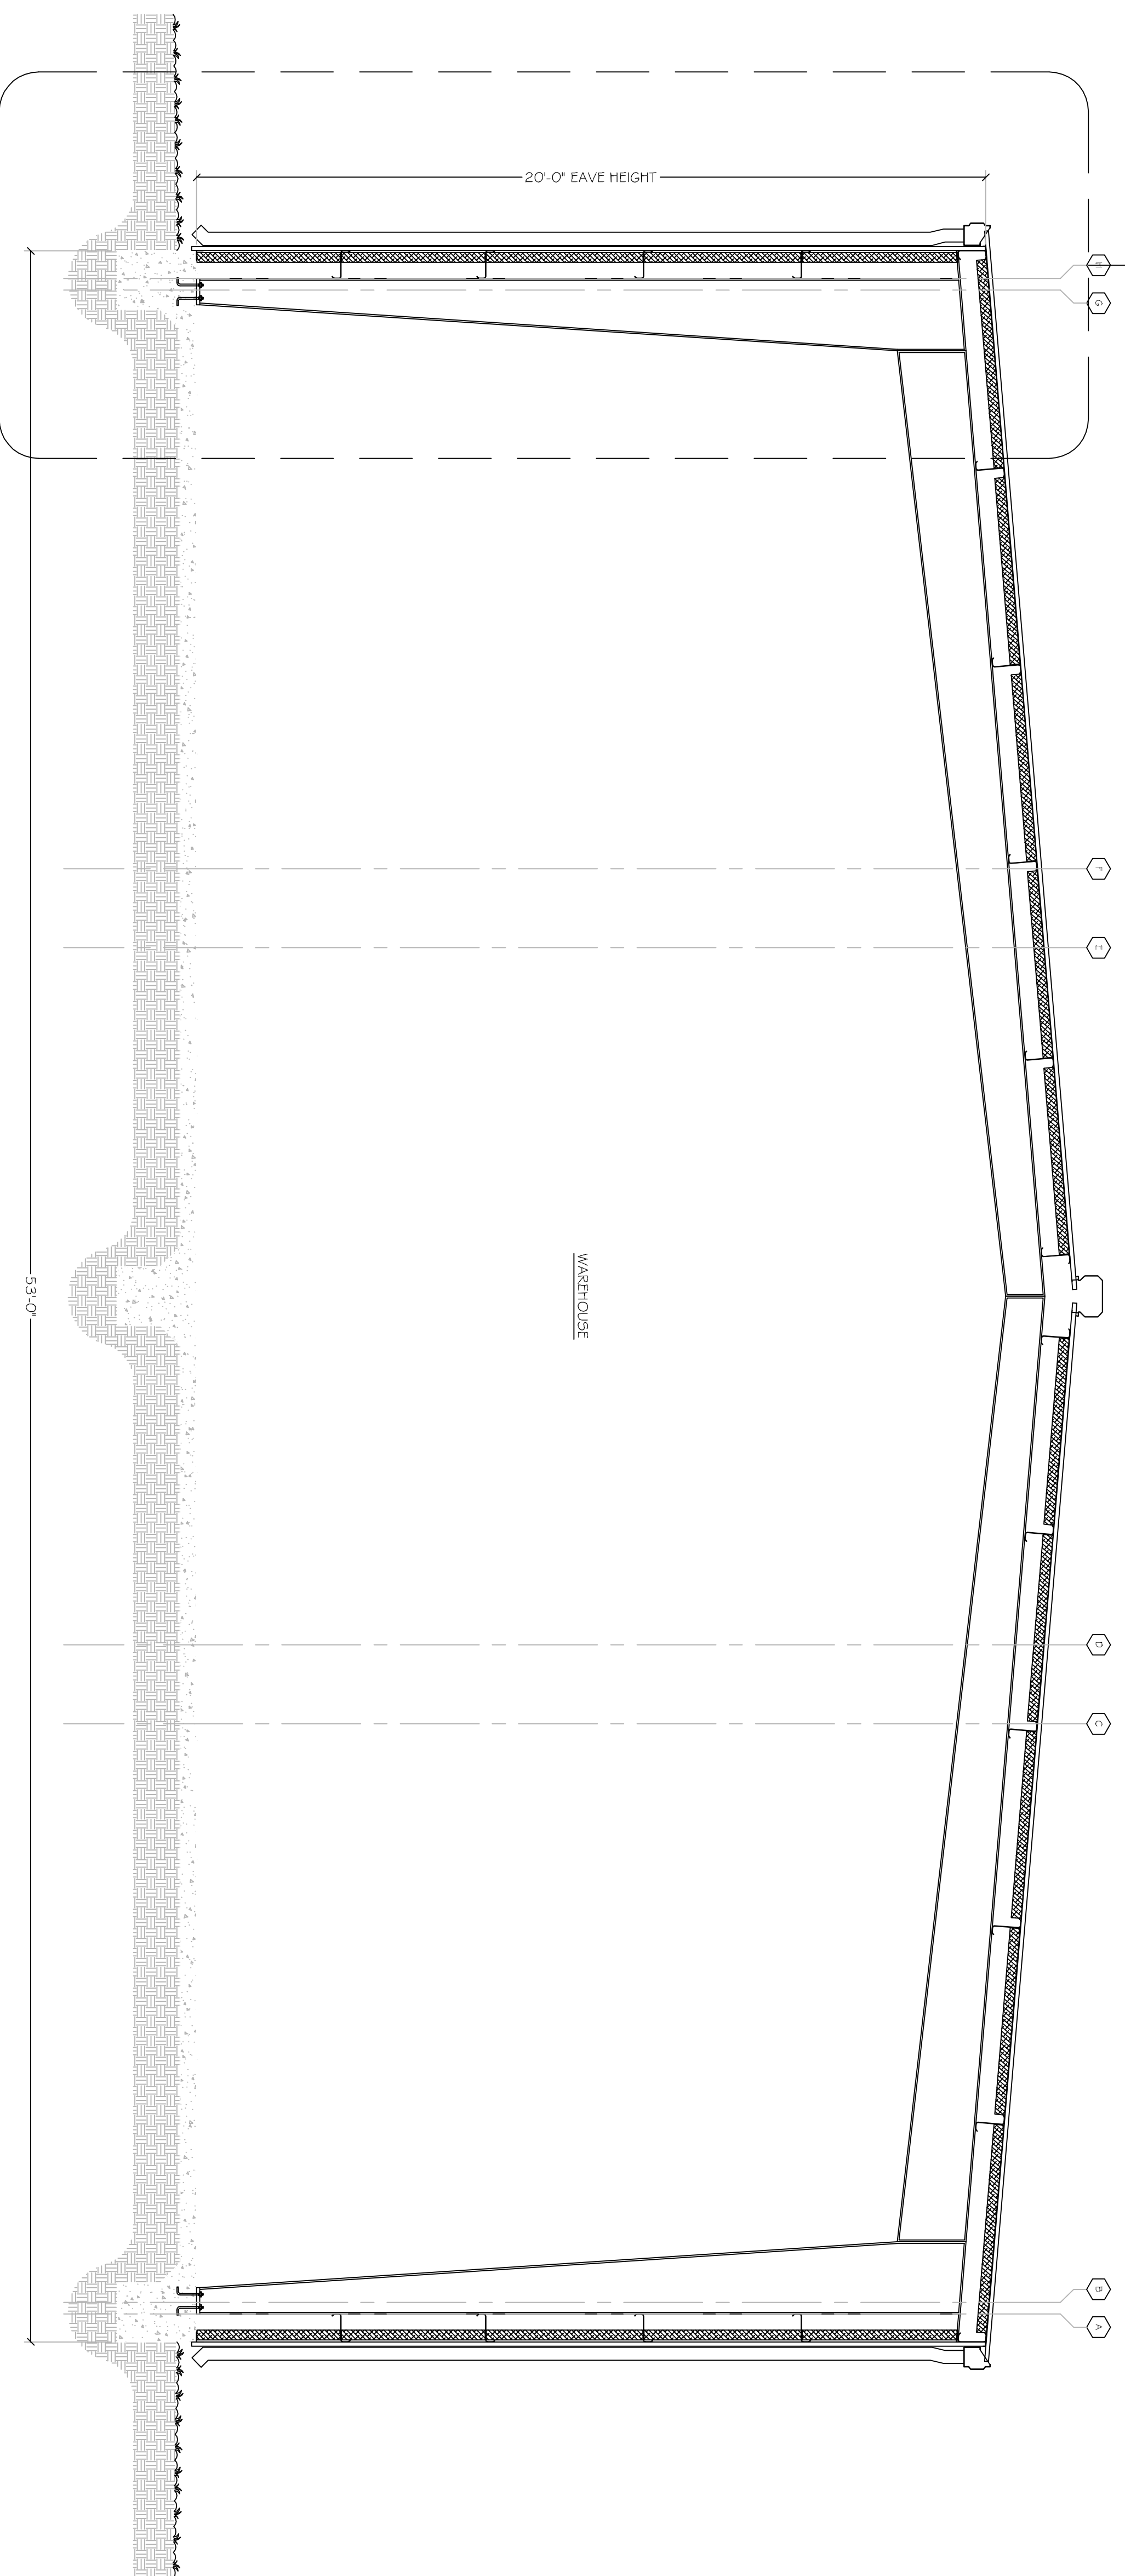

**2. BUILDING SECTION**  
SCALE: 3/8" = 1'-0"

Project 4518  
date 11.30.18  
revisions

**Piazza Architecture Planning APAC**  
Mandeville Louisiana

Copyright © 2018  
P.A.P. © 2018

~ Zeigler Tree & Timber, Co. ~  
L.A. Hwy 1085 at Deer Cross Drive  
St. Tammany, Louisiana

sheet  
**A11.1**  
of