




**4 WALL SECTION**  
A7 SCALE 3/8" = 1'-0"

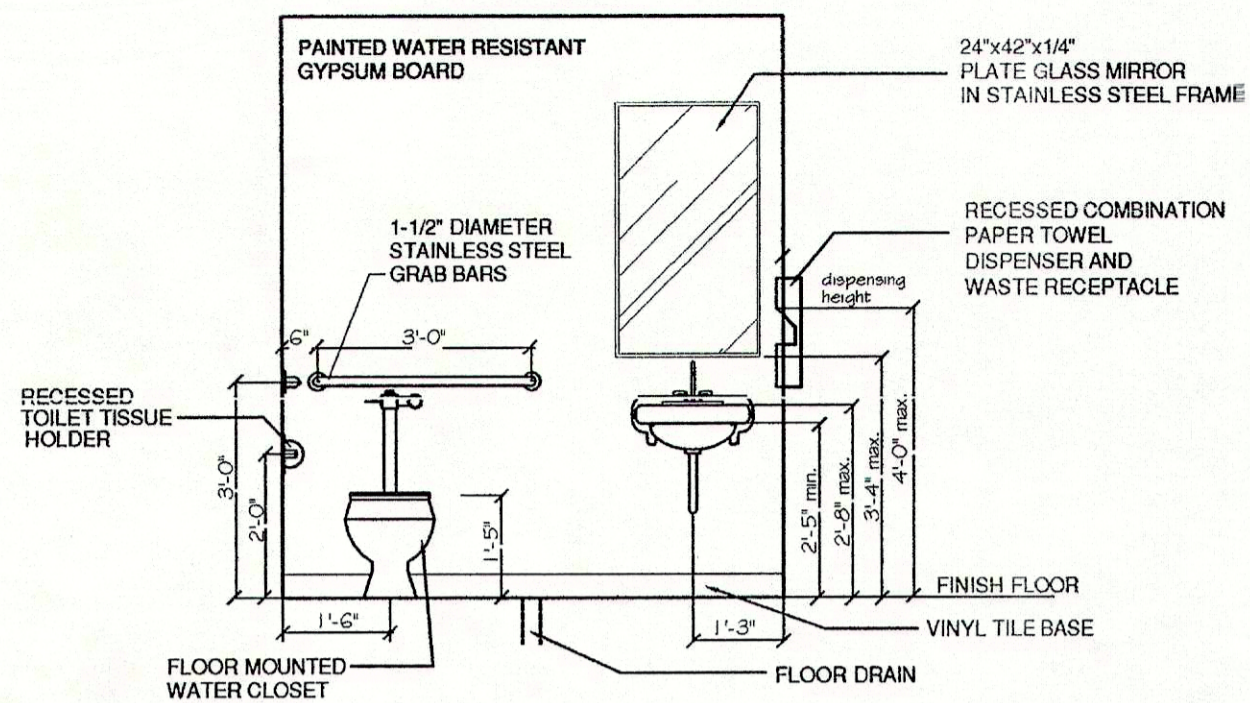


**2 ELEVATION**  
A7 SCALE 3/8" = 1'-0"

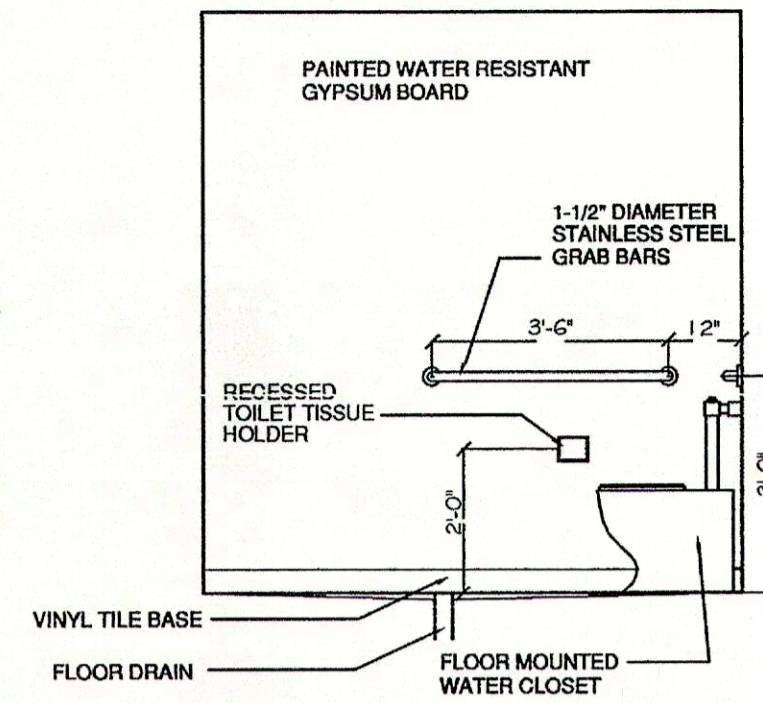

**1 ELEVATION**  
A7 SCALE 3/8" = 1'-0"

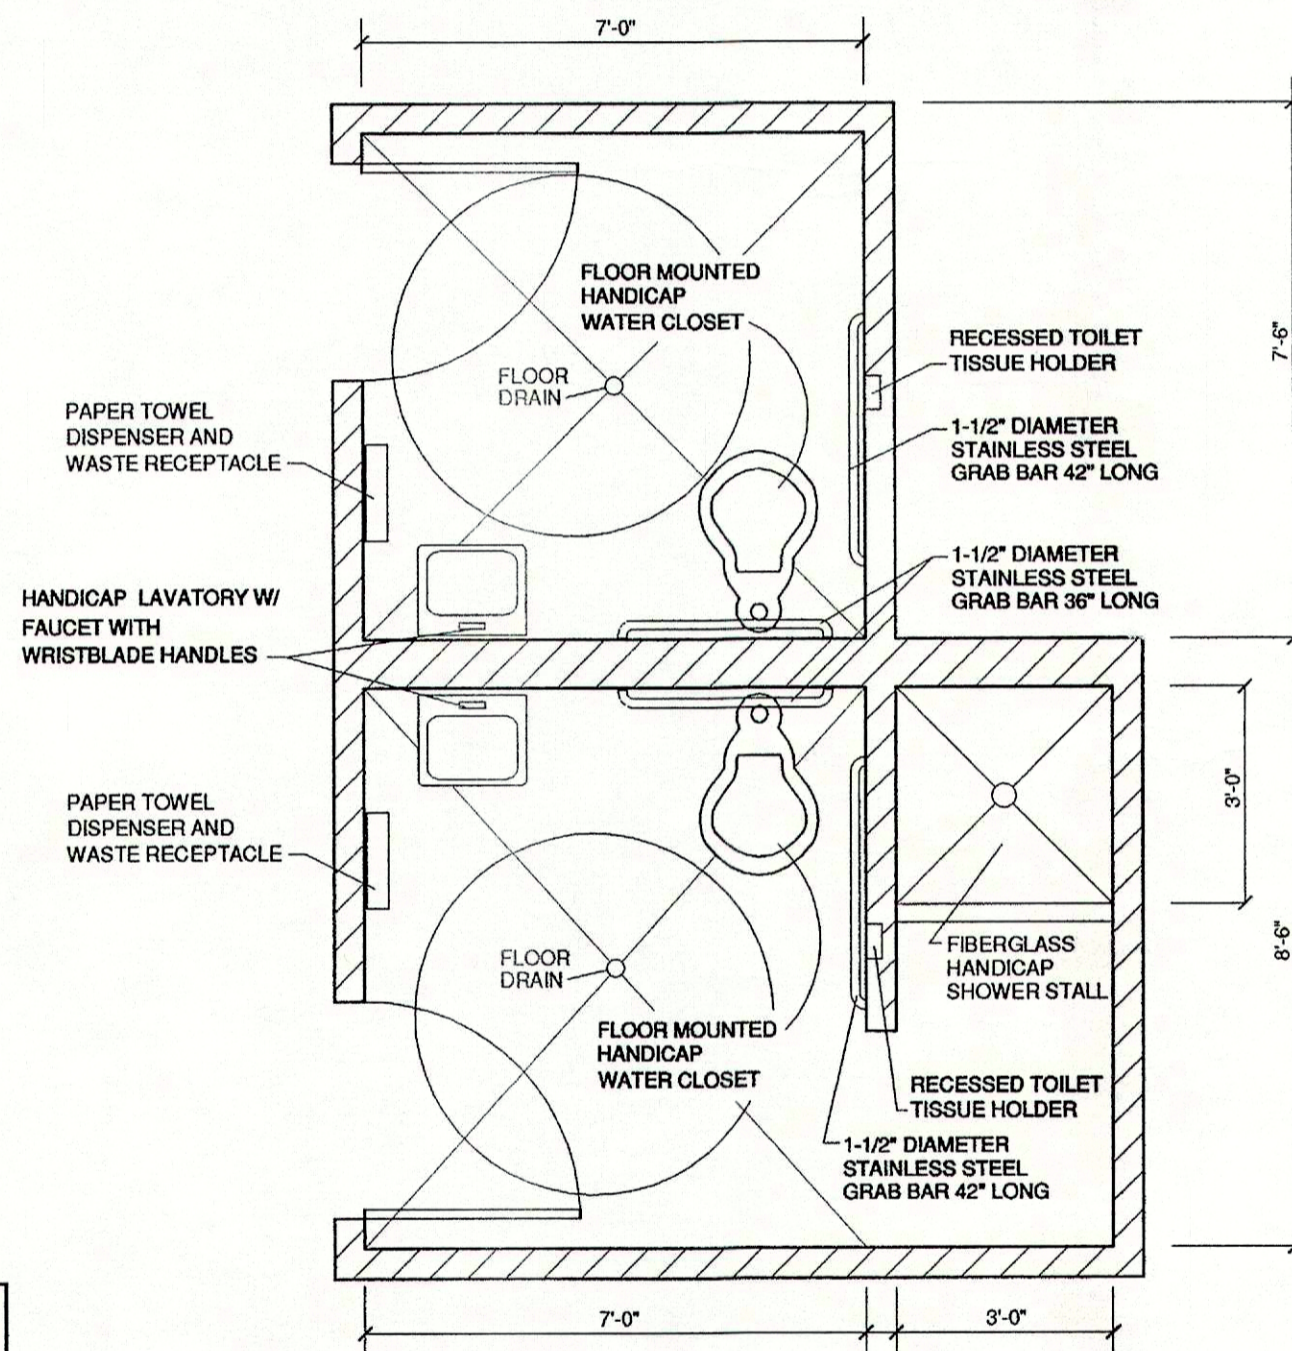

**3 PLAN (TYP.)**  
A7 SCALE 3/8" = 1'-0"

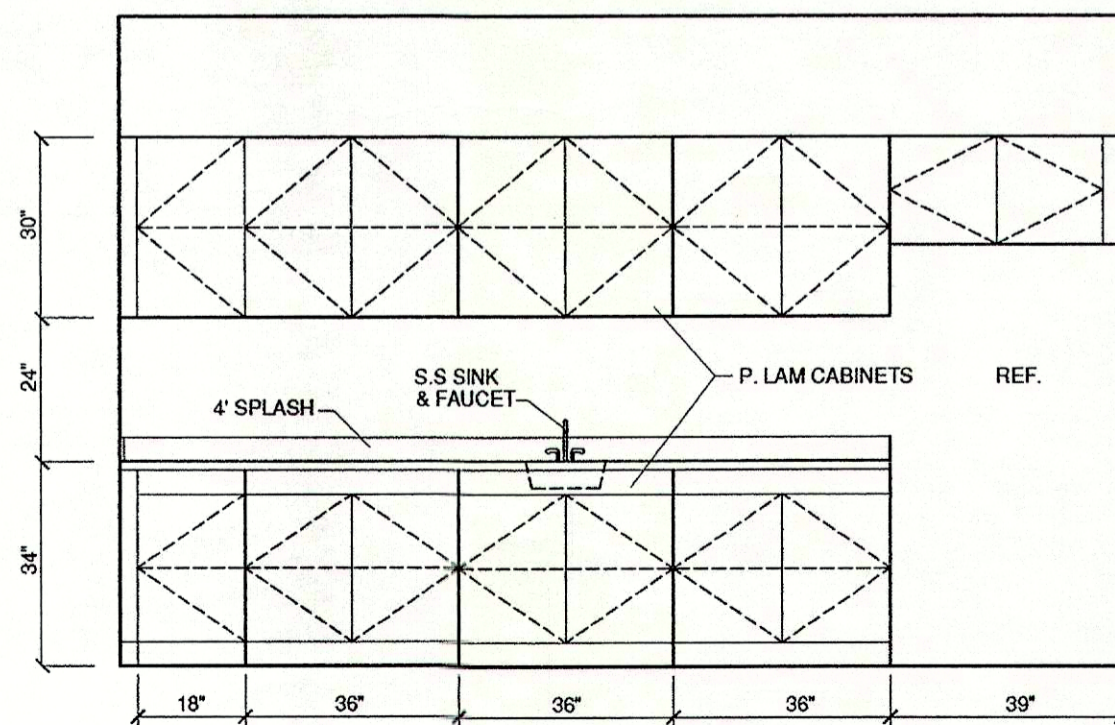

**5 ELEVATION**  
A7 SCALE 3/8" = 1'-0"

NEW OFFICE / WAREHOUSE

AMERICAN TRADESHOW SERVICES

LOTS 4 & 5, NORTHSORE COMMERCIAL PARK  
ST. TAMMANY PARISH, LOUISIANA

RATLIFF  
ARCHITECTS

814 MARINERS PLAZA DRIVE  
MANDEVILLE, LOUISIANA  
(985) 626-5236

JULY 30, 2007  
JOB # 03-07

SHEET:

**A-7**

7 OF 10