


OAK HARBOR BLVD.

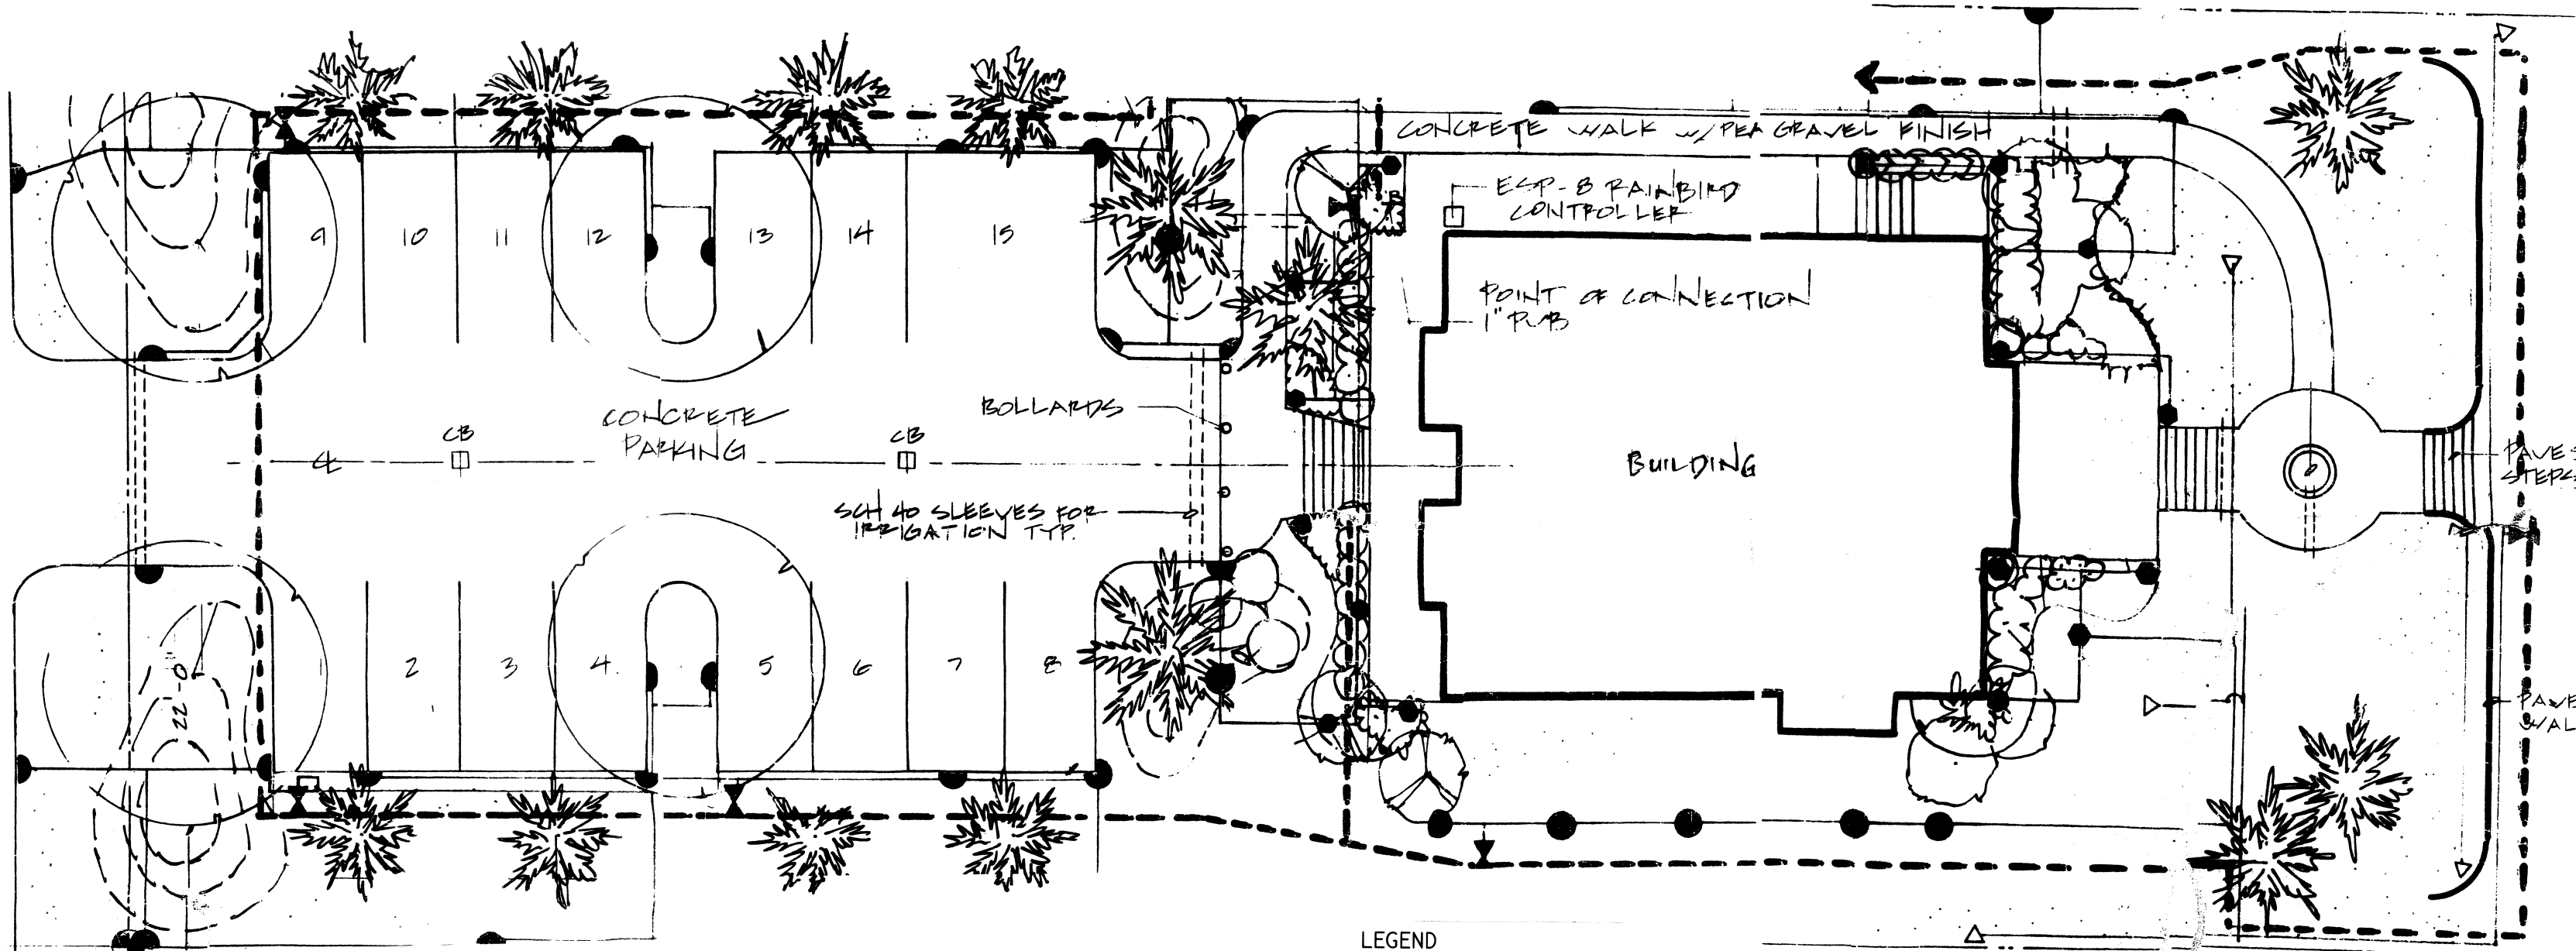

LEGEND

- ESP-8 RAINBIRD CONTROLLER
- ✕ 1" VALVE w/ VALVE BOX
- 12" RAINBIRD POP-UP
- 4" RAINBIRD POP-UP
- △ R-50
- 1" PVC PIPE
- 1" PVC PIPE MAIN LINE

PROPERTY LINE

LOT 10
TRACT GC-3
PHASE II

SCALE 1" = 10'-0"