


POOL PILING PLAN  
SCALE 3/8" = 1'

- NOTES:**
1. CONTRACTOR SHALL FIELD VERIFY ALL DIMENSIONS & DEPRESSIONS PRIOR TO COMMENCING WORK.
  2. PILE DATA FROM PSI ENGINEERING SOILS STUDY DATED 9 FEB. 2009
  3. NO FIELD SUPERVISION OR INSPECTION PROVIDED UNDER THIS SEAL UNLESS NOTED OTHERWISE.
  4. PILE LAYOUT MAY BE MODIFIED DUE TO ACTUAL DRIVING CONDITIONS, ENGINEER TO BE NOTIFIED ON ANY MODIFICATIONS.
  5. CONTRACTOR IS RESPONSIBLE FOR THE COMPARISON AND VERIFICATION OF PILE LAYOUT DIMENSIONS WITH MOST RECENT EQUIPMENT DRAWINGS, ASSURING THAT PILES DO FALL WITHIN LIMITS OF THE DESIGN.
  6. ALL WATER (RAIN, RISING WATER, ETC.) SHALL BE DIRECTED AWAY FROM THE FOUNDATIONS DURING PREPARATION, PLACING AND CURING OF SAME POSITIVE DRAINAGE MUST BE MAINTAINED AT ALL TIMES.
  7. SEE "PSI" SOIL ANALYSIS AND FOLLOW RECOMMENDATIONS OF STUDY.
  8. PILES SHALL BE 12" IN DIAMETER, CAST IN PLACE CONCRETE, 70 FEET LONG, WITH BASE 70 FEET BELOW NATURAL GROUND ELEVATION.
  9. CONCRETE SHALL BE RATED 4000 LB @28 DAYS.

PILE NO	ELEVATIONS	
	DEPTHS FROM TOP OF POOL CORING	TO TOP OF BEAM *
1	4 FT 8 IN STEPS	3 FT 8 IN
2	4 FT 8 IN	3 FT 8 IN
3	4 FT 8 IN	3 FT 8 IN
4	4 FT 8 IN STEPS	3 FT 8 IN
5	4 FT 8 IN	3 FT 8 IN
6	4 FT 8 IN	3 FT 8 IN
7	4 FT 11 IN	3 FT 11 IN
8	4 FT 11 IN	3 FT 11 IN
9	5 FT 2 IN	4 FT 2 IN
10	4 FT 11 IN	3 FT 11 IN
11	5 FT 2 IN	4 FT 2 IN
12	5 FT 5.1 IN	4 FT 5.1 IN
13	5 FT 5 IN	4 FT 5 IN
14	5 FT 0 IN	4 FT 0 IN
15	5 FT 2 IN	4 FT 2 IN
16	5 FT 4 IN	4 FT 4 IN
17	4 FT 11 IN	3 FT 11 IN
18	4 FT 11 IN	3 FT 11 IN
19	5 FT 3 IN	4 FT 3 IN
20	4 FT 8 IN	3 FT 8 IN
21	4 FT 8.1 IN	3 FT 8.1 IN
22	4 FT 11 IN	3 FT 11 IN
23	5 FT 2.1 IN	4 FT 2.1 IN
24	5 FT 3 IN	4 FT 3 IN
25	5 FT 3 IN	4 FT 3 IN

\* NOTE THAT POOL SLAB SITS ON BEAM. DESIGN OF PILES IS BY OTHERS. SEE LATEST CIVIL DRAWING FOR ELEV. OF TOP OF CORING. TOP OF PILE CUT OFF ELEV. ARE GIVEN AS FT. & IN. BELOW POOL CORING.

- LEGEND**
- 4'-3" POOL DEPTH MEASURED FROM TOP OF CORING
  - PILE
  - 25 PILE NUMBER

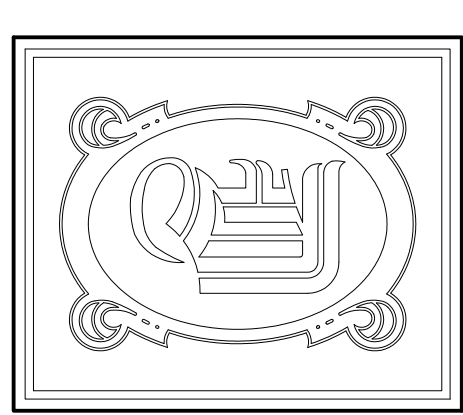

**DAMMON ENGINEERING, INC.**  
 CHIEF ENGINEER  
 EMMETT DAMMON, P.E.  
 CHIEF ARCHITECT  
 ROBERT WILTSE

554 OLD SPANISH TRAIL  
 SUDELL, LA, 70458  
 OFFICE: 985-649-5832  
 FAX: 985-641-5950  
 WEBSITE: WWW.DAMMONENGINEERING.COM  
 EMAIL: DAMMONENG@BELL.SOUTH.NET

ARCHITECTURE  
 ENGINEERING  
 STUDIES  
 PLANNING  
 INVESTIGATION  
 EXPERT WITNESSES

MAGNOLIA PARK APARTMENTS  
 CHALMETTE, LA

COX POOLS  
 22656 CANAL RD  
 ORANGE BEACH, AL

POOL PILING LAYOUT PLAN

REV:  
 SCALE: AS NOTED  
 JOB#: 2103C  
 DATE: 04-15-11  
 SHEET

S-1

RANGE BEACH, AL