

PHILLIPS

PH 770.394.1616 TX 770.394.1314

CONSULTANT

SEAL

ISSUE & REVISION RECORD

#	DATE	DESCRIPTION
	07/07/14	BID SET

This document is the property of Phillips Partnership, PC and is considered an instrument of service and is loaned for use only in connection with the project for which it is prepared. All rights reserved. This document may not be reproduced without the prior written consent of Phillips Partnership, PC.

PROJECT

SPRINGS AT FREMAUX TOWN CENTER
SLIDELL, LA

CLIENT

CONTINENTAL PROPERTIES
CONTINENTAL 294 FUND LLC
W134 N8875 EXECUTIVE PARKWAY
MENOMONEE FALLS, WI 53051
262.502.5500 * FAX 262.502.5522

PHILLIPS JOB NUMBER

1333104

ISSUE DATE

07/07/14

DRAWN BY/CHECKED BY

ATL/DEB


DRAWING TITLE

BUILDING SECTIONS - CLUBHOUSE


SHEET NUMBER

A2.C.4

NORTH TERRACES
400 PERIMETER CENTER TERRACE
SUITE 650
ATLANTA, GEORGIA 30346

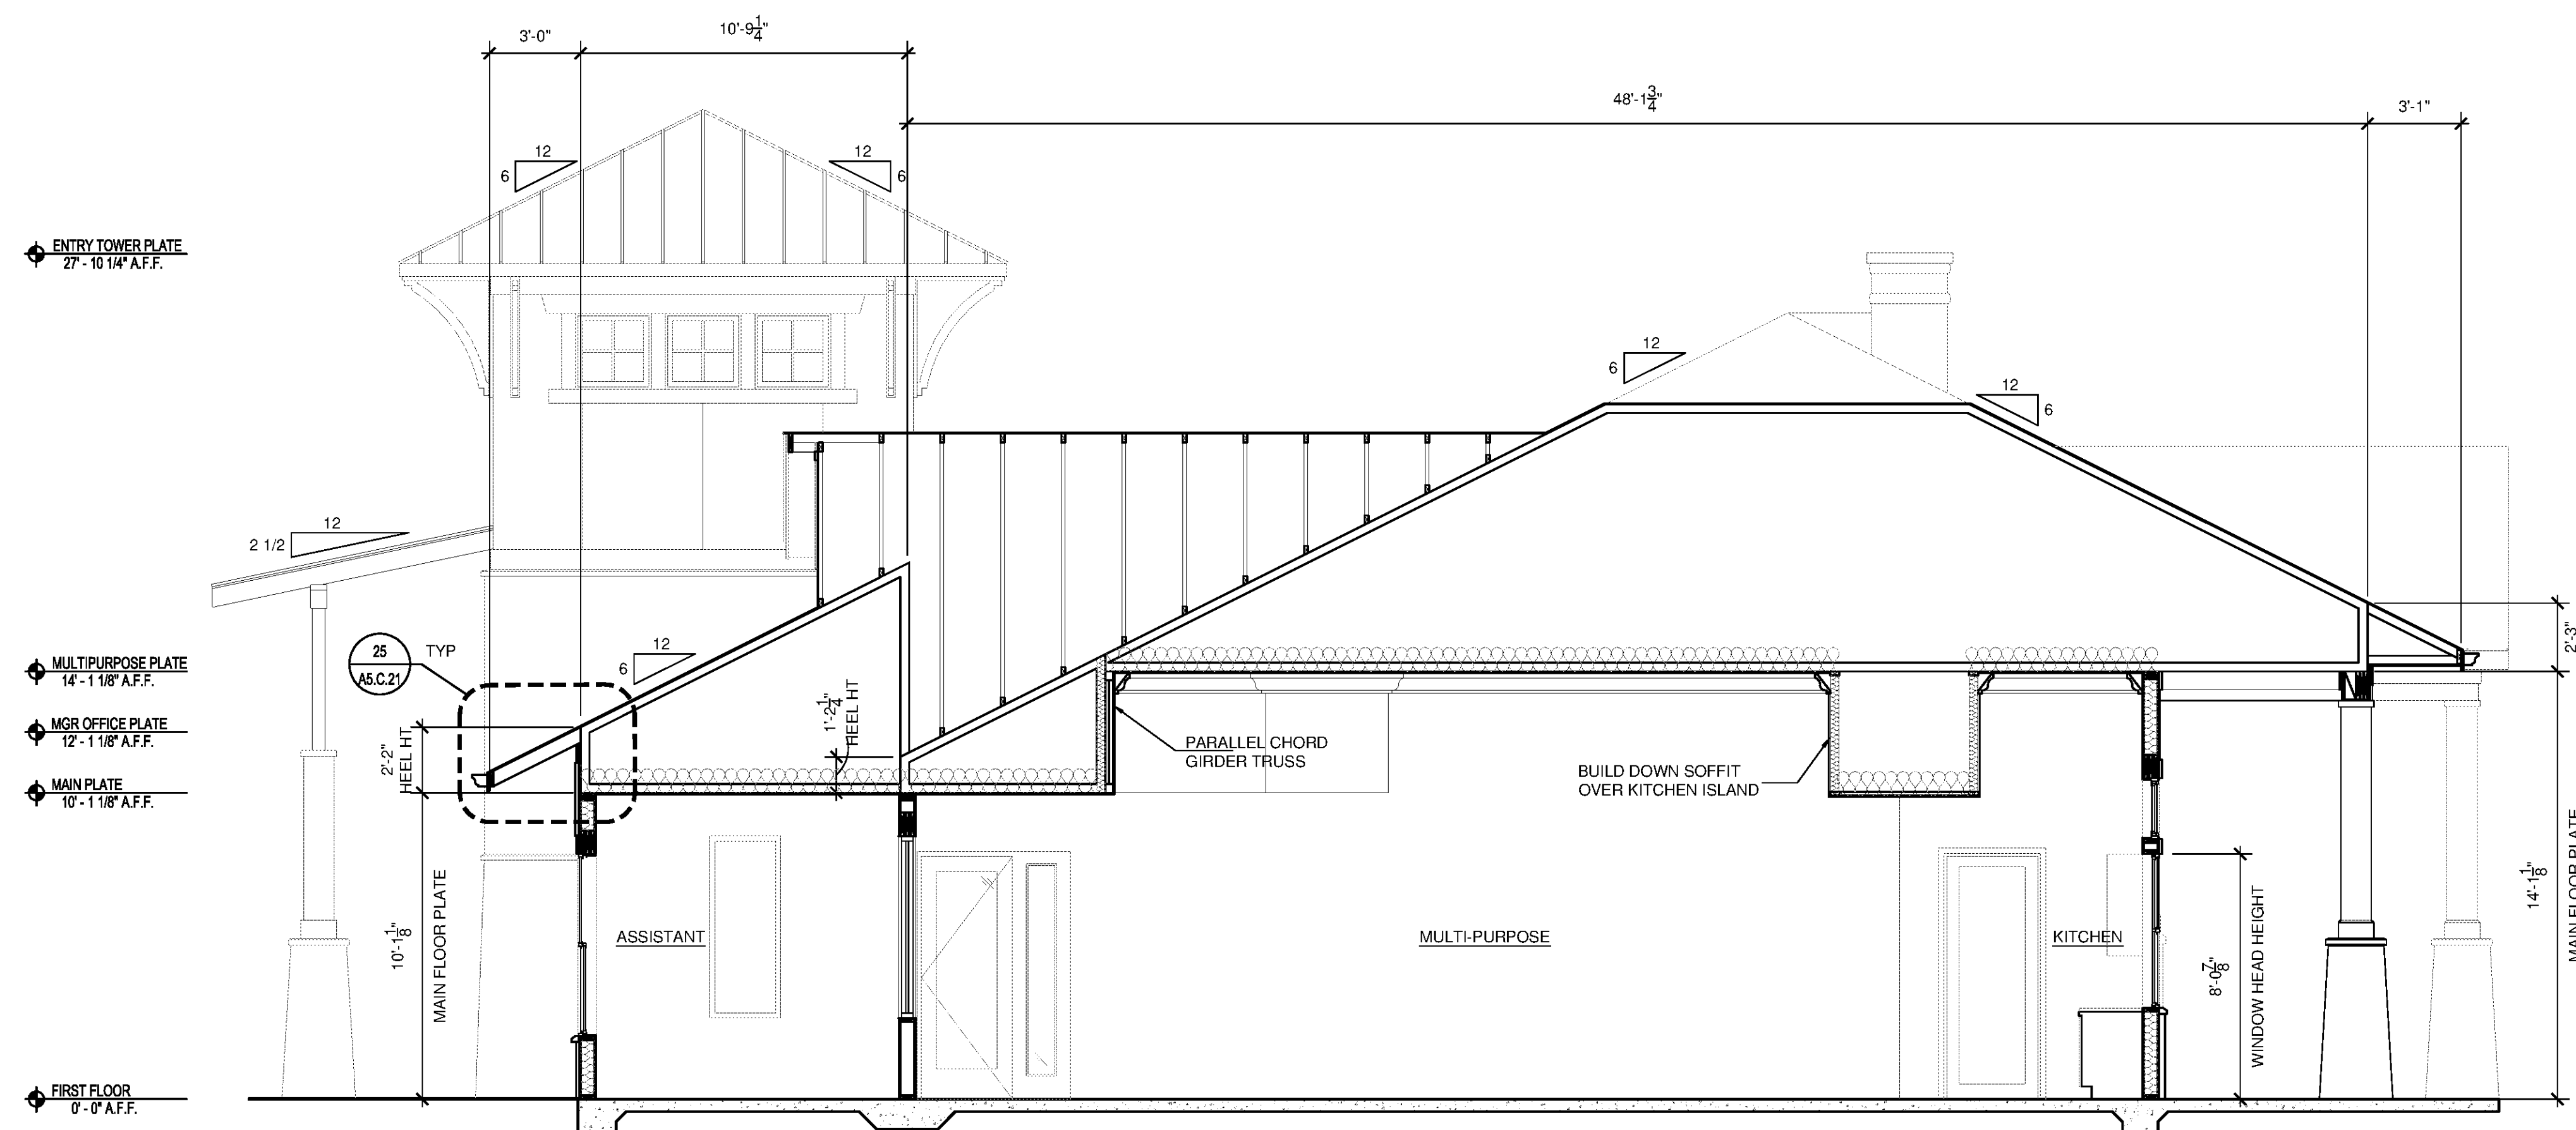

1 BUILDING SECTION - CLUBHOUSE
SCALE: 1/4"=1'-0"

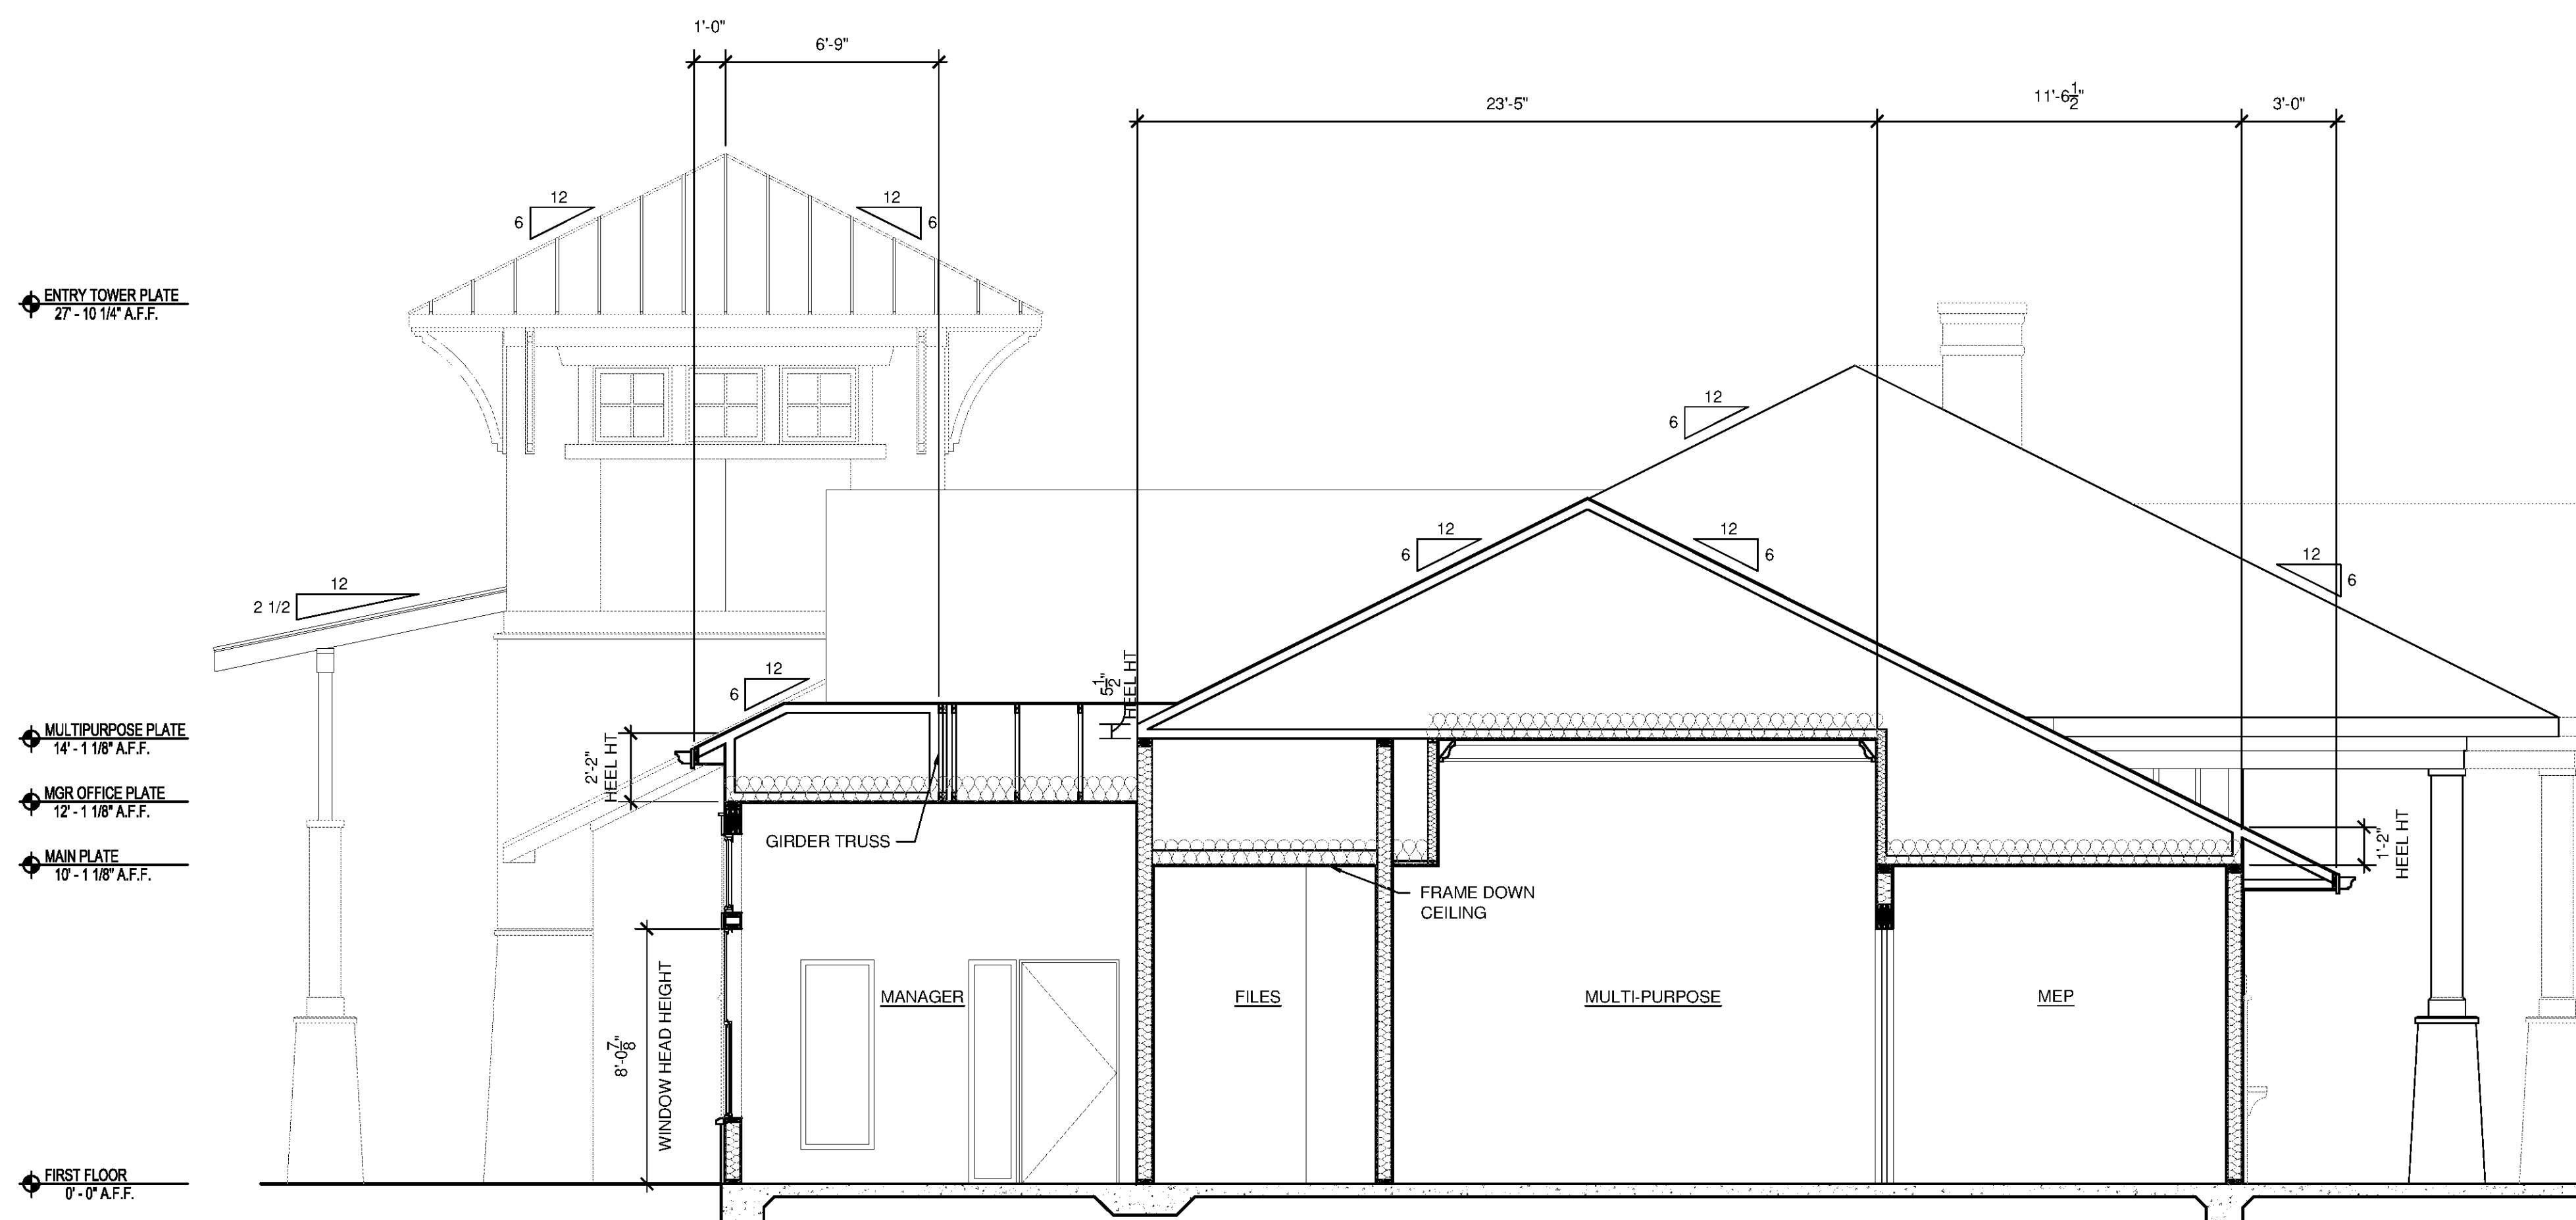

2 BUILDING SECTION - CLUBHOUSE
SCALE: 1/4"=1'-0"