


REVISION	BY

DDG
 DUPLANTIS DESIGN GROUP, PC
 CHICAGO LANDSCAPE ARCHITECTURE
 4307 BLUEBONNET BOULEVARD, SUITE A
 AUSTON ROUGE, LA 70609
 PHONE: 252-751-4495 | FAX: 252-751-4495
 WWW.DDGP.COM
 THIBODAUX | COVINGTON | HOUSTON | BATON ROUGE | HOUMA | ATLANTA

DATE: 7-10-14
 SIGNATURE: [Signature]
 STAMP: [Professional Seal]

TOWN CENTER PARKWAY - NS
 SLIDELL, LA.
 PARISH/COUNTY
 FOR CONTINENTAL PROPERTIES COMPANY, INC.



DRAWN: JPL
 CHECKED: CDD
 ISSUED DATE: 7-10-14
 ISSUED FOR CITY REVIEW
 PROJECT NO. 14-248
 FILE 14-248 Concept Landscape Plan L-1 J Rev2_recover
 SHEET L-1.2

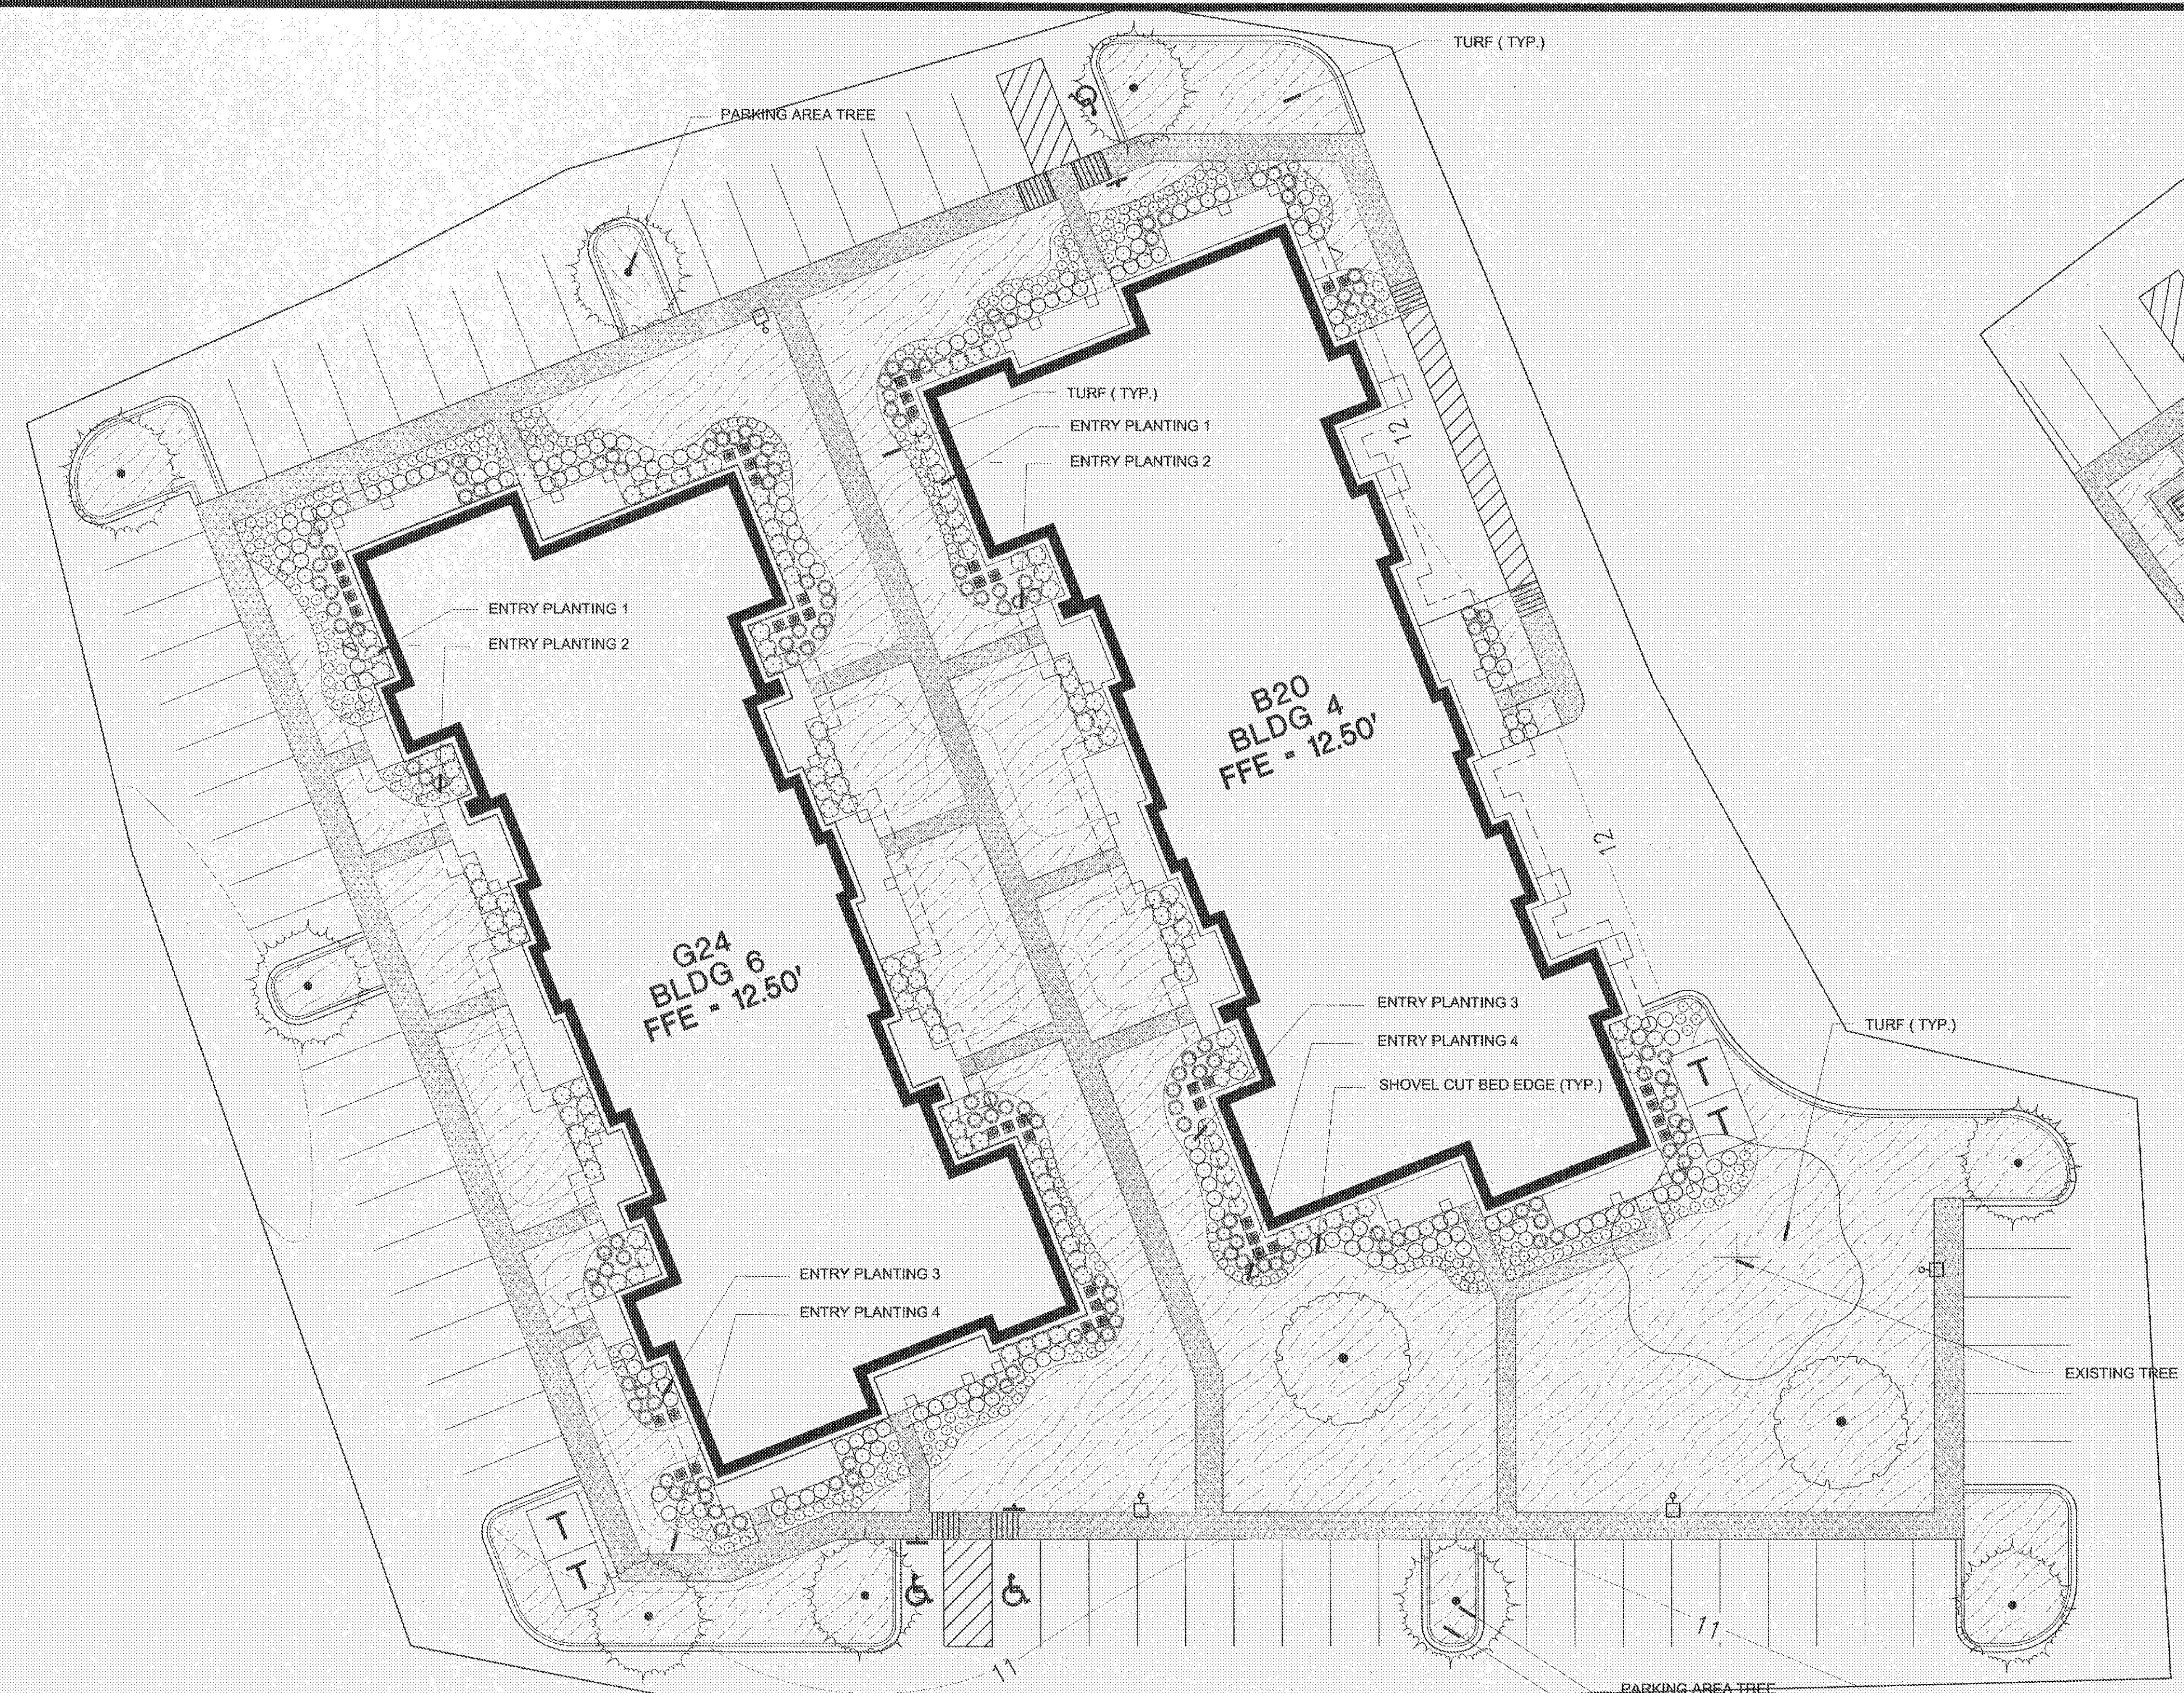


CONCEPT PLANT SCHEDULE BUILDING | 4 AND 5

	PARKING AREA TREE 3' Caliper Min. (Minimum Height - 50') Acer rubrum / Red Maple Liriodendron tulipifera / Tulip Tree Taxodium distichum / Bald Cypress	9
	EXISTING TREES	1
	LARGE BUFFER TREES 3' Caliper Min. (Minimum Height - 50') Quercus laevis / Southern Red Oak Quercus virginiana / Southern Live Oak Quercus virginiana "High Rise" / High Rise Live Oak	2
	ENTRY PLANTING 1 Azalea Encore "Autumn Twist" TM / Autumn Twist Azalea Rosa Drift / Drift Roses	127
	ENTRY PLANTING 2 Miscanthus sinensis "Gracillimus" / Maiden Grass Miscanthus sinensis "Purpureascens" / Flame Grass Muhlenbergia capillaris / Pink Muhly	146
	ENTRY PLANTING 3 Dietsia bicolor "Moraea" / Bicolor Iris Ilex cornuta "Carrisa" / Carrisa Holly Ilex vomitoria "Nana" / Dwarf Yaupon Iris fulva / Iris Loropetalum chinense rubrum "Pixie" / Pixie Loropetalum Rhus typhina / Indian Hawthorn	174
	ENTRY PLANTING 4 Dietsia bicolor / Fountains Lily Iris Louisiana "Margaret Hunter" / Blue Swamp Iris	341
	TURF Cynodon dactylon / Bermuda Grass	19,999 sf

TYPICAL BUILDING
 LANDSCAPE PLAN

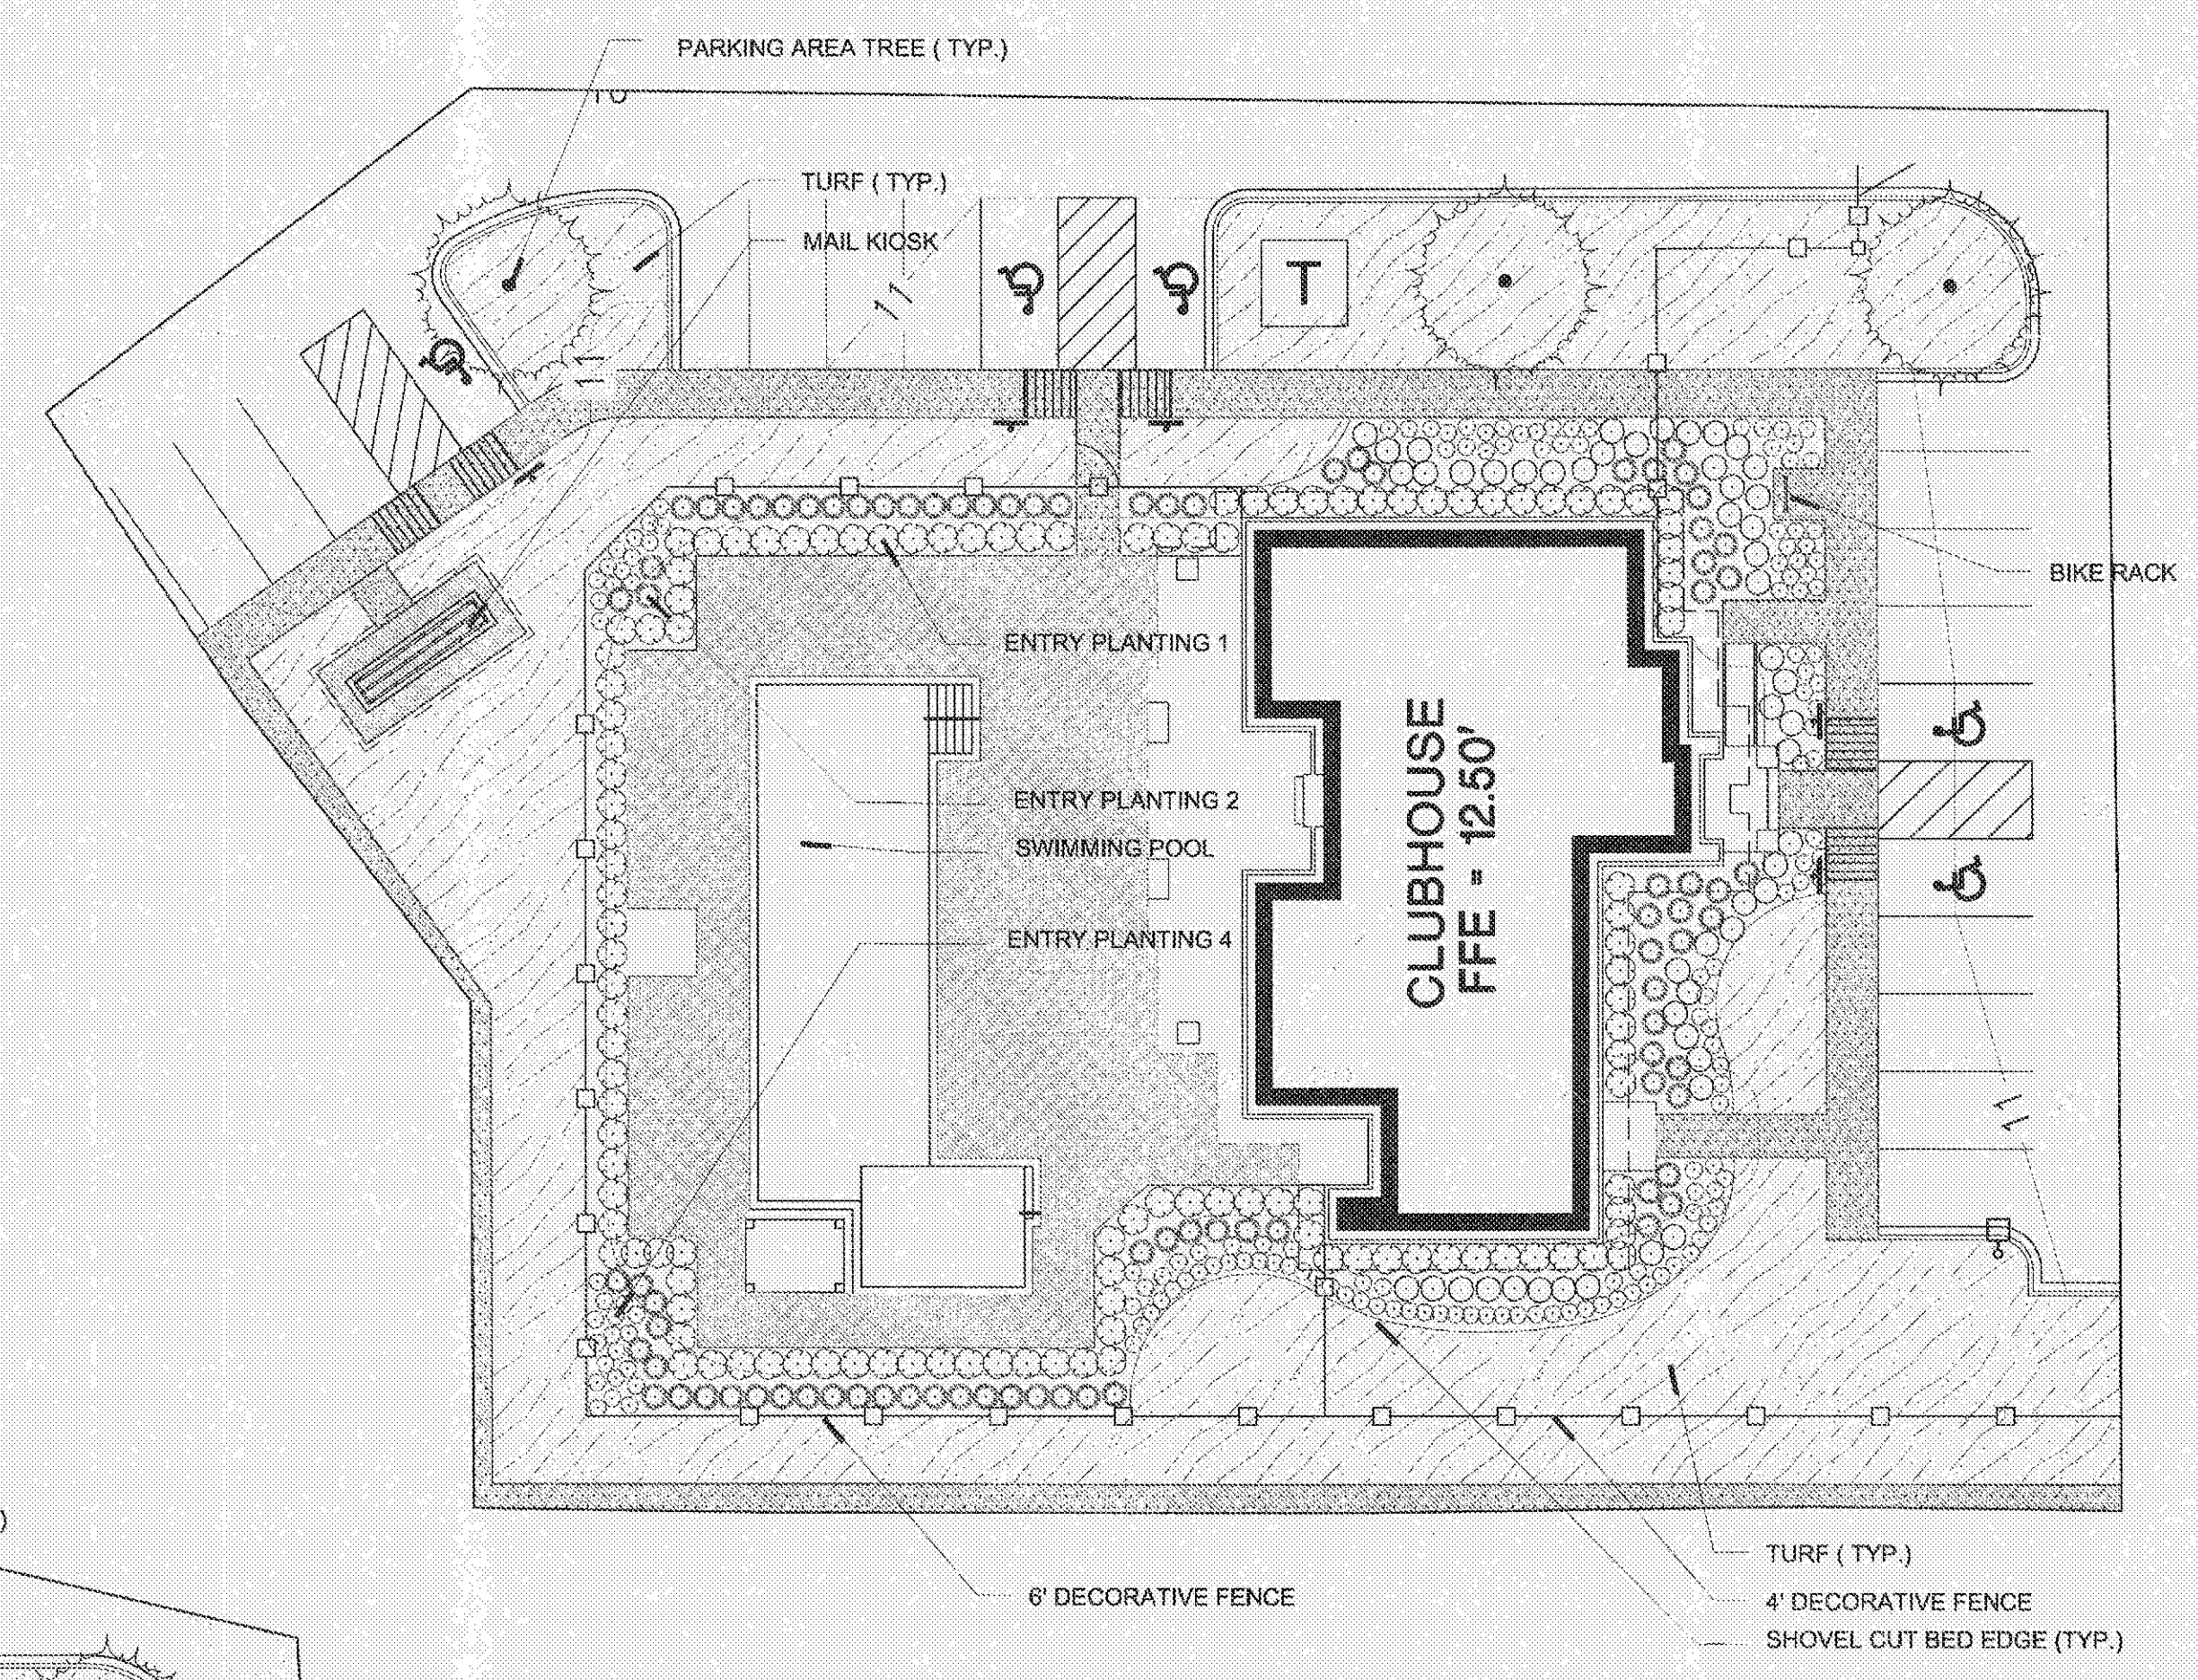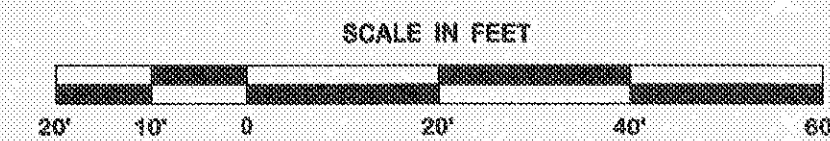

CONCEPT CLUBHOUSE
 LANDSCAPE PLAN

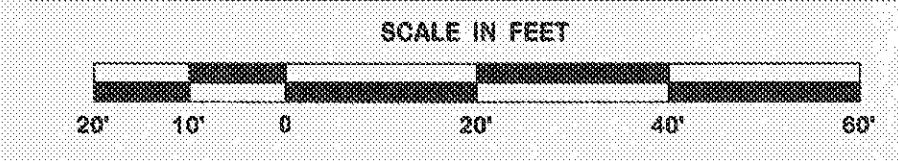

CONCEPT PLANT SCHEDULE CLUBHOUSE

	PARKING AREA TREE 3' Caliper Min. Acer rubrum / Red Maple Liriodendron tulipifera / Tulip Tree Taxodium distichum / Bald Cypress	3
	ENTRY PLANTING 1 Azalea Encore "Autumn Twist" TM / Autumn Twist Azalea Rosa Drift / Drift Roses	121
	ENTRY PLANTING 2 Miscanthus sinensis "Gracillimus" / Maiden Grass Miscanthus sinensis "Purpureascens" / Flame Grass Muhlenbergia capillaris / Pink Muhly	85
	ENTRY PLANTING 3 Dietsia bicolor "Moraea" / Bicolor Iris Ilex cornuta "Carrisa" / Carrisa Holly Ilex vomitoria "Nana" / Dwarf Yaupon Iris fulva / Iris Loropetalum chinense rubrum "Pixie" / Pixie Loropetalum Rhus typhina / Indian Hawthorn	52
	ENTRY PLANTING 4 Dietsia bicolor / Fountains Lily Iris Louisiana "Margaret Hunter" / Blue Swamp Iris	157
	TURF Cynodon dactylon / Bermuda Grass	7,213 sf

PROGRESS SET - FOR REVIEW ONLY
 Issued 7-10-14

These documents are for Design Review and not intended for Construction, Bidding, Recordation, Conveyance, Sales, or as the Basis for Issuance of a Permit. They were prepared by, or under the supervision of:
 Landscape Architect Jason Londren # L-242
 Duplantis Design Group, P.C.