
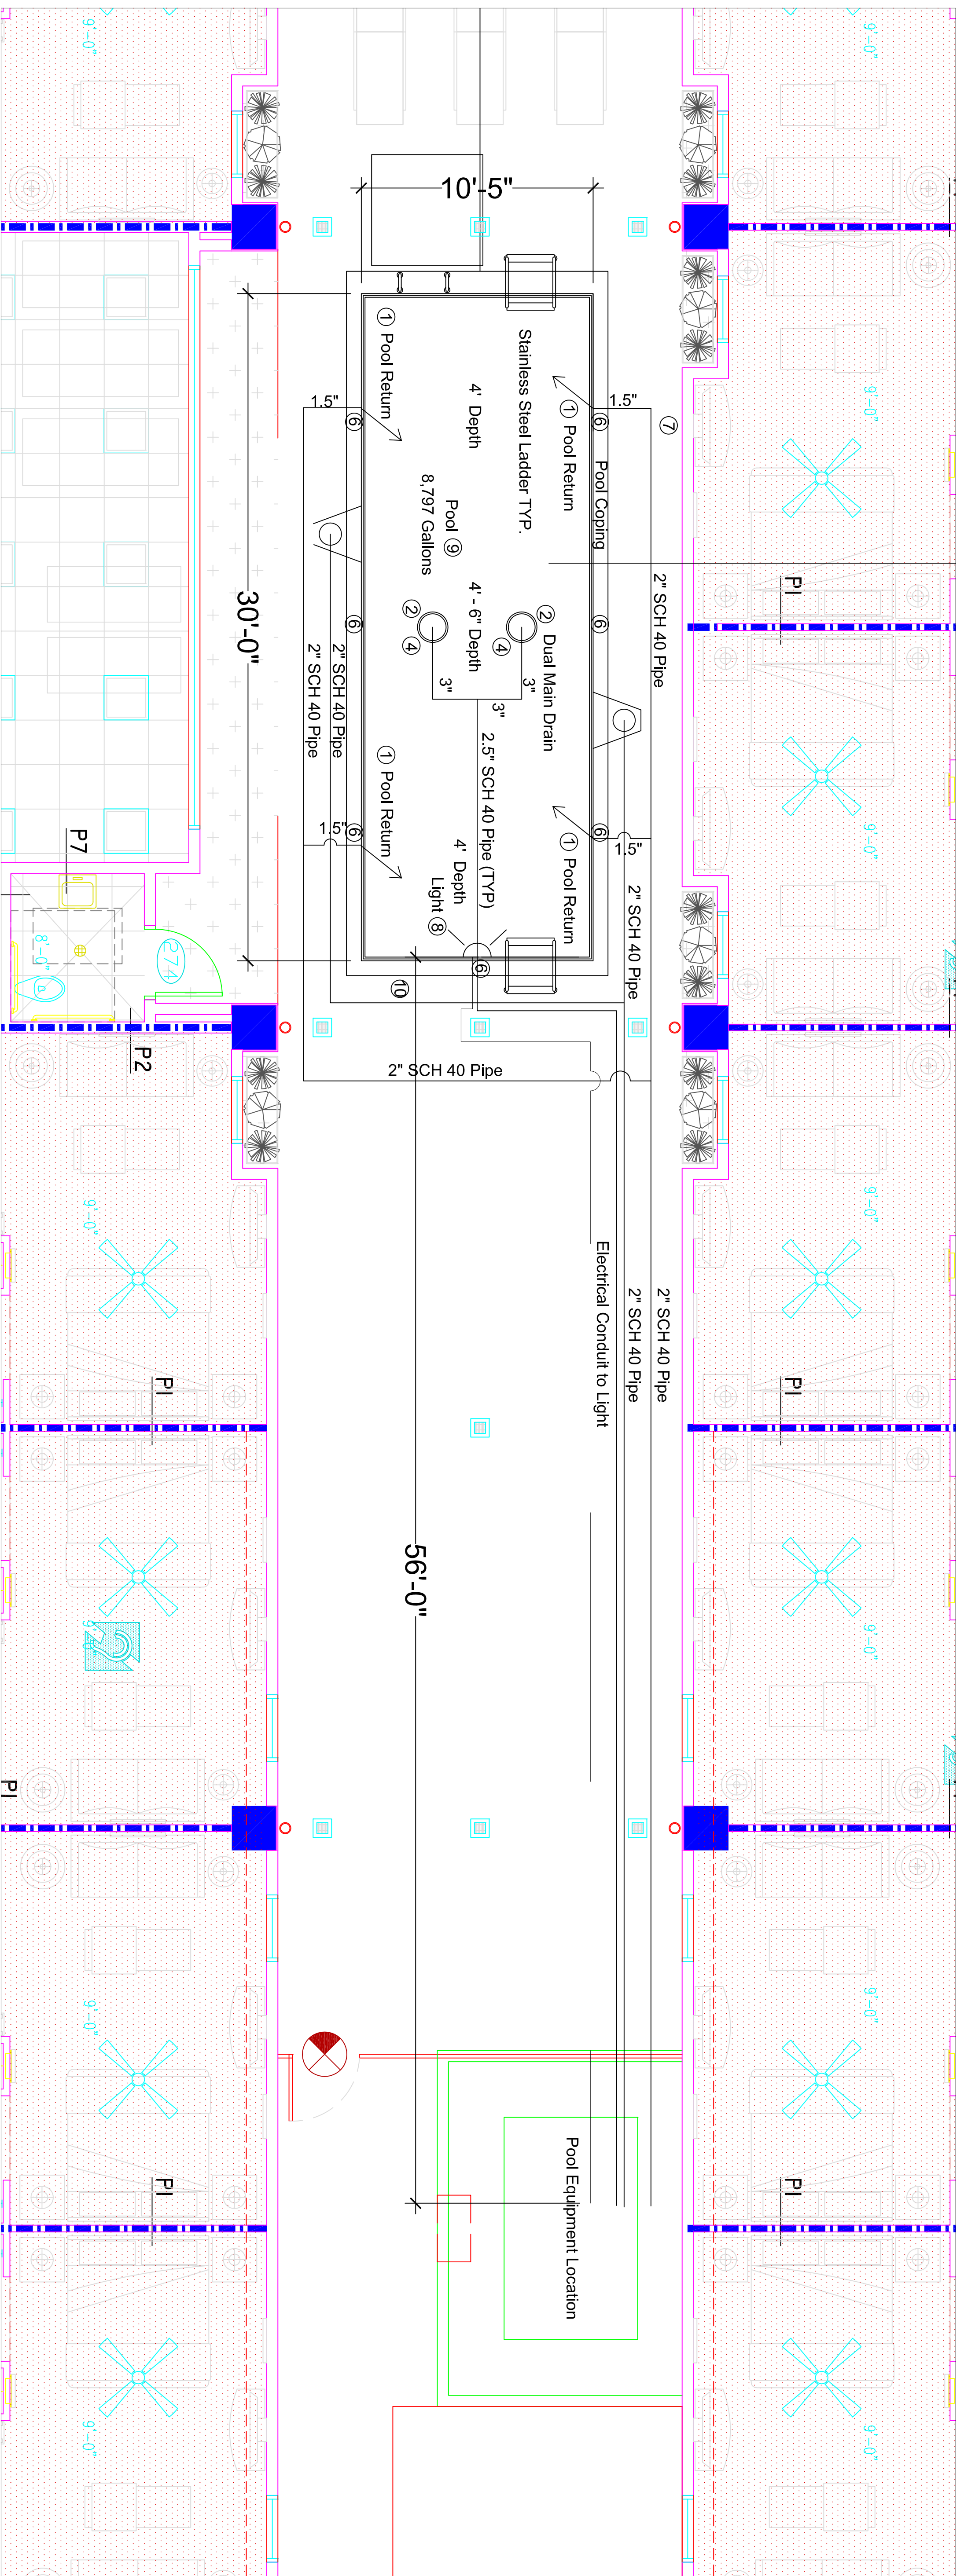


BUILDING

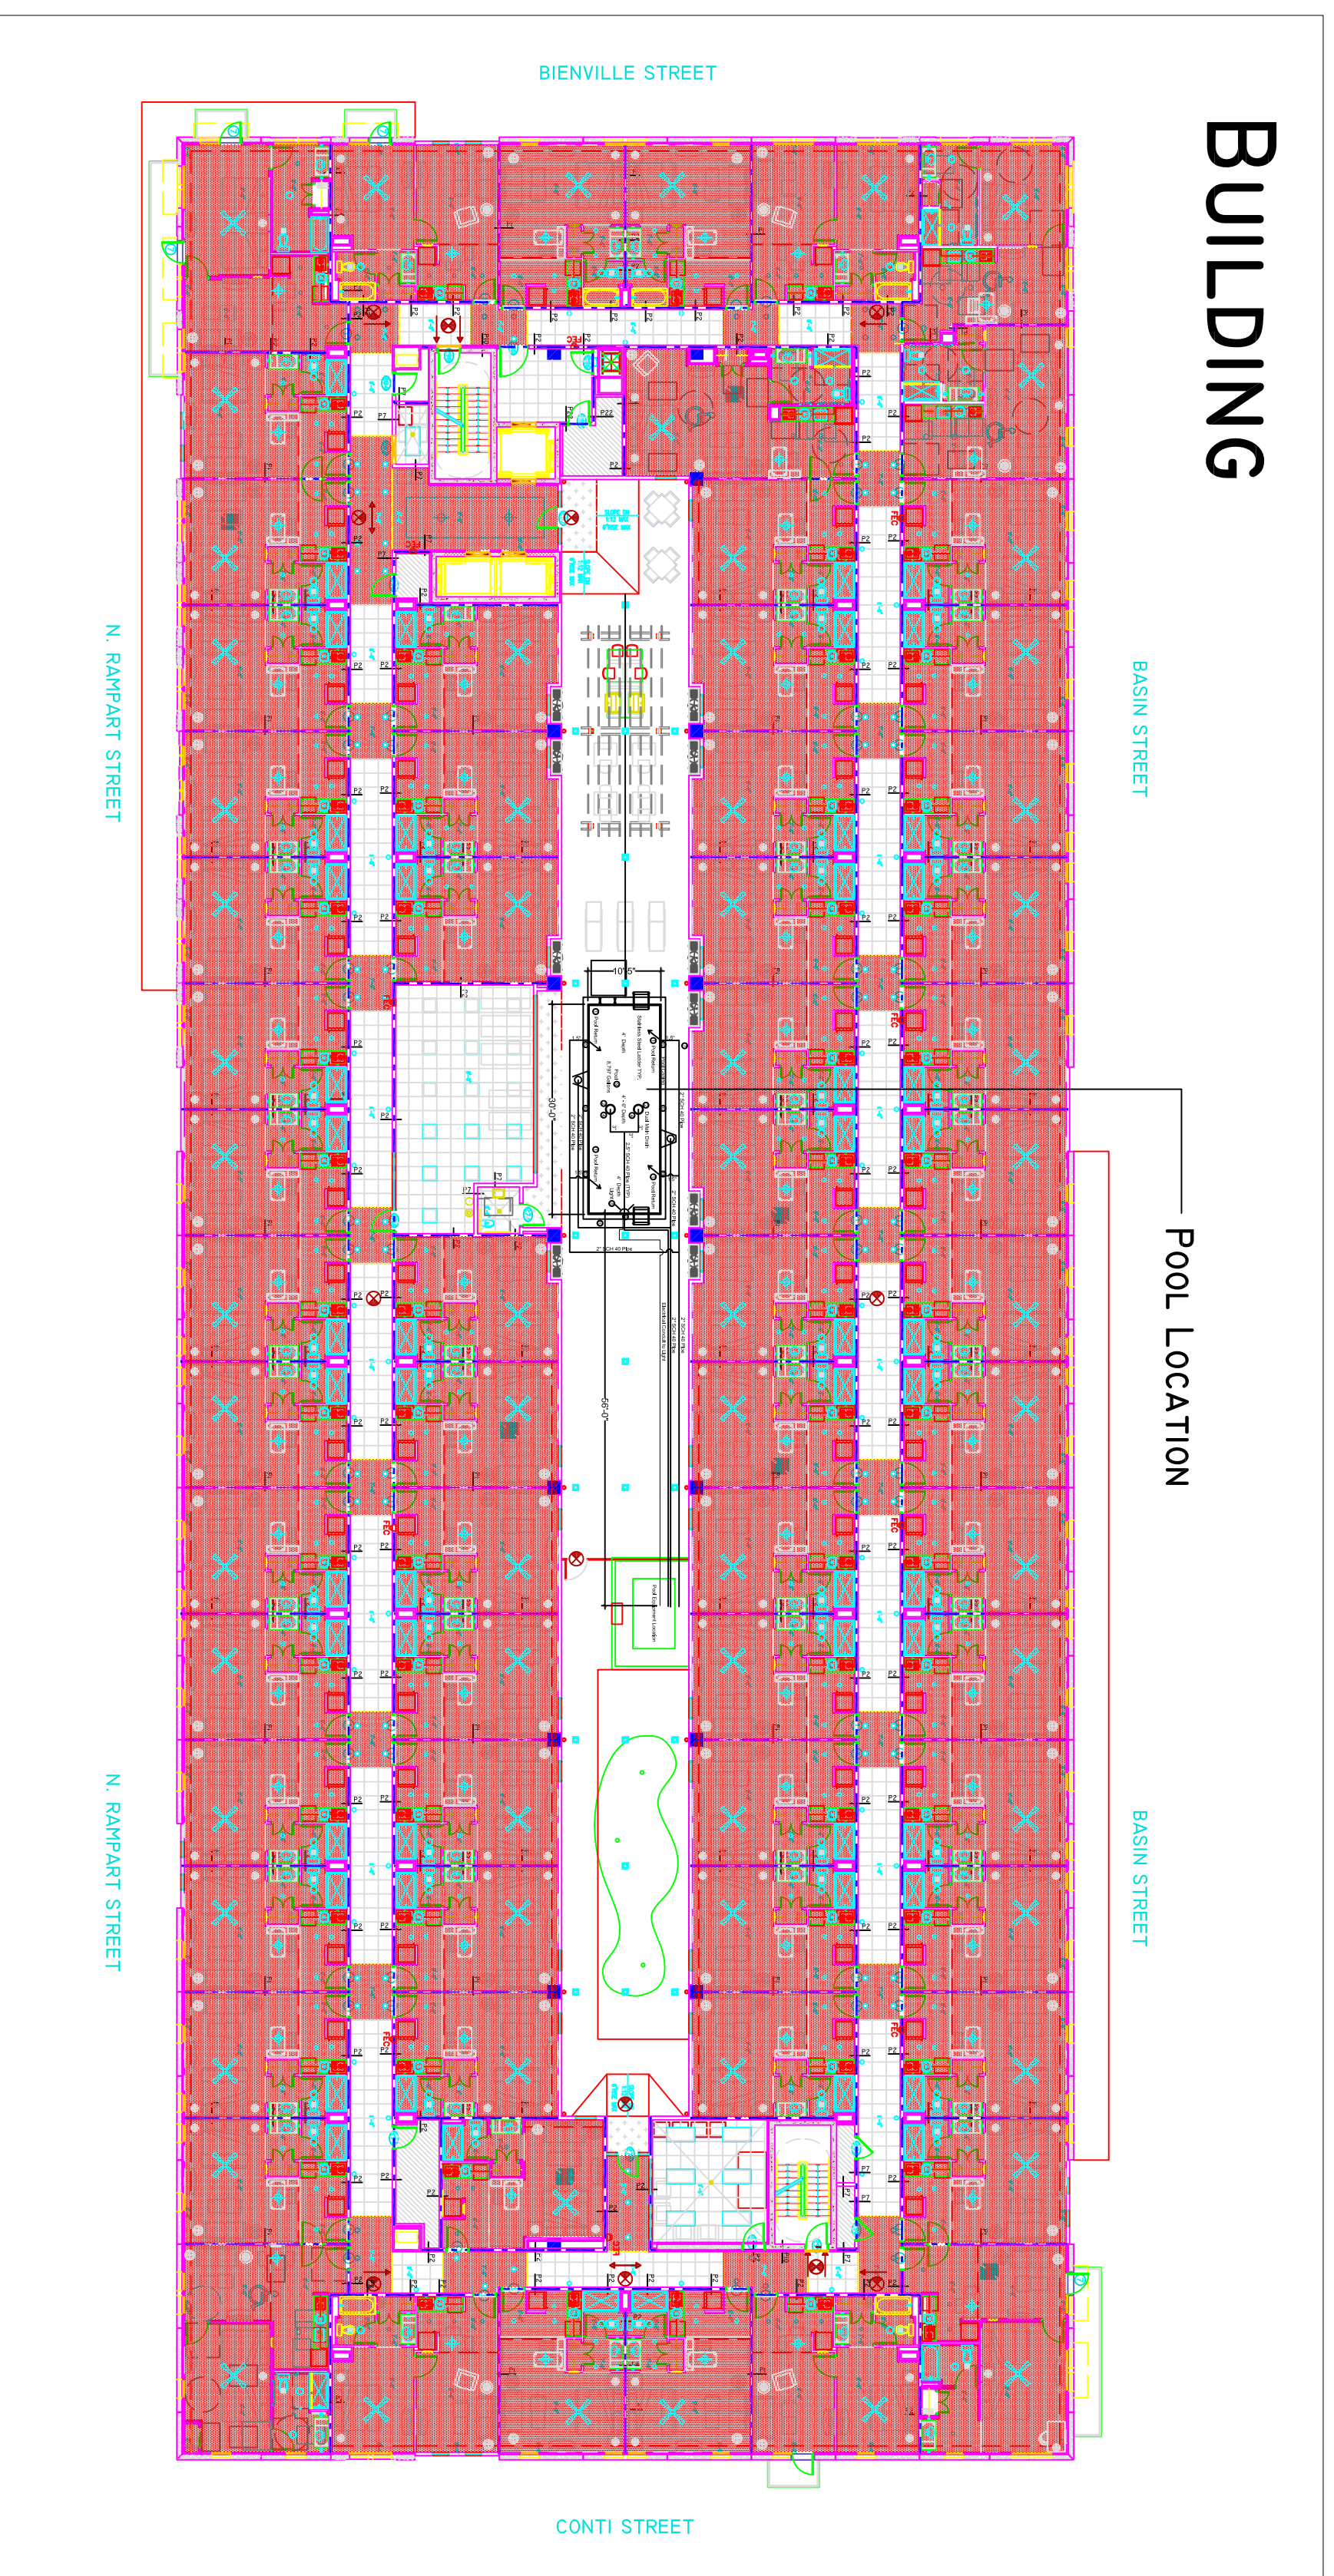

POOL PLAN

Scale 1/8" = 1'-0"

Specialty Pools

Licensed Landscape Architects, Pool Contractors, Landscape Contractors & Horticulturist
 1701 Belle Chasse Hwy, Gretna, Louisiana 70056 (504) 456 - 6534

2705 Candlewood Suites Pool Plan Gonzales - Louisiana