



PLAN VIEW

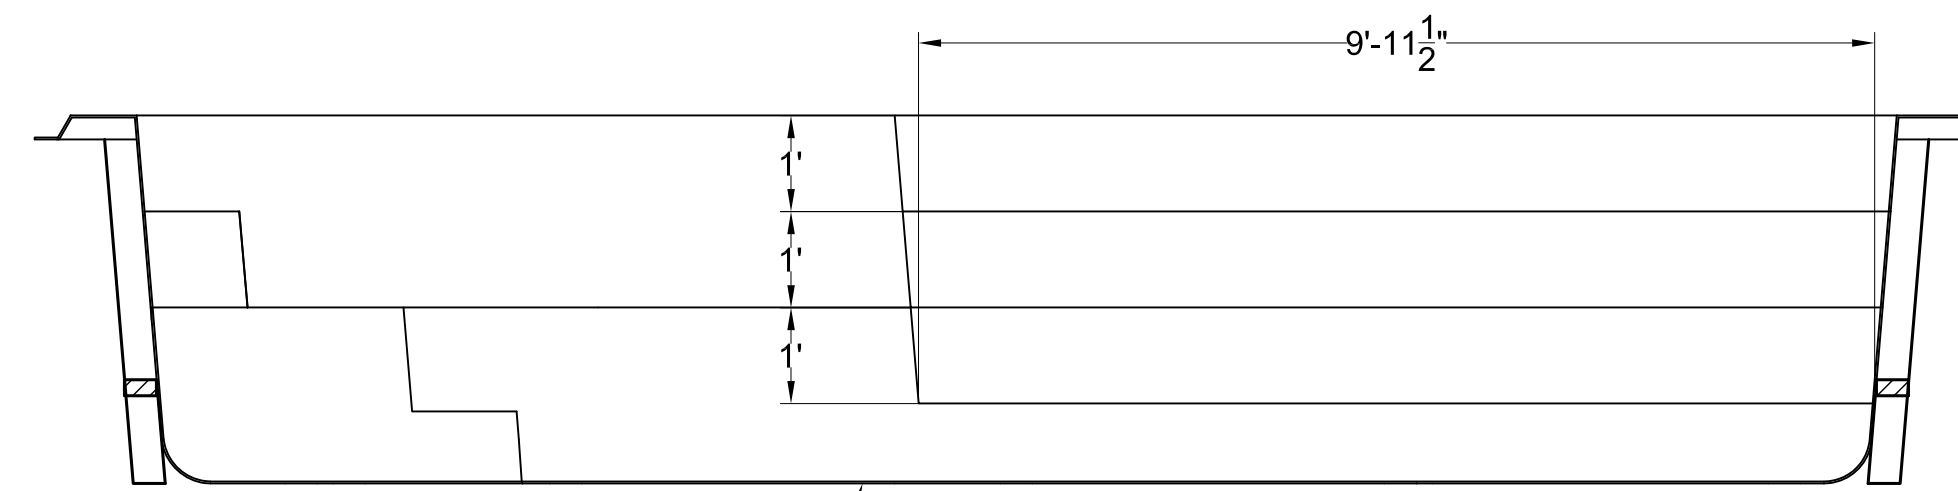


1/4" MINIMUM THICKNESS FIBERGLASS REINFORCED SHELL

SECTION A-A

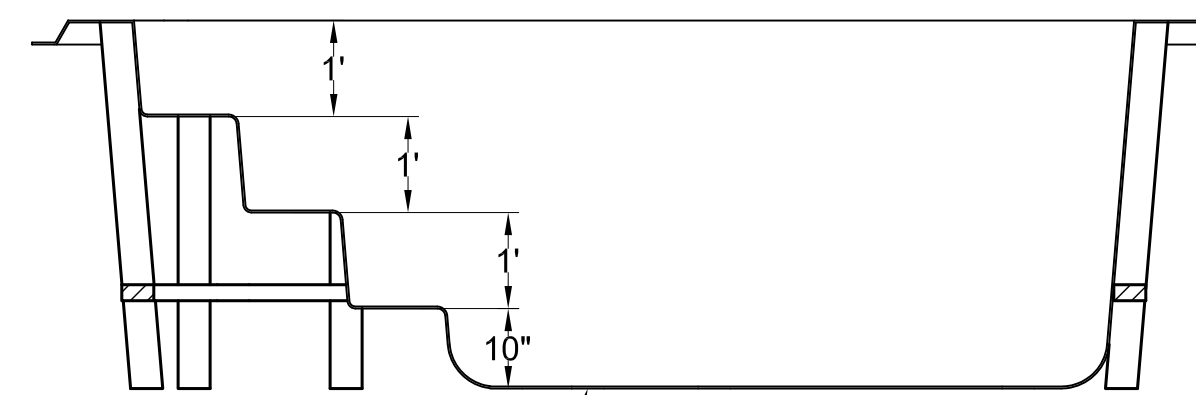


1/4" MINIMUM THICKNESS FIBERGLASS REINFORCED SHELL

SECTION B-B

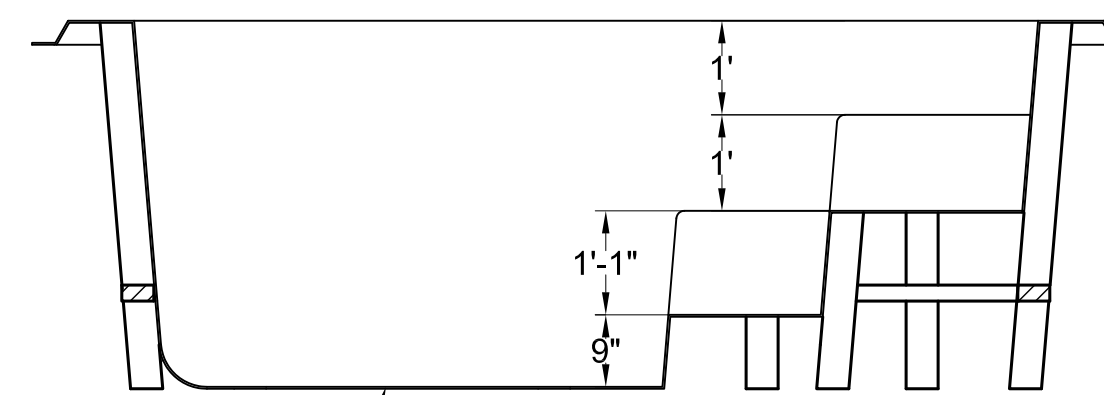

1/4" MINIMUM THICKNESS FIBERGLASS REINFORCED SHELL


SECTION C-C

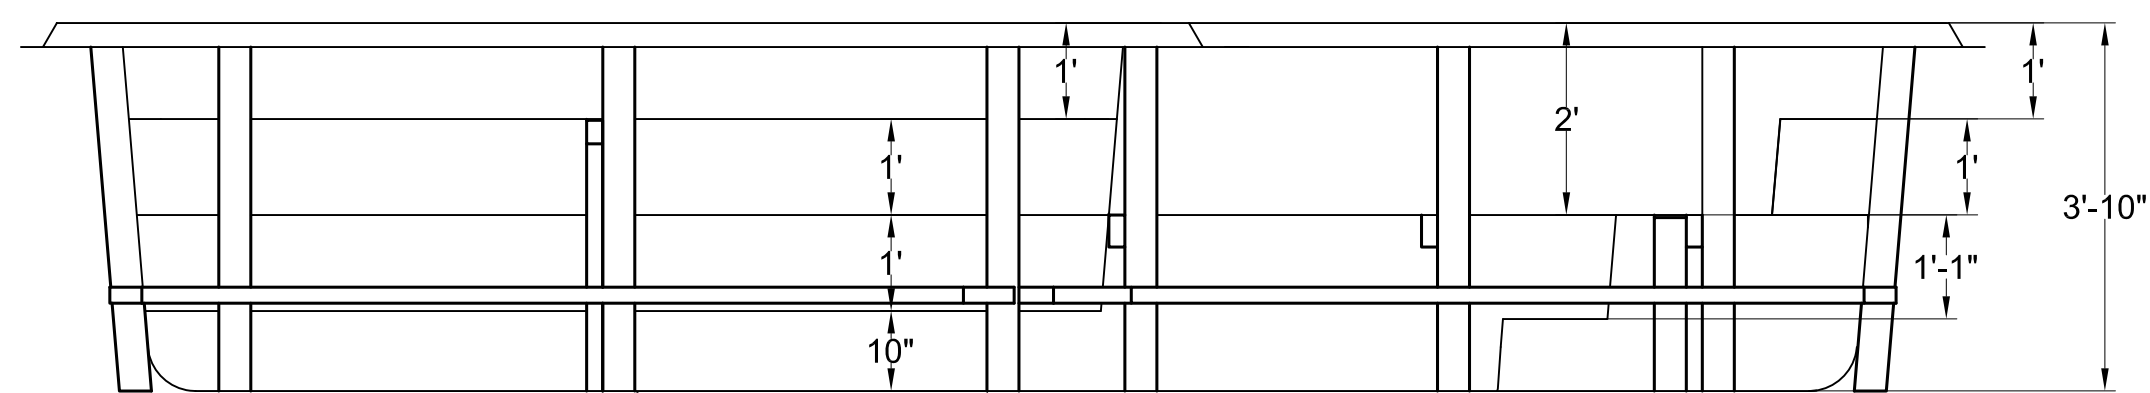

FLOOR MUST BE FULLY SUPPORTED FOR LIVE LOAD BASED ON WEIGHT OF WATER
 REINFORCEMENT POSITIONING IS APPROXIMATE WITHIN 4"
 ALL VERTICAL REINFORCEMENTS TO BE FULLY SUPPORTED
 FOR LATERAL AND VERTICAL LOADS

ELEVATION FRONT

4X4 PRESSURE TREATED TYPICAL OF ALL REINFORCEMENTS
 ALL VERTICAL REINFORCEMENTS MUST BE LATERALLY SUPPORTED

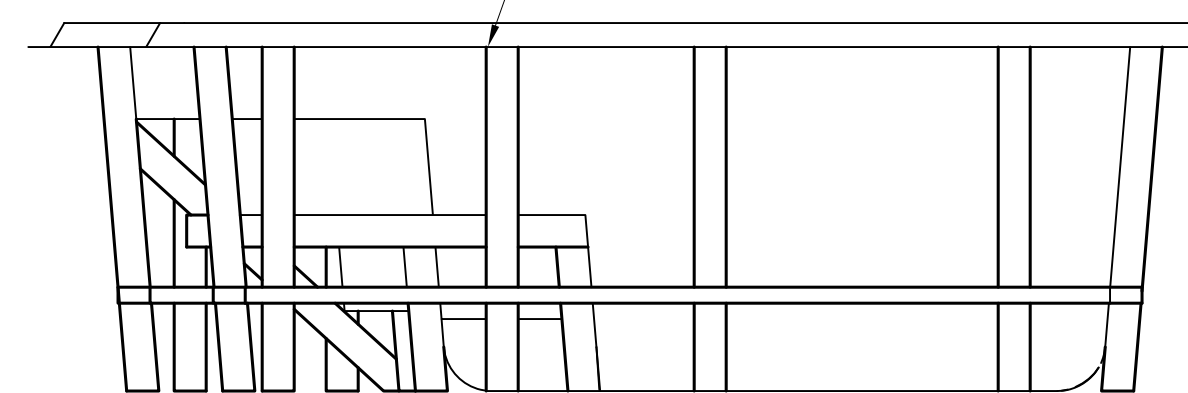

ELEVATION RIGHT SIDE

REV	DESCRIPTION	DATE	APRV
AECC/SAN JUAN POOLS			
BY: AMERICAN ENVIRONMENTAL CONTAINER CORP. 2302 LASSO LANE LAKELAND, FLORIDA 33801 (863) 666-3020			
Date	Checked By	Job No.	
01-05-17	KLB		
Title	SCOTTSDALE 01		Sheet
			1 of 1