


NOTE: THE INFORMATION CONTAINED IN THIS DOCUMENT IS PROPRIETARY TO PONTCHARTRAIN MECHANICAL CO., INC. THE DOCUMENT MAY NOT BE DISCLOSED, DUPLICATED, OR USED FOR ANY PURPOSE, IN WHOLE OR IN PART, WITHOUT THE PRIOR WRITTEN CONSENT OF PONTCHARTRAIN MECHANICAL CO., INC.

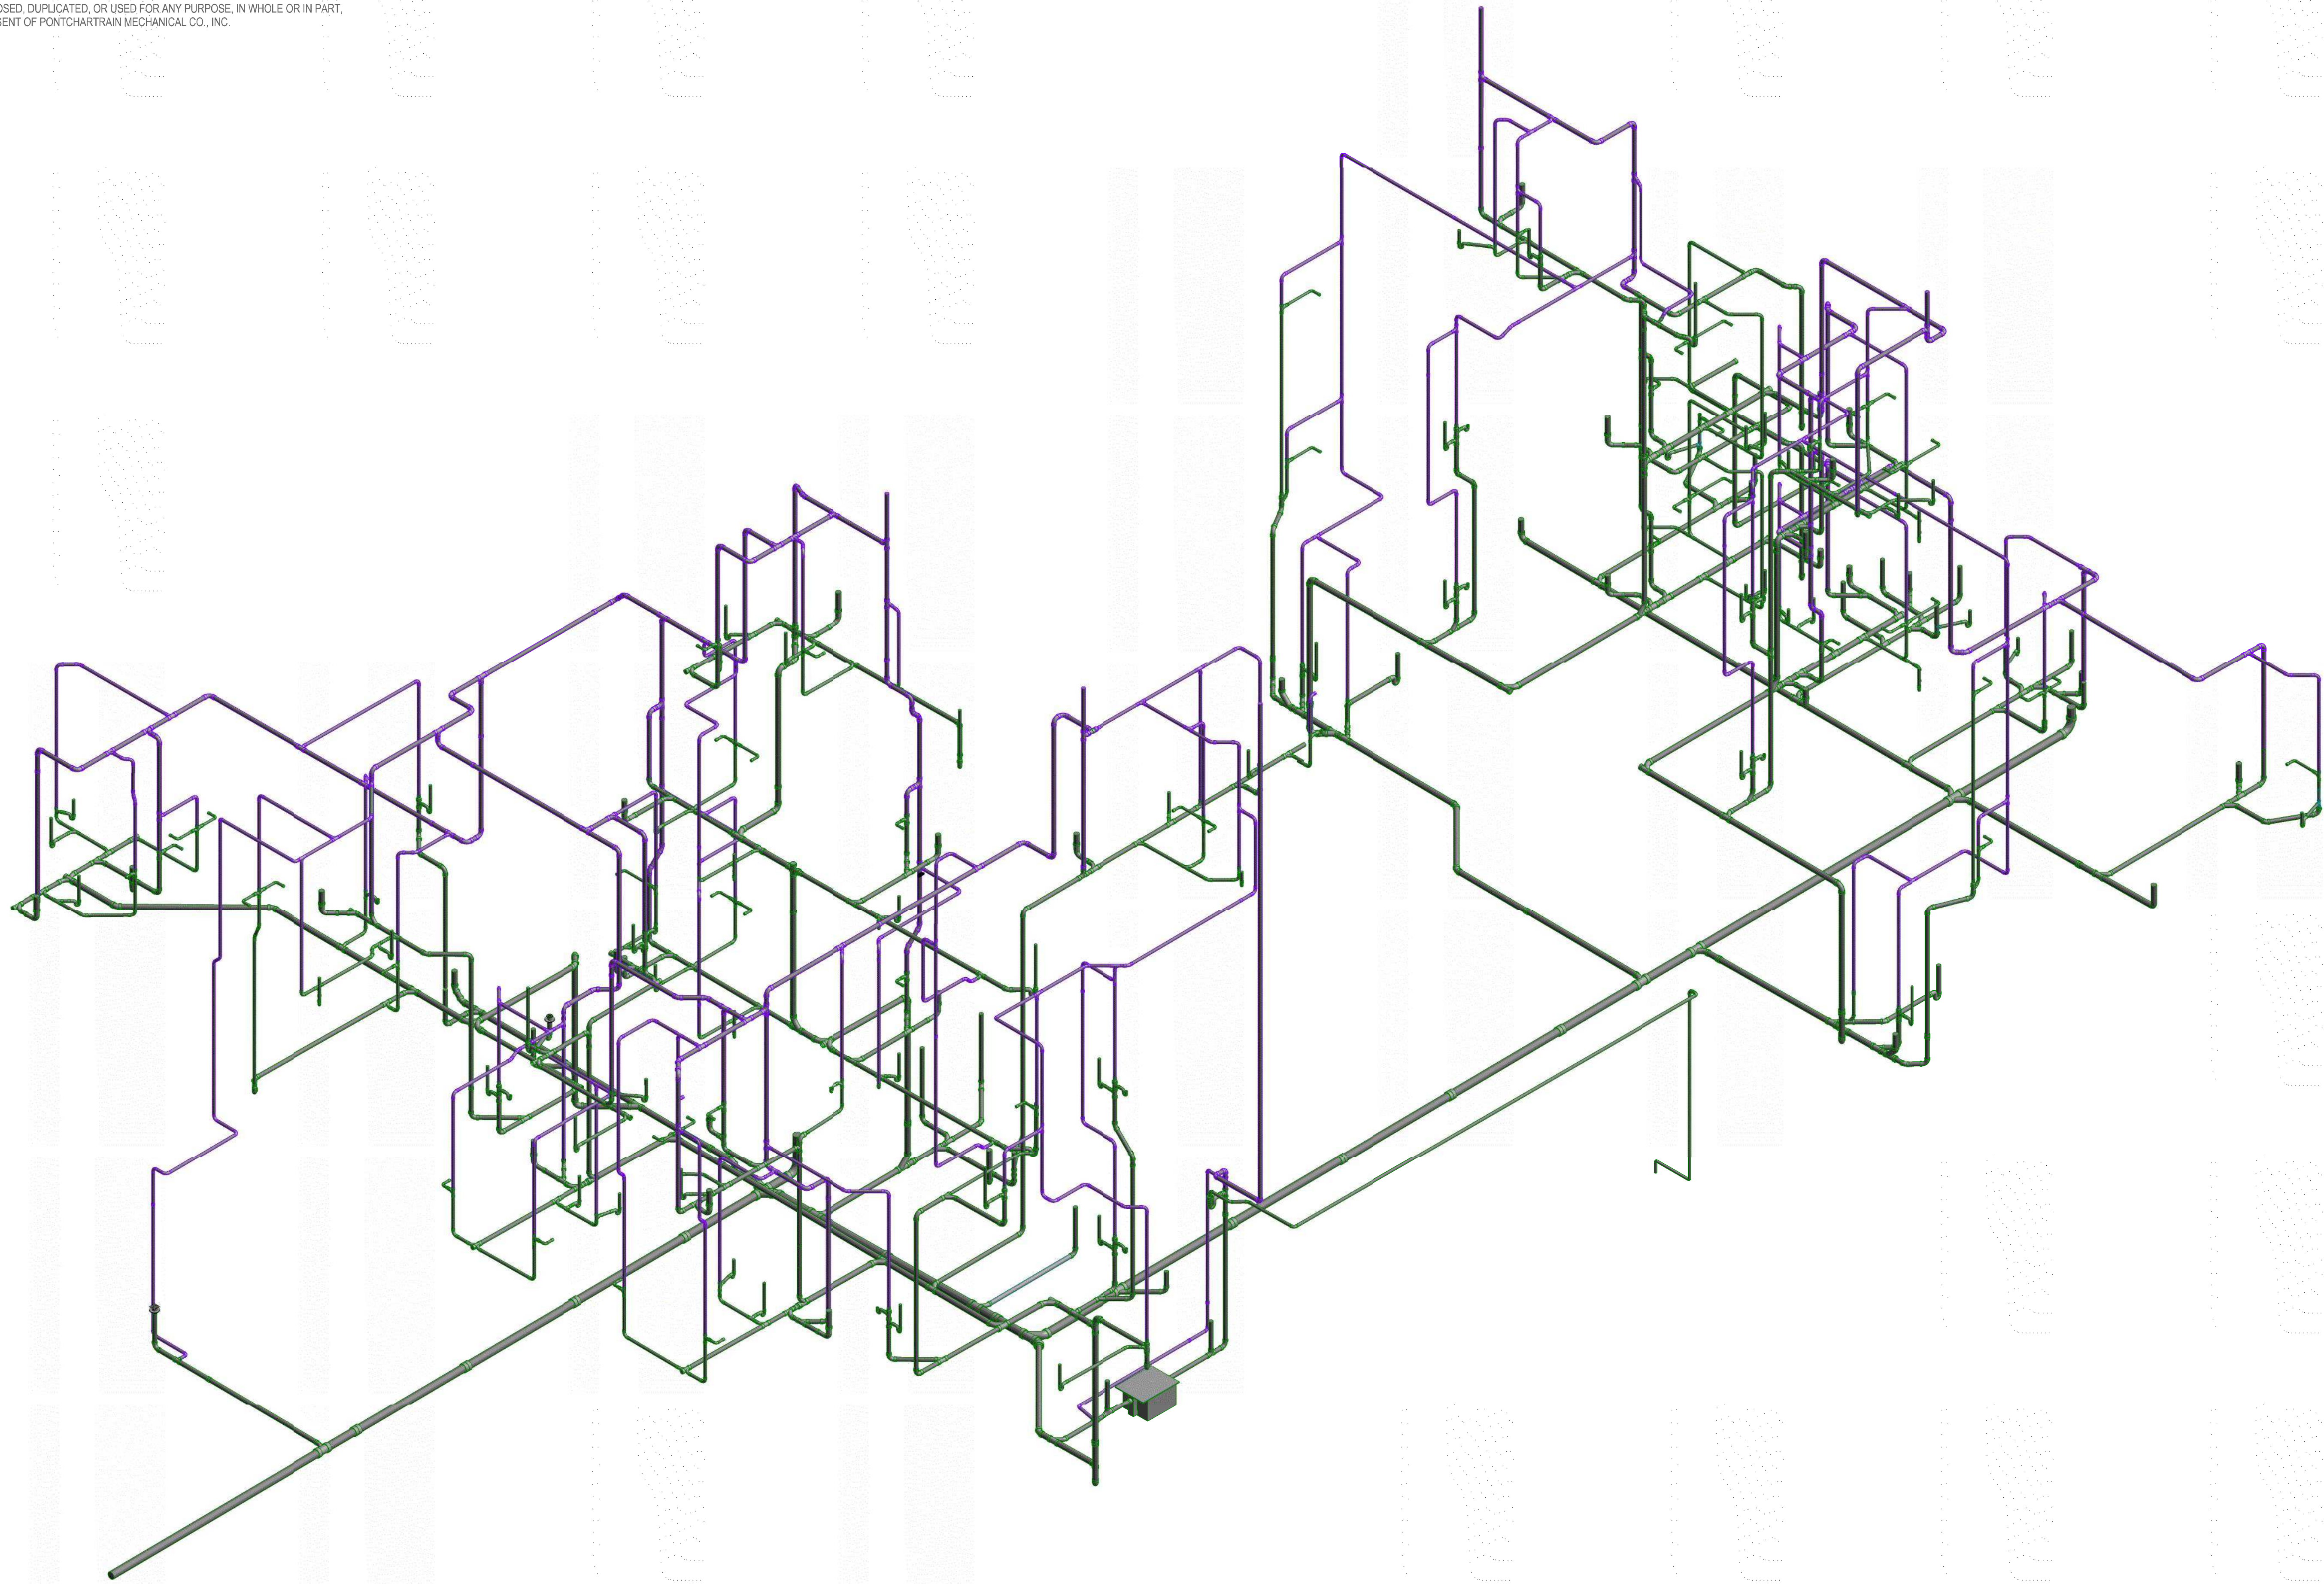

1 W&V ISOMETRIC

**HB SA II**  
 HARRY BAKER SMITH ARCHITECTS II P L L C  
 189 Maple Ridge Drive Metairie, LA 70001  
 (504)885-4477  
 central@hbsaii.com hbsaii.com  
 SINCE 1961

**BROADMOOR**  
 DESIGN-BUILD CONTRACTOR

BROADMOOR, L.L.C.  
 2740 NORTH ARBOULET ROAD, METAIRIE, LA 70002  
 T 504.885.5400 F 504.885.6955  
 broadmoor.com

WAX MUSEUM CONDOS  
 THE FRENCH QUARTER  
 917 CONTI STREET, NEW ORLEANS, LA 70112

THESE PLANS AND SPECIFICATIONS HAVE BEEN PREPARED BY ME OR UNDER MY CLOSE PERSONAL SUPERVISION AND TO THE BEST OF MY KNOWLEDGE AND BELIEF THEY COMPLY WITH ALL CITY, STATE AND FEDERAL REQUIREMENTS, AND I AM NOT PROVIDING CONTRACT ADMINISTRATION.

CERTIFIED CORRECT



THIS DRAWING IS CONFIDENTIAL AND NOT BE LOANED, REPRODUCED, COPIED, EITHER WHOLLY OR IN PART, OR MADE PUBLIC IN ANY MANNER WITHOUT THE WRITTEN CONSENT OF HBSA II ARCHITECTS, A PROFESSIONAL L.L.C. ALL RIGHTS OF DESIGN OR INVENTION ARE RESERVED AND WILL REMAIN THE SOLE PROPERTY OF HBSA II ARCHITECTS A PROFESSIONAL L.L.C.

| REVISION HISTORY |          |                    |    |
|------------------|----------|--------------------|----|
| NO.              | DATE     | DESCRIPTION        | BY |
| 1                | 06/20/16 | SCHEMATIC DESIGN   |    |
| 2                | 07/14/16 | DESIGN DEVELOPMENT |    |
| 3                | 08/12/16 | PERMIT REVIEW      |    |
| 4                | 09/27/16 | PERMIT             |    |

W&V ISOMETRIC

PROJECT#:  
 PHASE: PERMIT  
 DRAFTER: MNB  
 CHECKER: WPH  
 SCALE: AS NOTED  
 ISSUED: 9/27/2016  
 SHEET#:



P403