

**DAMMON**  
ENGINEERING, INC.

CHIEF ENGINEER  
EMMETT  
DAMMON, P.E.  
CHIEF ARCHITECT  
ROBERT  
WILTSE

554 OLD SPANISH TRAIL  
SLIDELL, LA. 70458  
OFFICE: 985-649-5832  
FAX: 985-641-5950

WEBSITE:  
WWW.DAMMONENGINEERING.COM


EMAIL:  
DAMMONENG@BELLOUTH.NET

ARCHITECTURE  
ENGINEERING  
STUDIES  
PLANNING  
INVESTIGATION  
EXPERT WITNESS

**PRICE**  
**RESIDENCE**

BURLEIGH PRICE  
680 CAROLLO DR.  
SLIDELL, LA  
70458

**DEMOLITION**  
**PLAN**

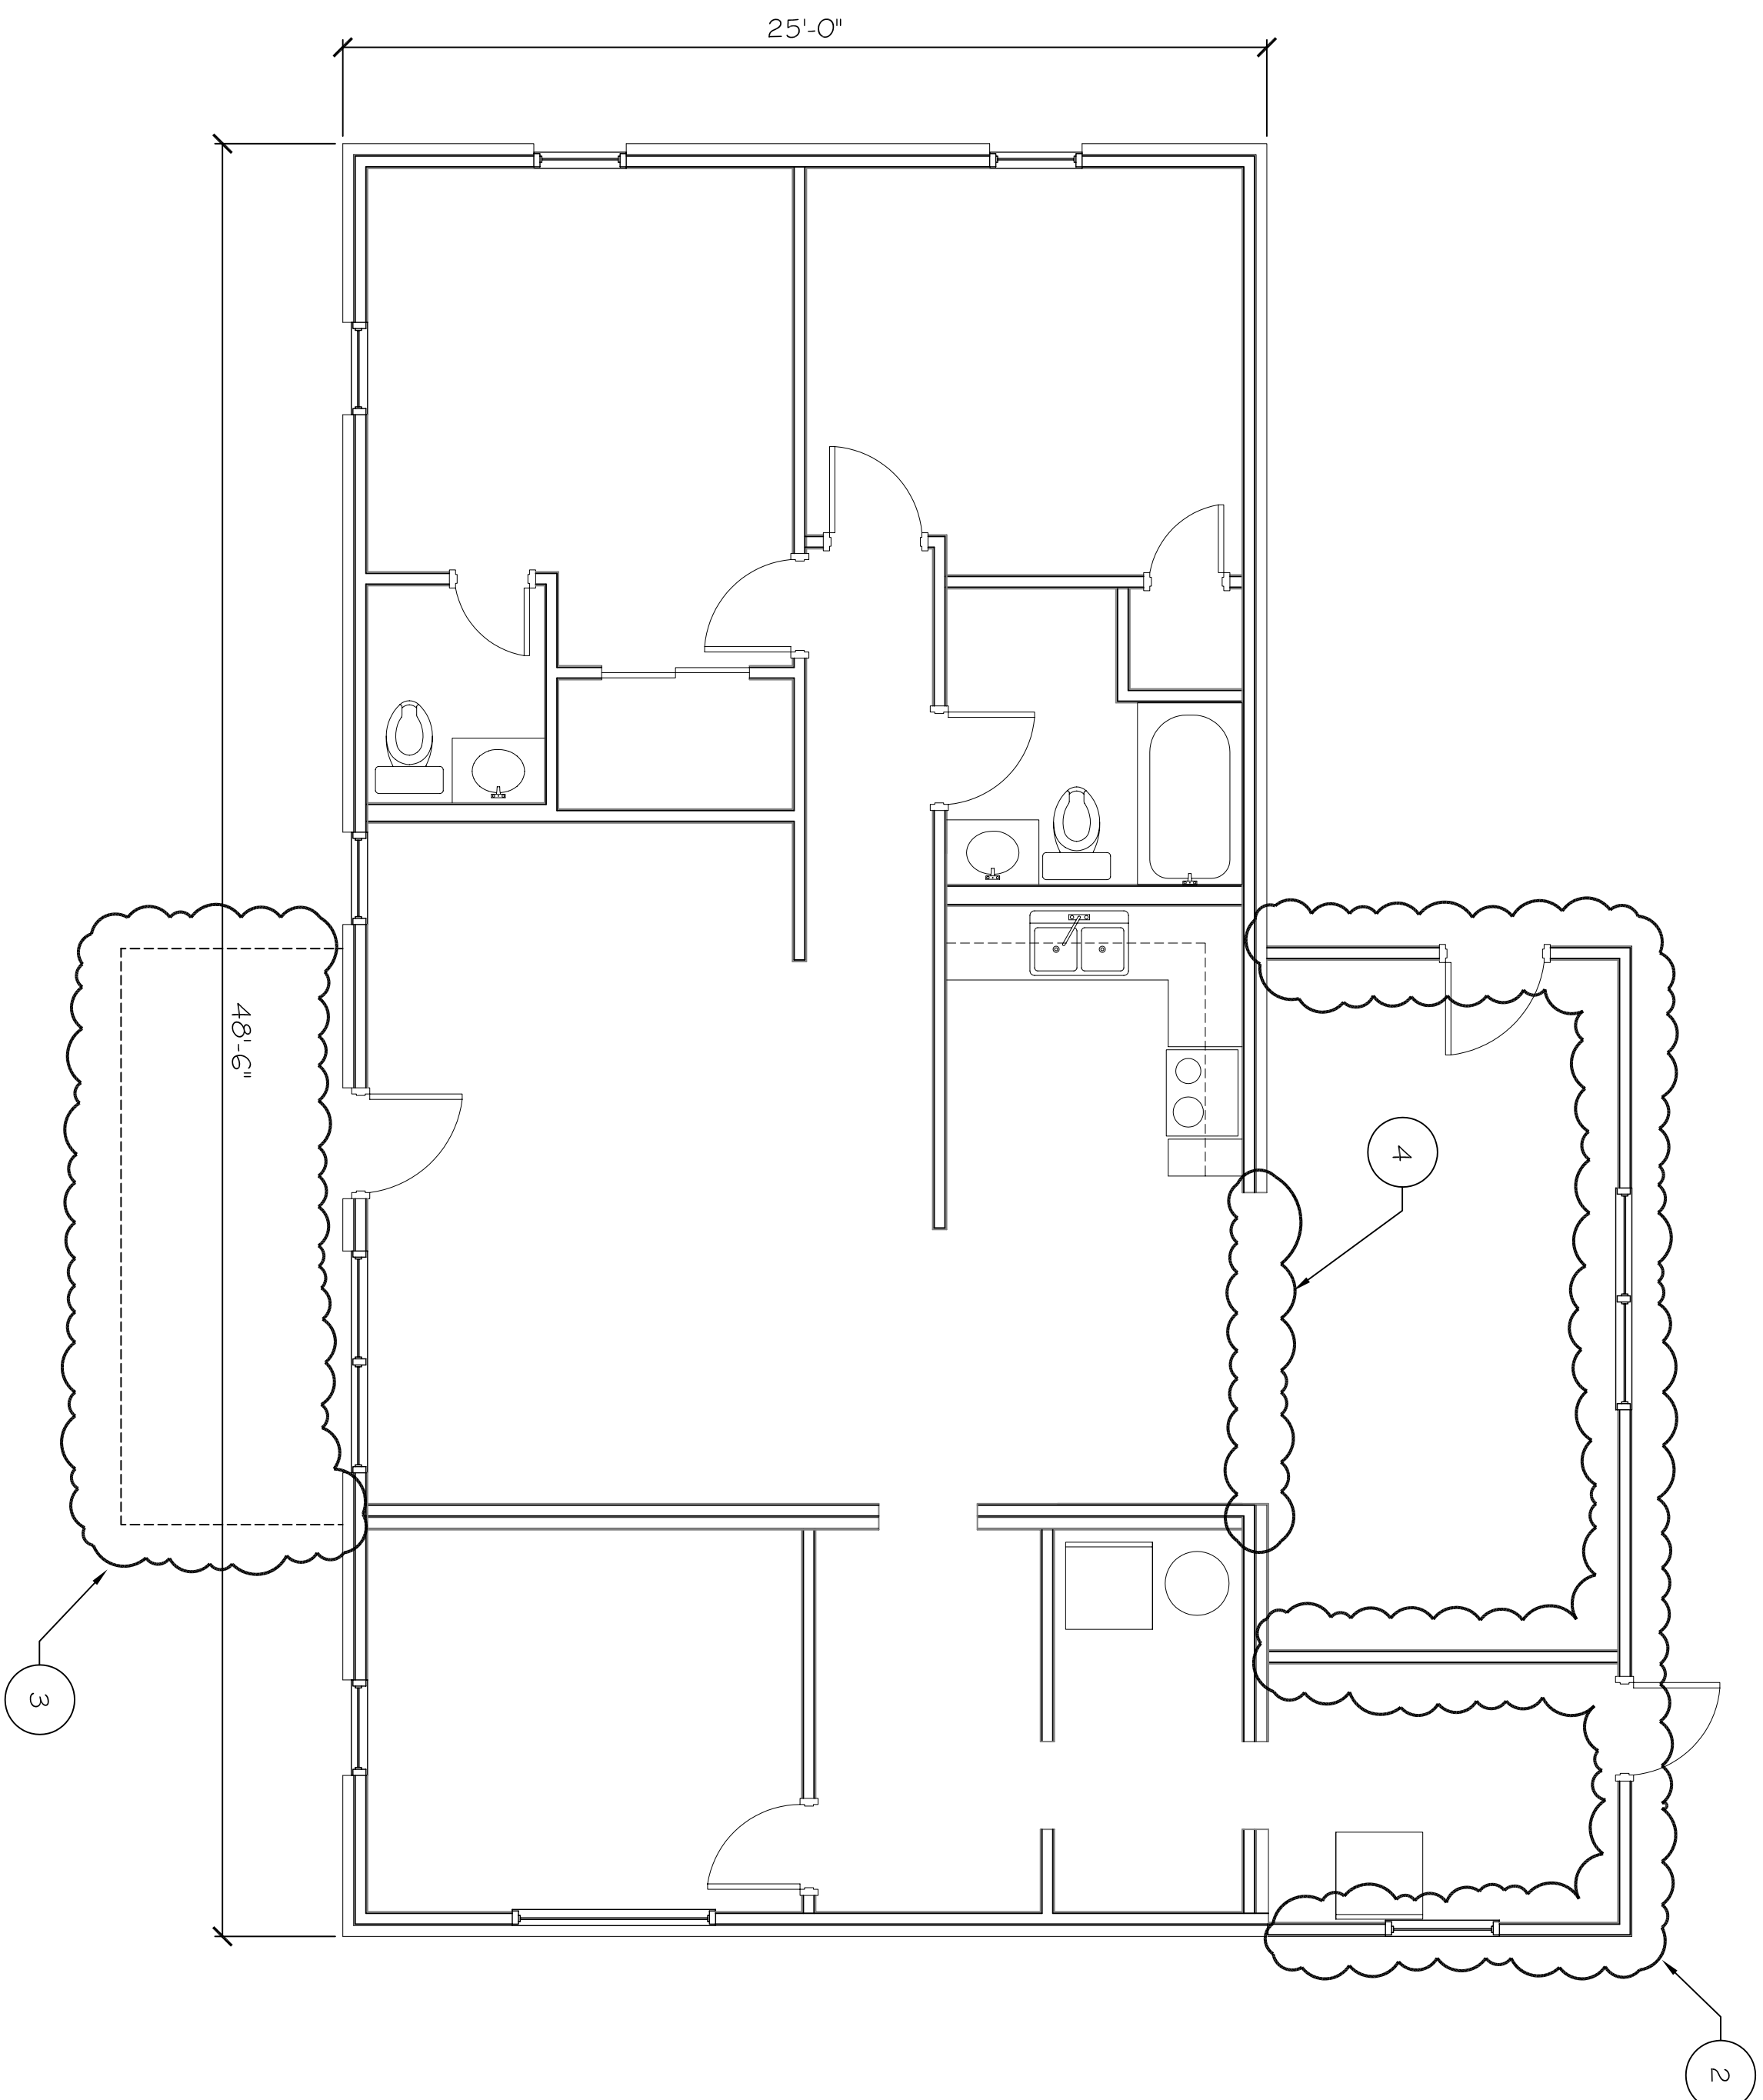

**DEMOLITION NOTES:**

1. DEMO EXISTING ROOF AND REMOVE ANY OBSTRUCTIONS ON EXISTING TOP PLATE FOR NEW FLOOR JOIST SYSTEM.
2. DEMO EXISTING WALLS.
3. DEMO EXISTING FRONT PORCH COLUMNS AND HANDRAILS.
4. INFILL NEW EXTERIOR OPENING WITH TREATED STUDS @ 16" O.C., 1/2" SHEATHING AND VINYL SIDING.
5. DEMO ALL EXISTING INTERIOR SHEET ROCK, ELECTRICAL, MECHANICAL, AND PLUMBING COMPONENTS.
6. ALL EXTERIOR BRICK SHALL REMAIN.
7. REMOVE VINYL SIDING ON RIGHT SIDE OF HOME.

**NOTE:**

T. REMOVE ALL INTERIOR NON LOAD BEARING WALLS.

REV:

SCALE: AS NOTED

JOB#:

DATE: 03-08-12

SHEET 3

**D-1**

OF 12