
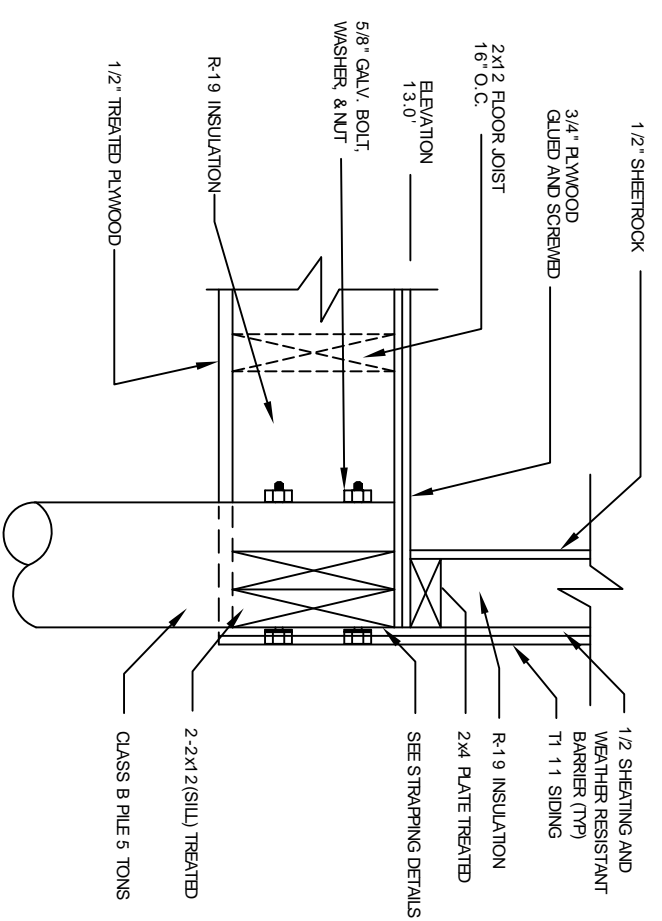


DESIGN CRITERIA:
 THE CONSTRUCTION FOR SAID RESIDENCE WHERE BASIC WIND SPEED IS 130 MILES PER HOUR IS DESIGNED IN ACCORDANCE WITH:
 AMERICAN FOREST AND PAPER ASSOCIATION (AF&PA) WOOD FRAME CONSTRUCTION MANUAL FOR ONE AND TWO FAMILY DWELLINGS (WFCM) 2001 EDITION
 AS WELL AS THE INTERNATIONAL RESIDENTIAL CODE (IRC) 2003 EDITION

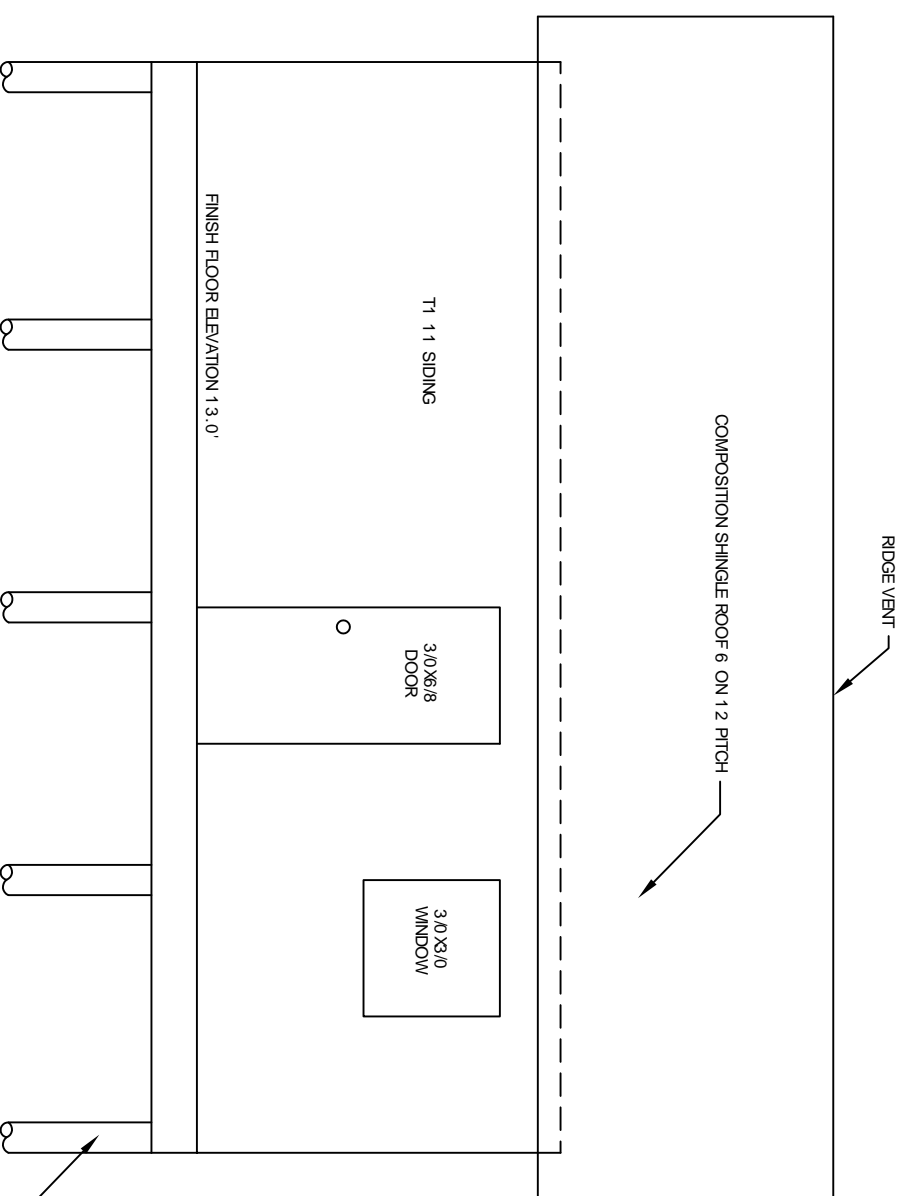

DETAIL
 N.T.S.

PLAN
 VIEW

SCALE: AS NOTED

JOB#:

DATE 09-02-10

SHEET

A-1