
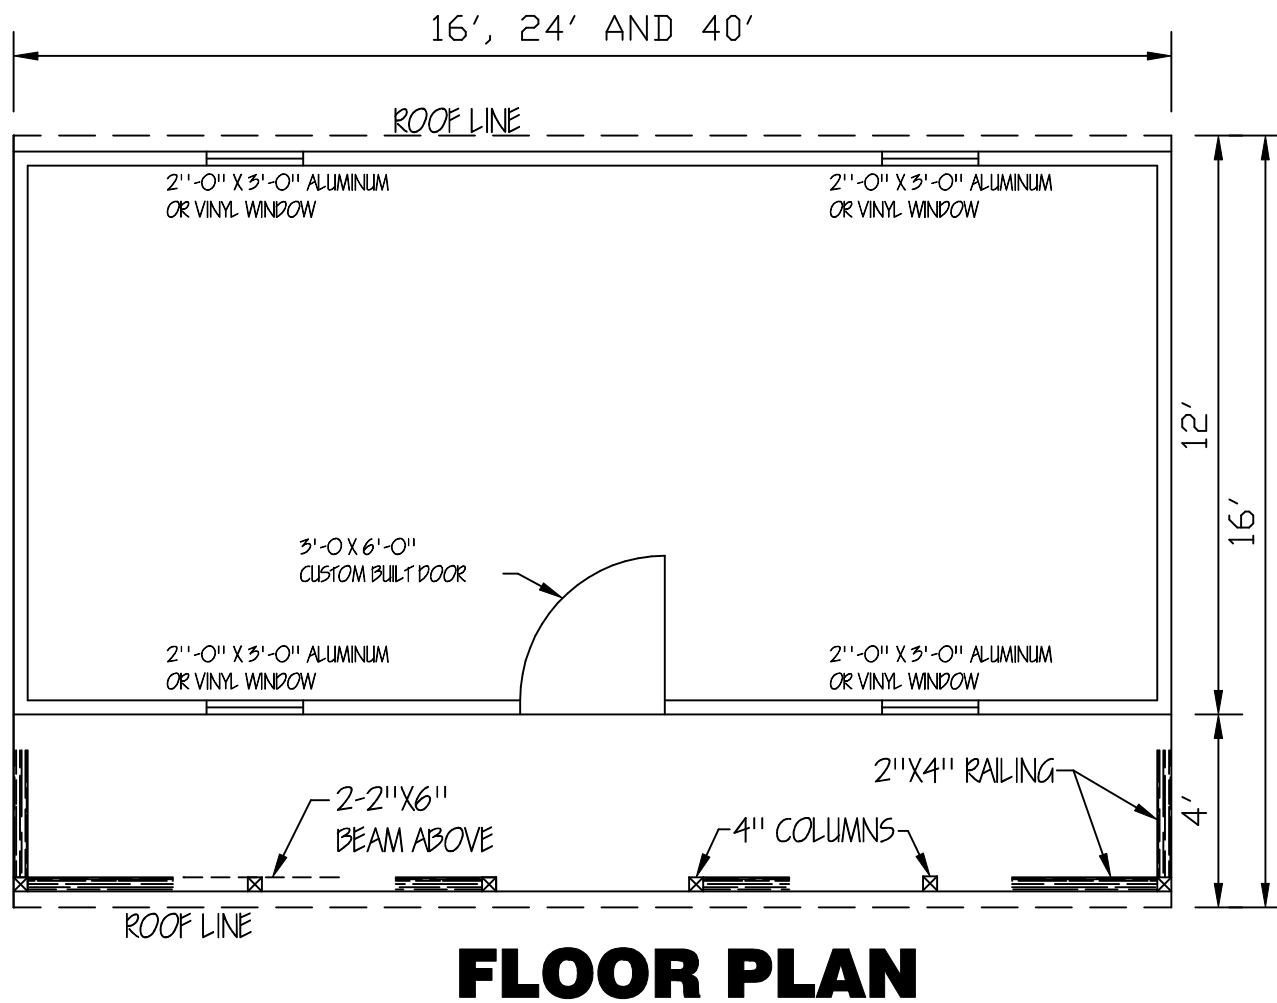
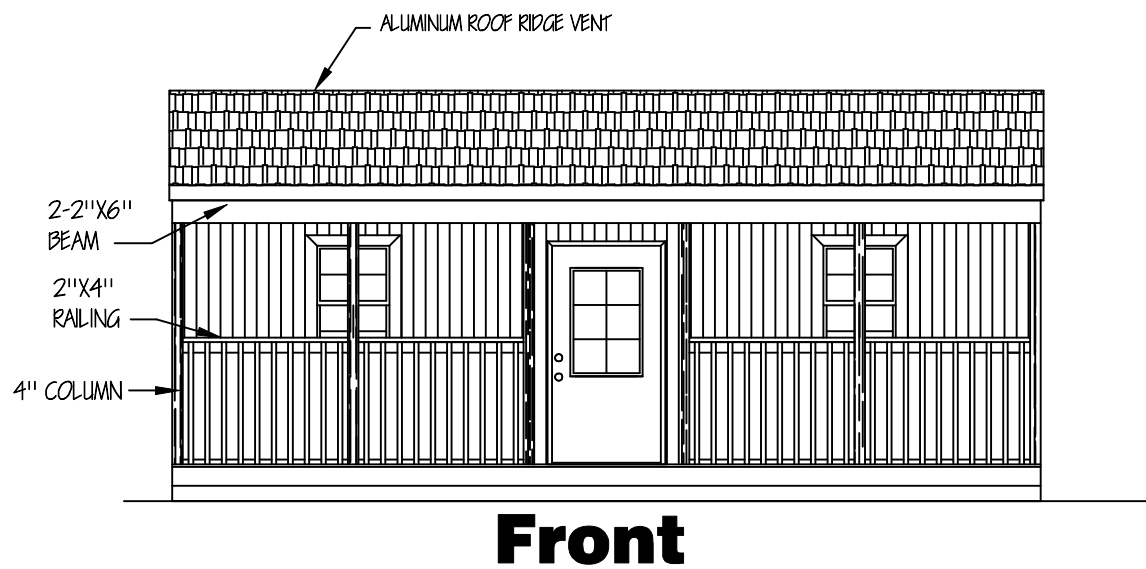


ROOF SHEATHING  
 TRUSSES 16" O.C. 1/2" OSB  
 TRUSSES 24" O.C. 5/8" OSB  
 ROOF VENT


ALUMINUM RIDGE CAP W/ SCREEN  
 METAL: 26 GAUGE RIDGE CAP W/ SCREEN BELOW  
 FASTENERS SHALL COMPLY WITH TABLE  
 R602.3(1) AND SHALL BE GALVANIZED RING  
 SHANK.

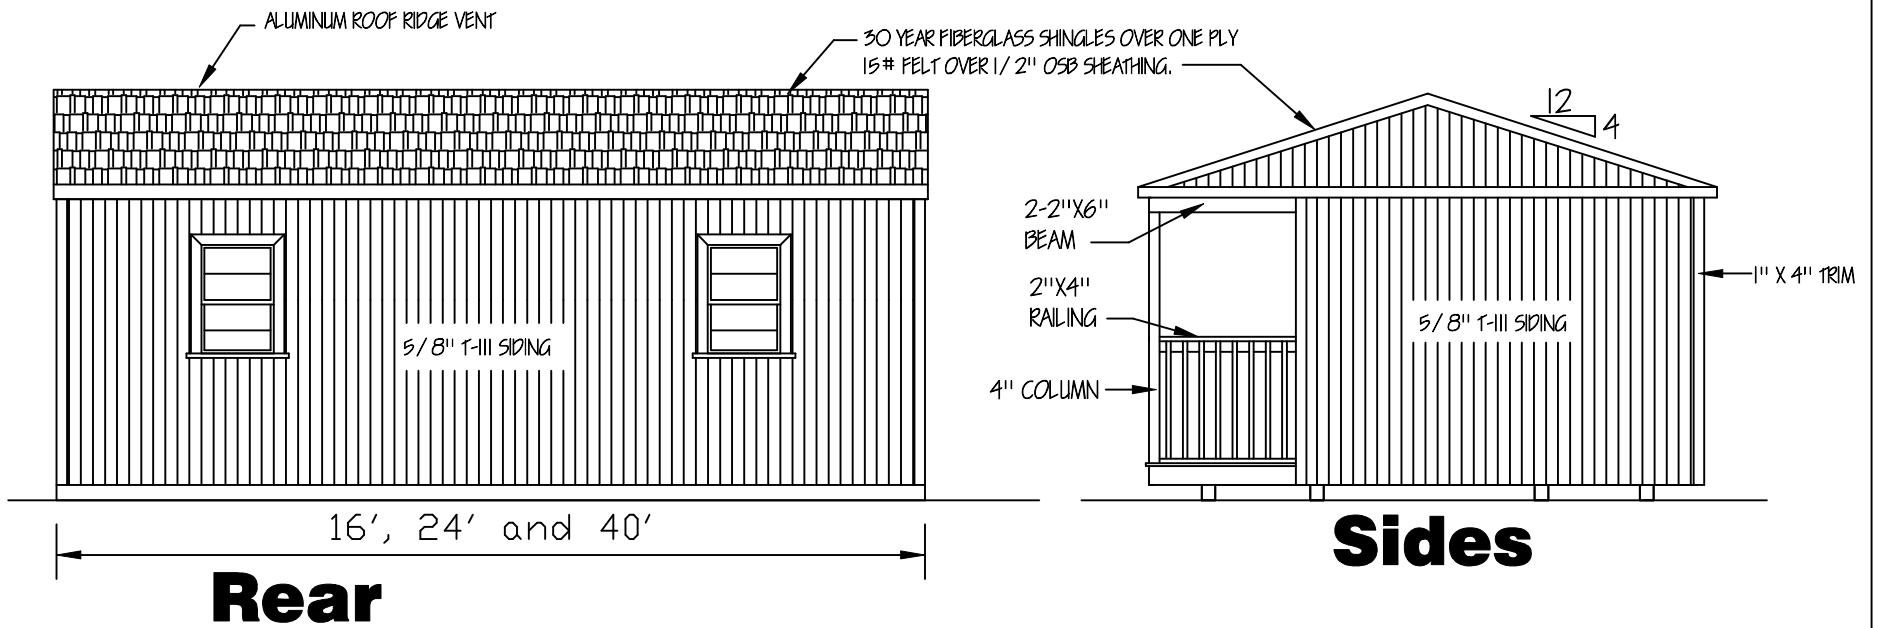

# Side Porch Cabin

WIND CERTIFICATION  
 WIND EXPOSURE CATEGORY 'C'  
 BASIC WIND SPEED (3 SECOND GUST) 150 M.P.H.

MISSISSIPPI-LOUISIANA

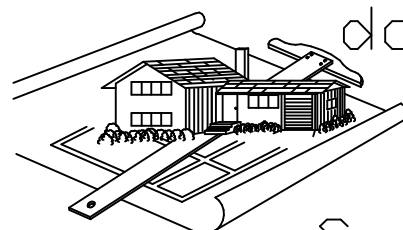

4210 Stewart Lane  
 Perkinston, MS 39573  
 228/255-5259

doug's  
 plan  
 Service

GRACELAND PROPERTIES LLC  
 P.O. BOX 665  
 CUNNINGHAM, KY 42035

Copyright (C) 2008 by Graceland Properties LLC  
 All Rights Reserved, including the rights of reproduction in  
 whole or in part in any form.