





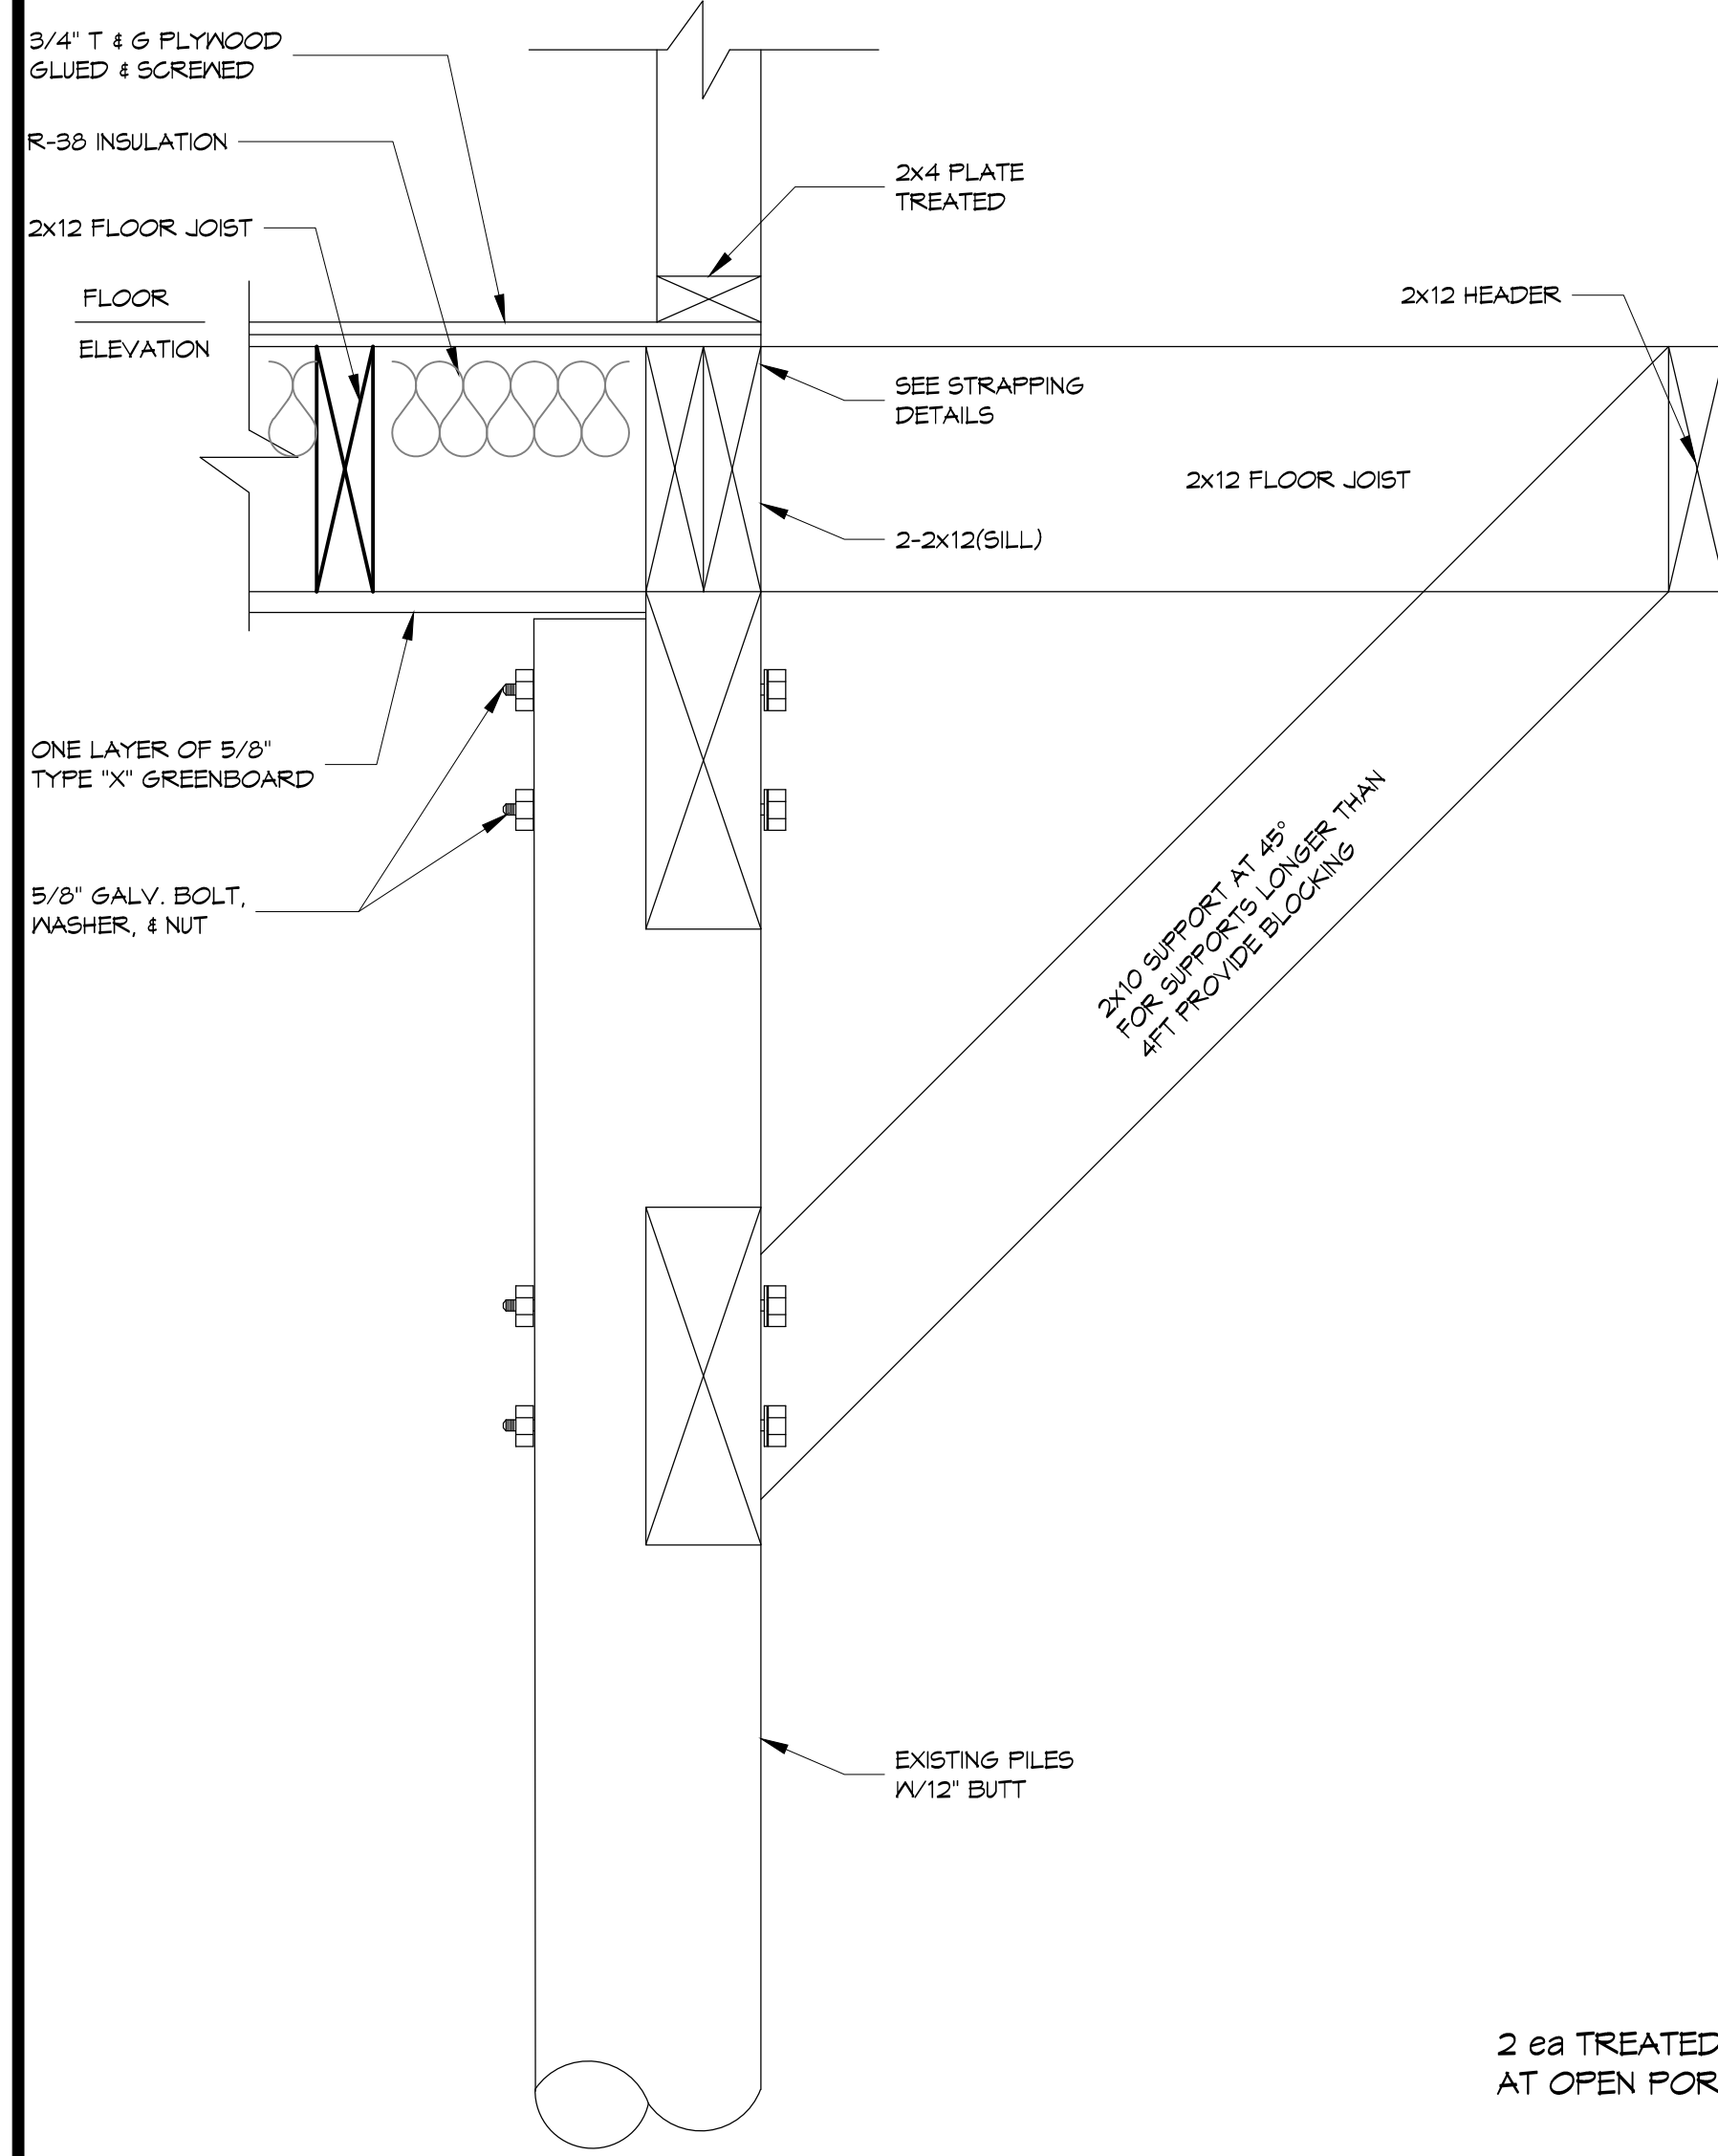

1
 5-25-2 SCALE: 3/16" = 1'-0" SINGLE JOIST WITH CANTERLIER

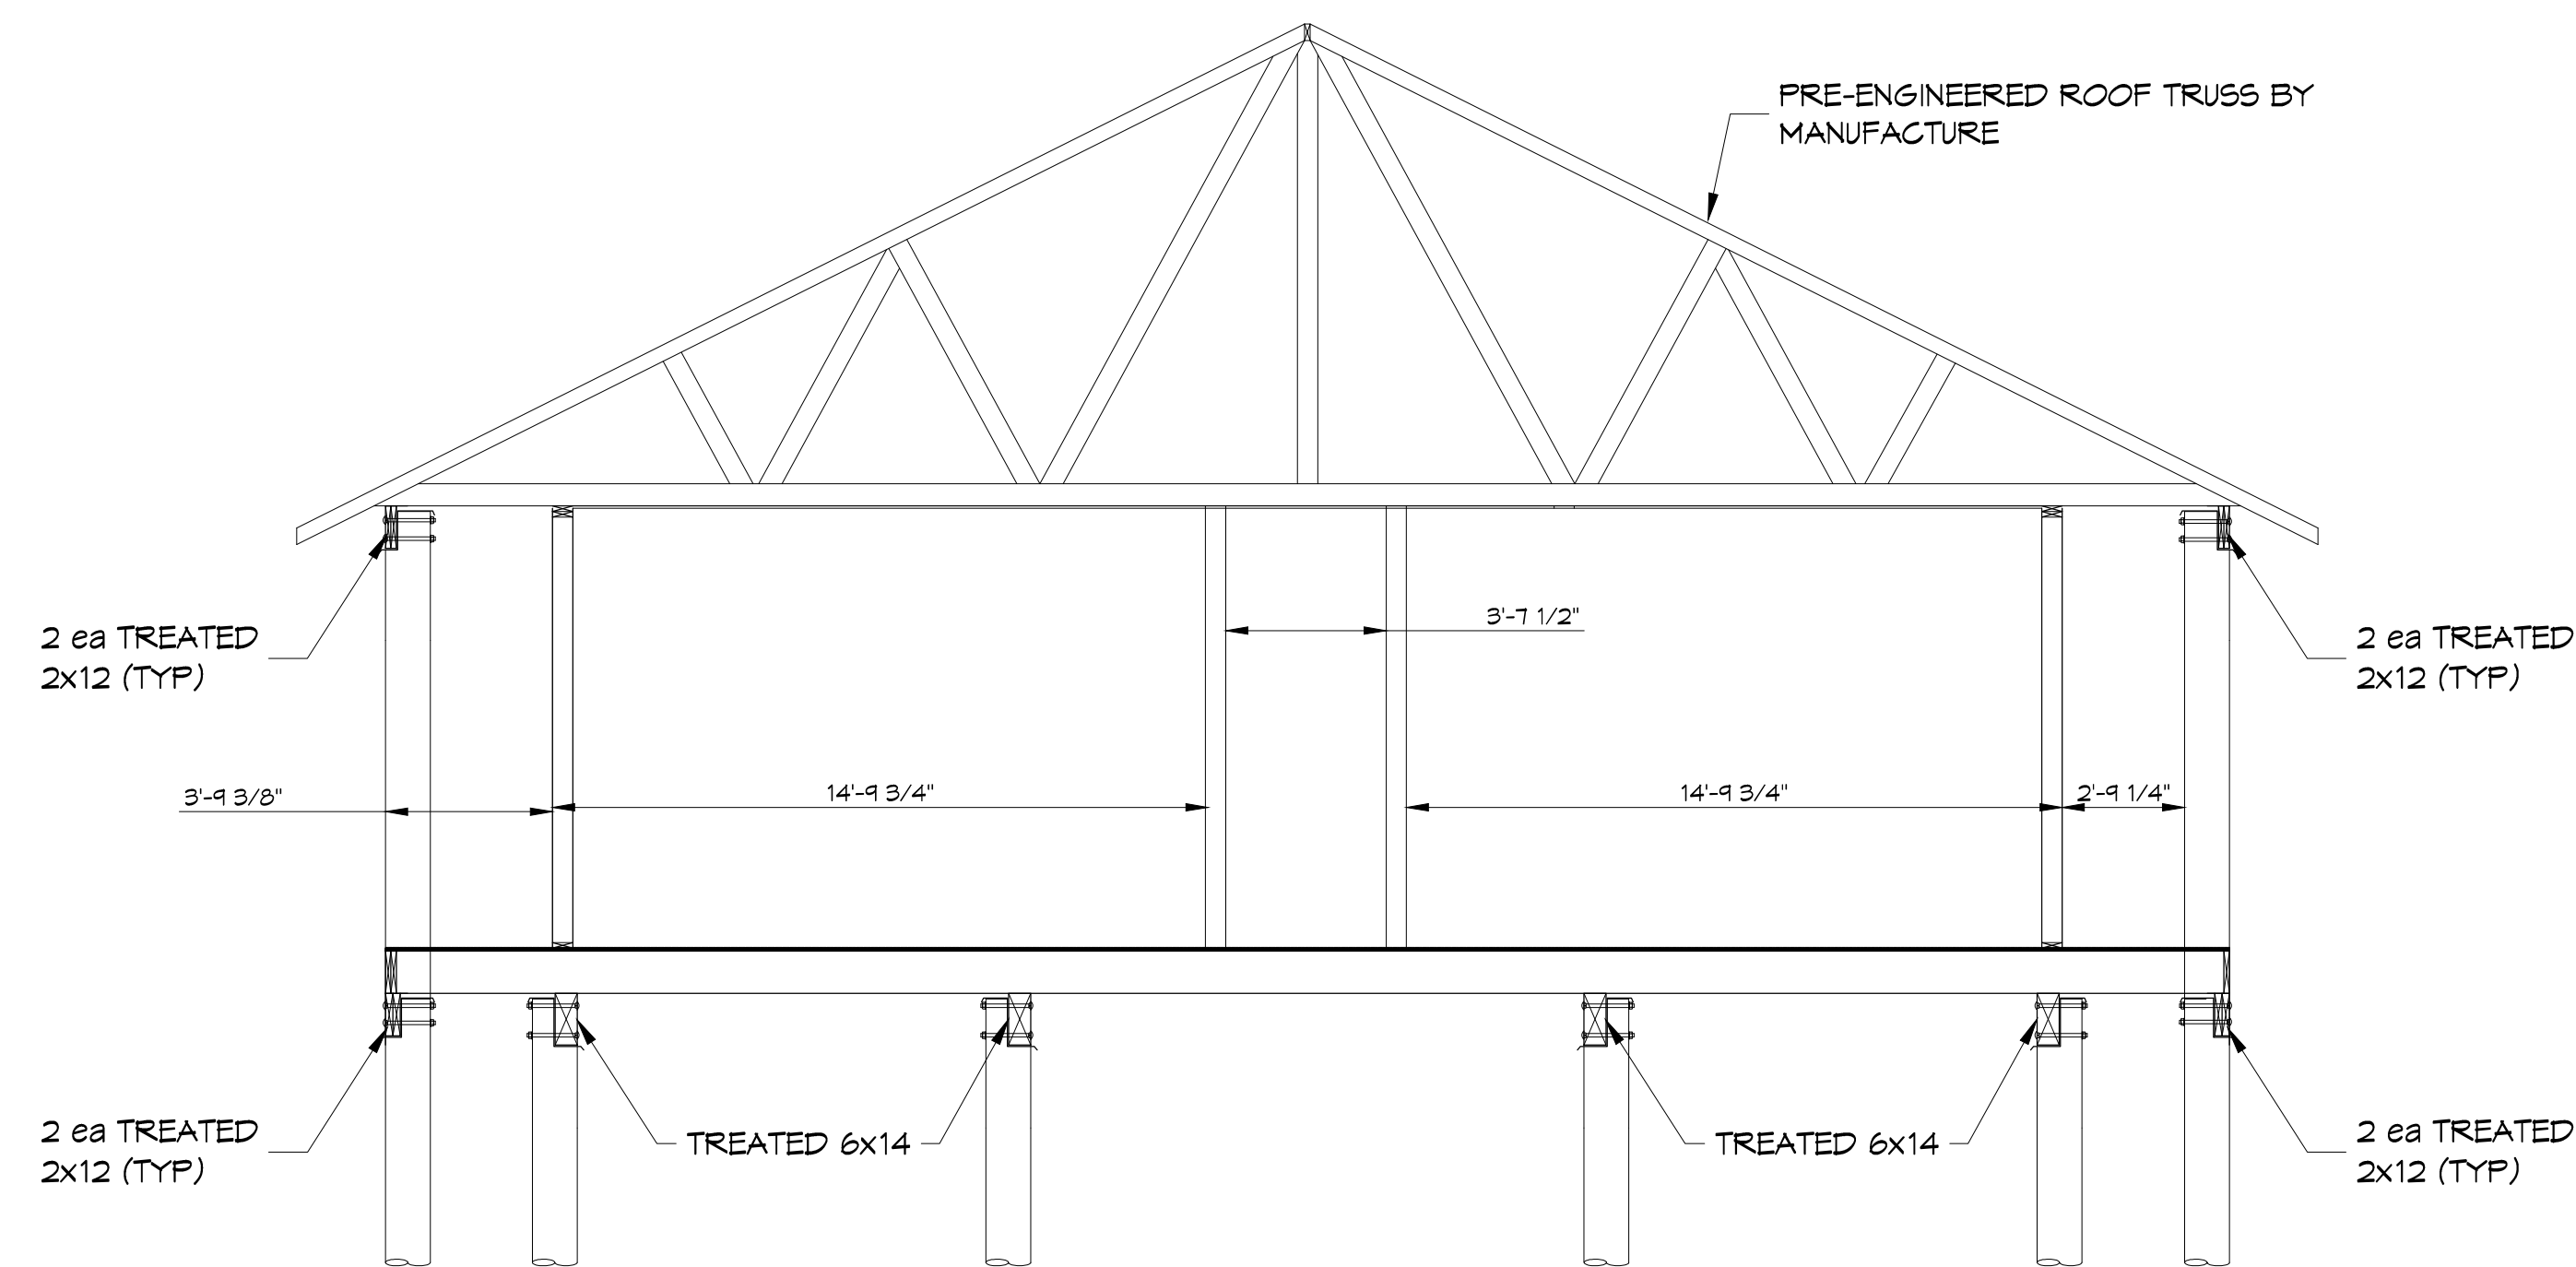

1
 5-35-1 SCALE: 1/4" = 1'-0" SECTION (TYP)

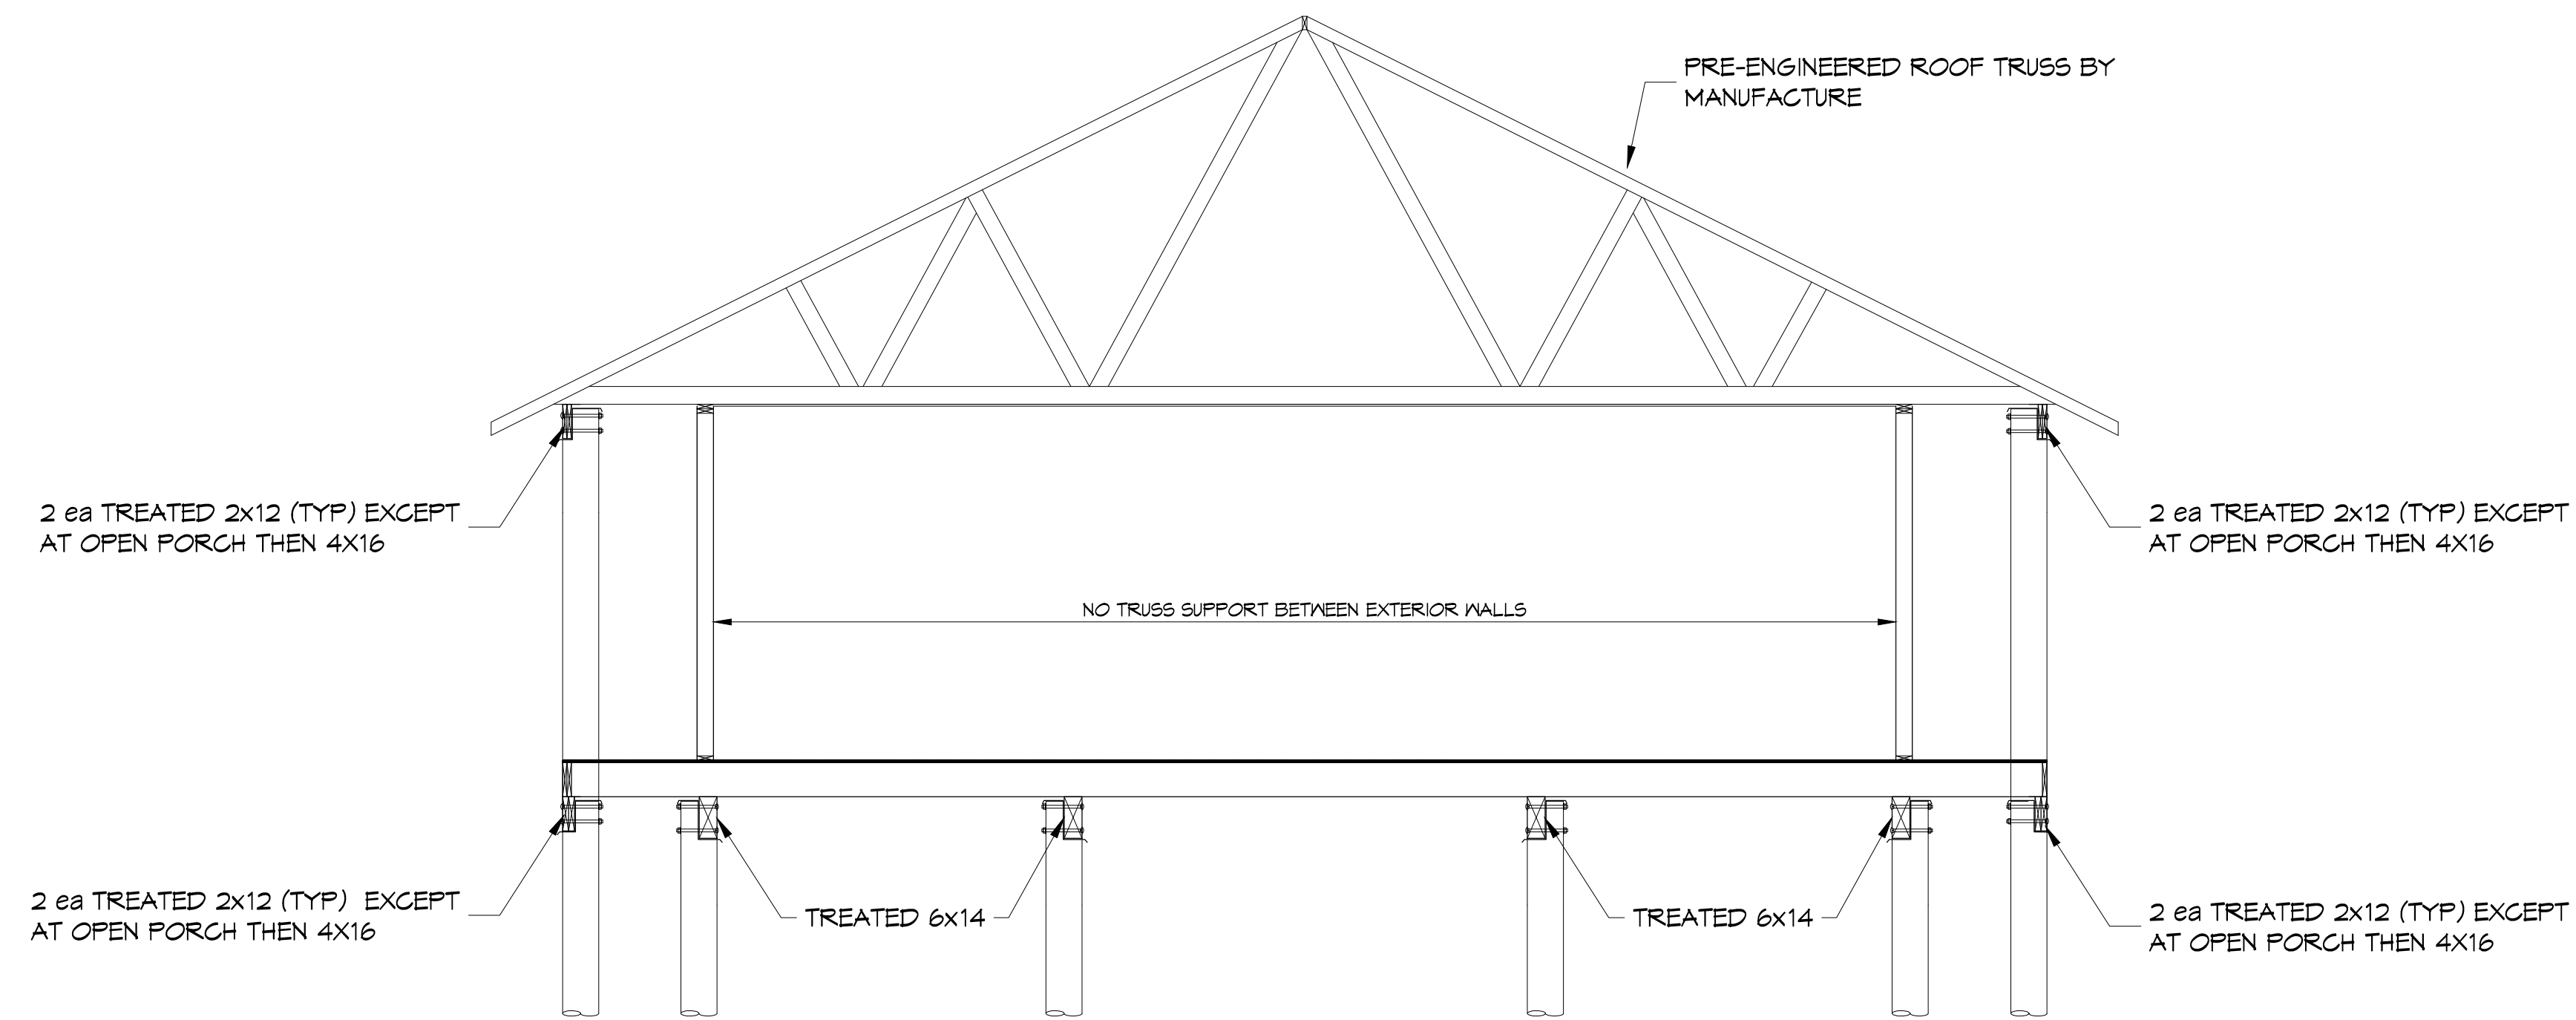

1
 5-35-1 SCALE: 1/4" = 1'-0" SECTION AT GREAT ROOM

| # | DESCRIPTION | DATE |
|---|-------------|------|
| | | |
| | | |
| | | |
| | | |

SEAL:
PRELIMINARY
NOT FOR
CONSTRUCTION

STRUCTURAL DRAWINGS
 28100 CHEF MENTEUR HWY
 NEW ORLEANS, LOUISIANA
 JOB No: _____
 DRAWN BY: _____
 DATE: APRIL 16 2015
 CHECKED BY: CKD

SHEET TITLE:
 SECTIONS AND DETAIL

DRAWING NUMBER:
S-3
 SHEET No: 3 of 4