


THIS SIDE FACES REAR CANAL

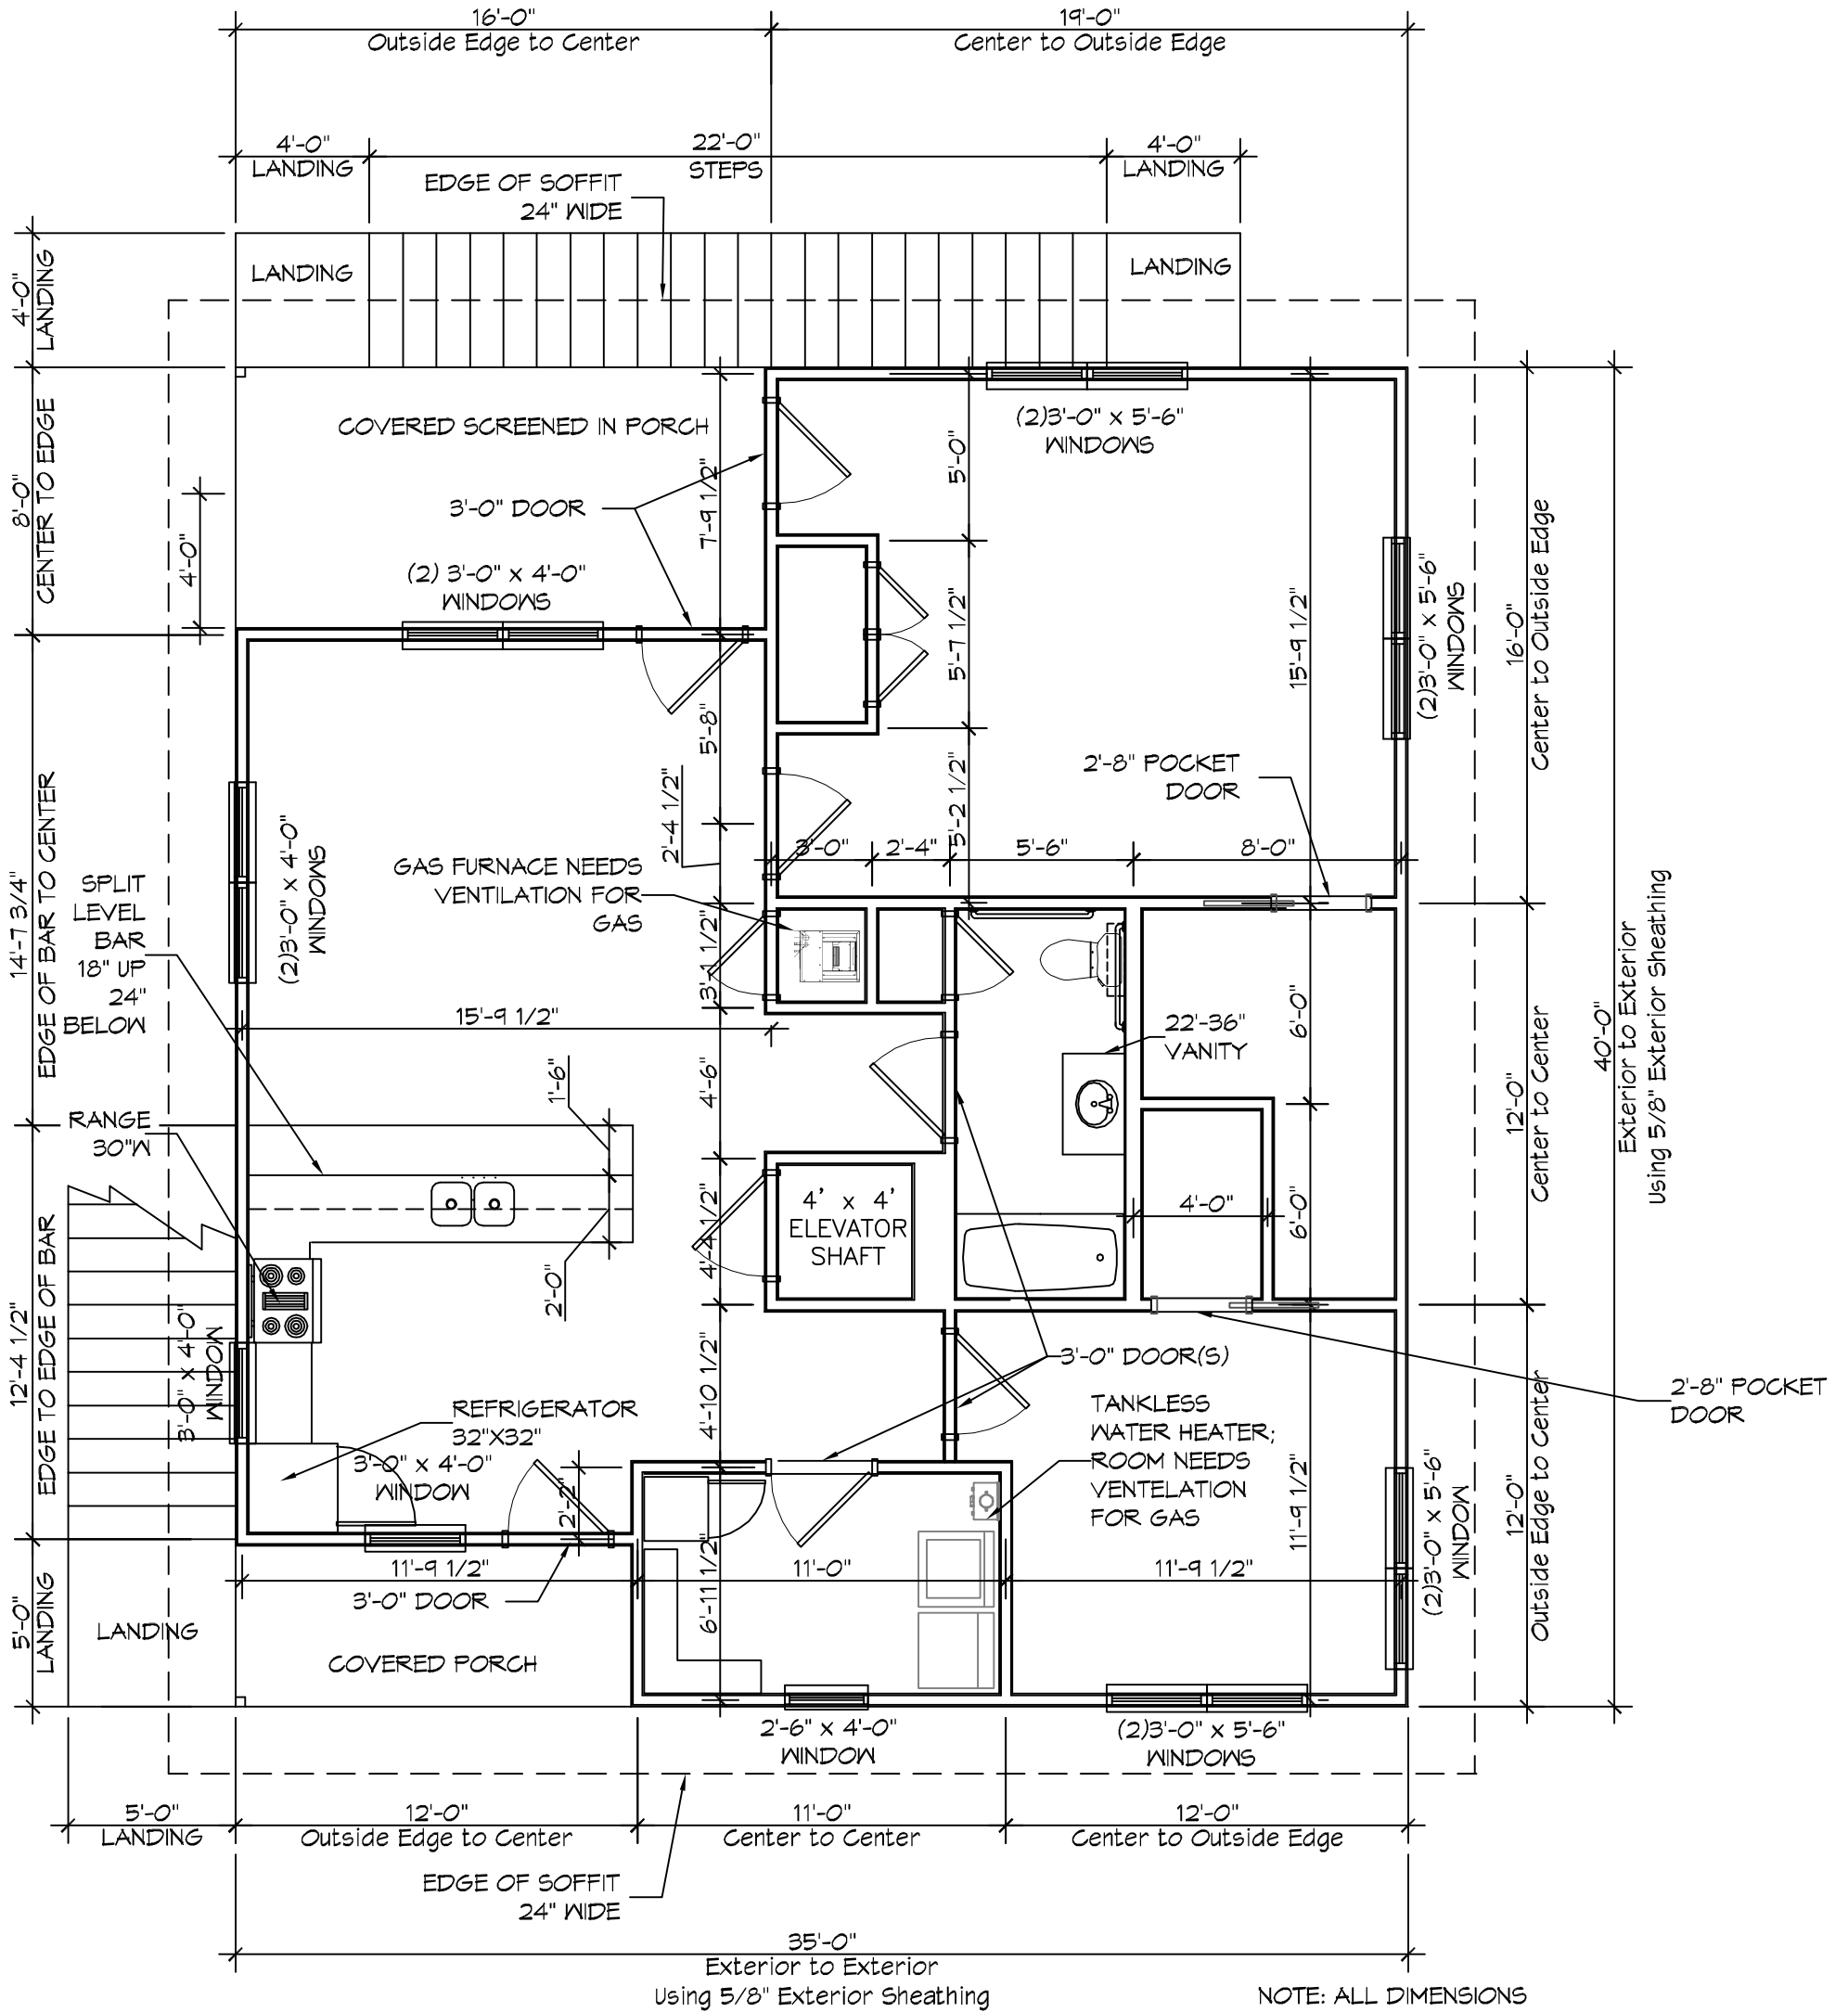

THIS SIDE FACES CARR DR.

NOTE: ALL DIMENSIONS ARE CENTER OF STUD TO CENTER OF STUD IF NOT OTHERWISE STATED