


THIS SIDE FACES REAR CANAL

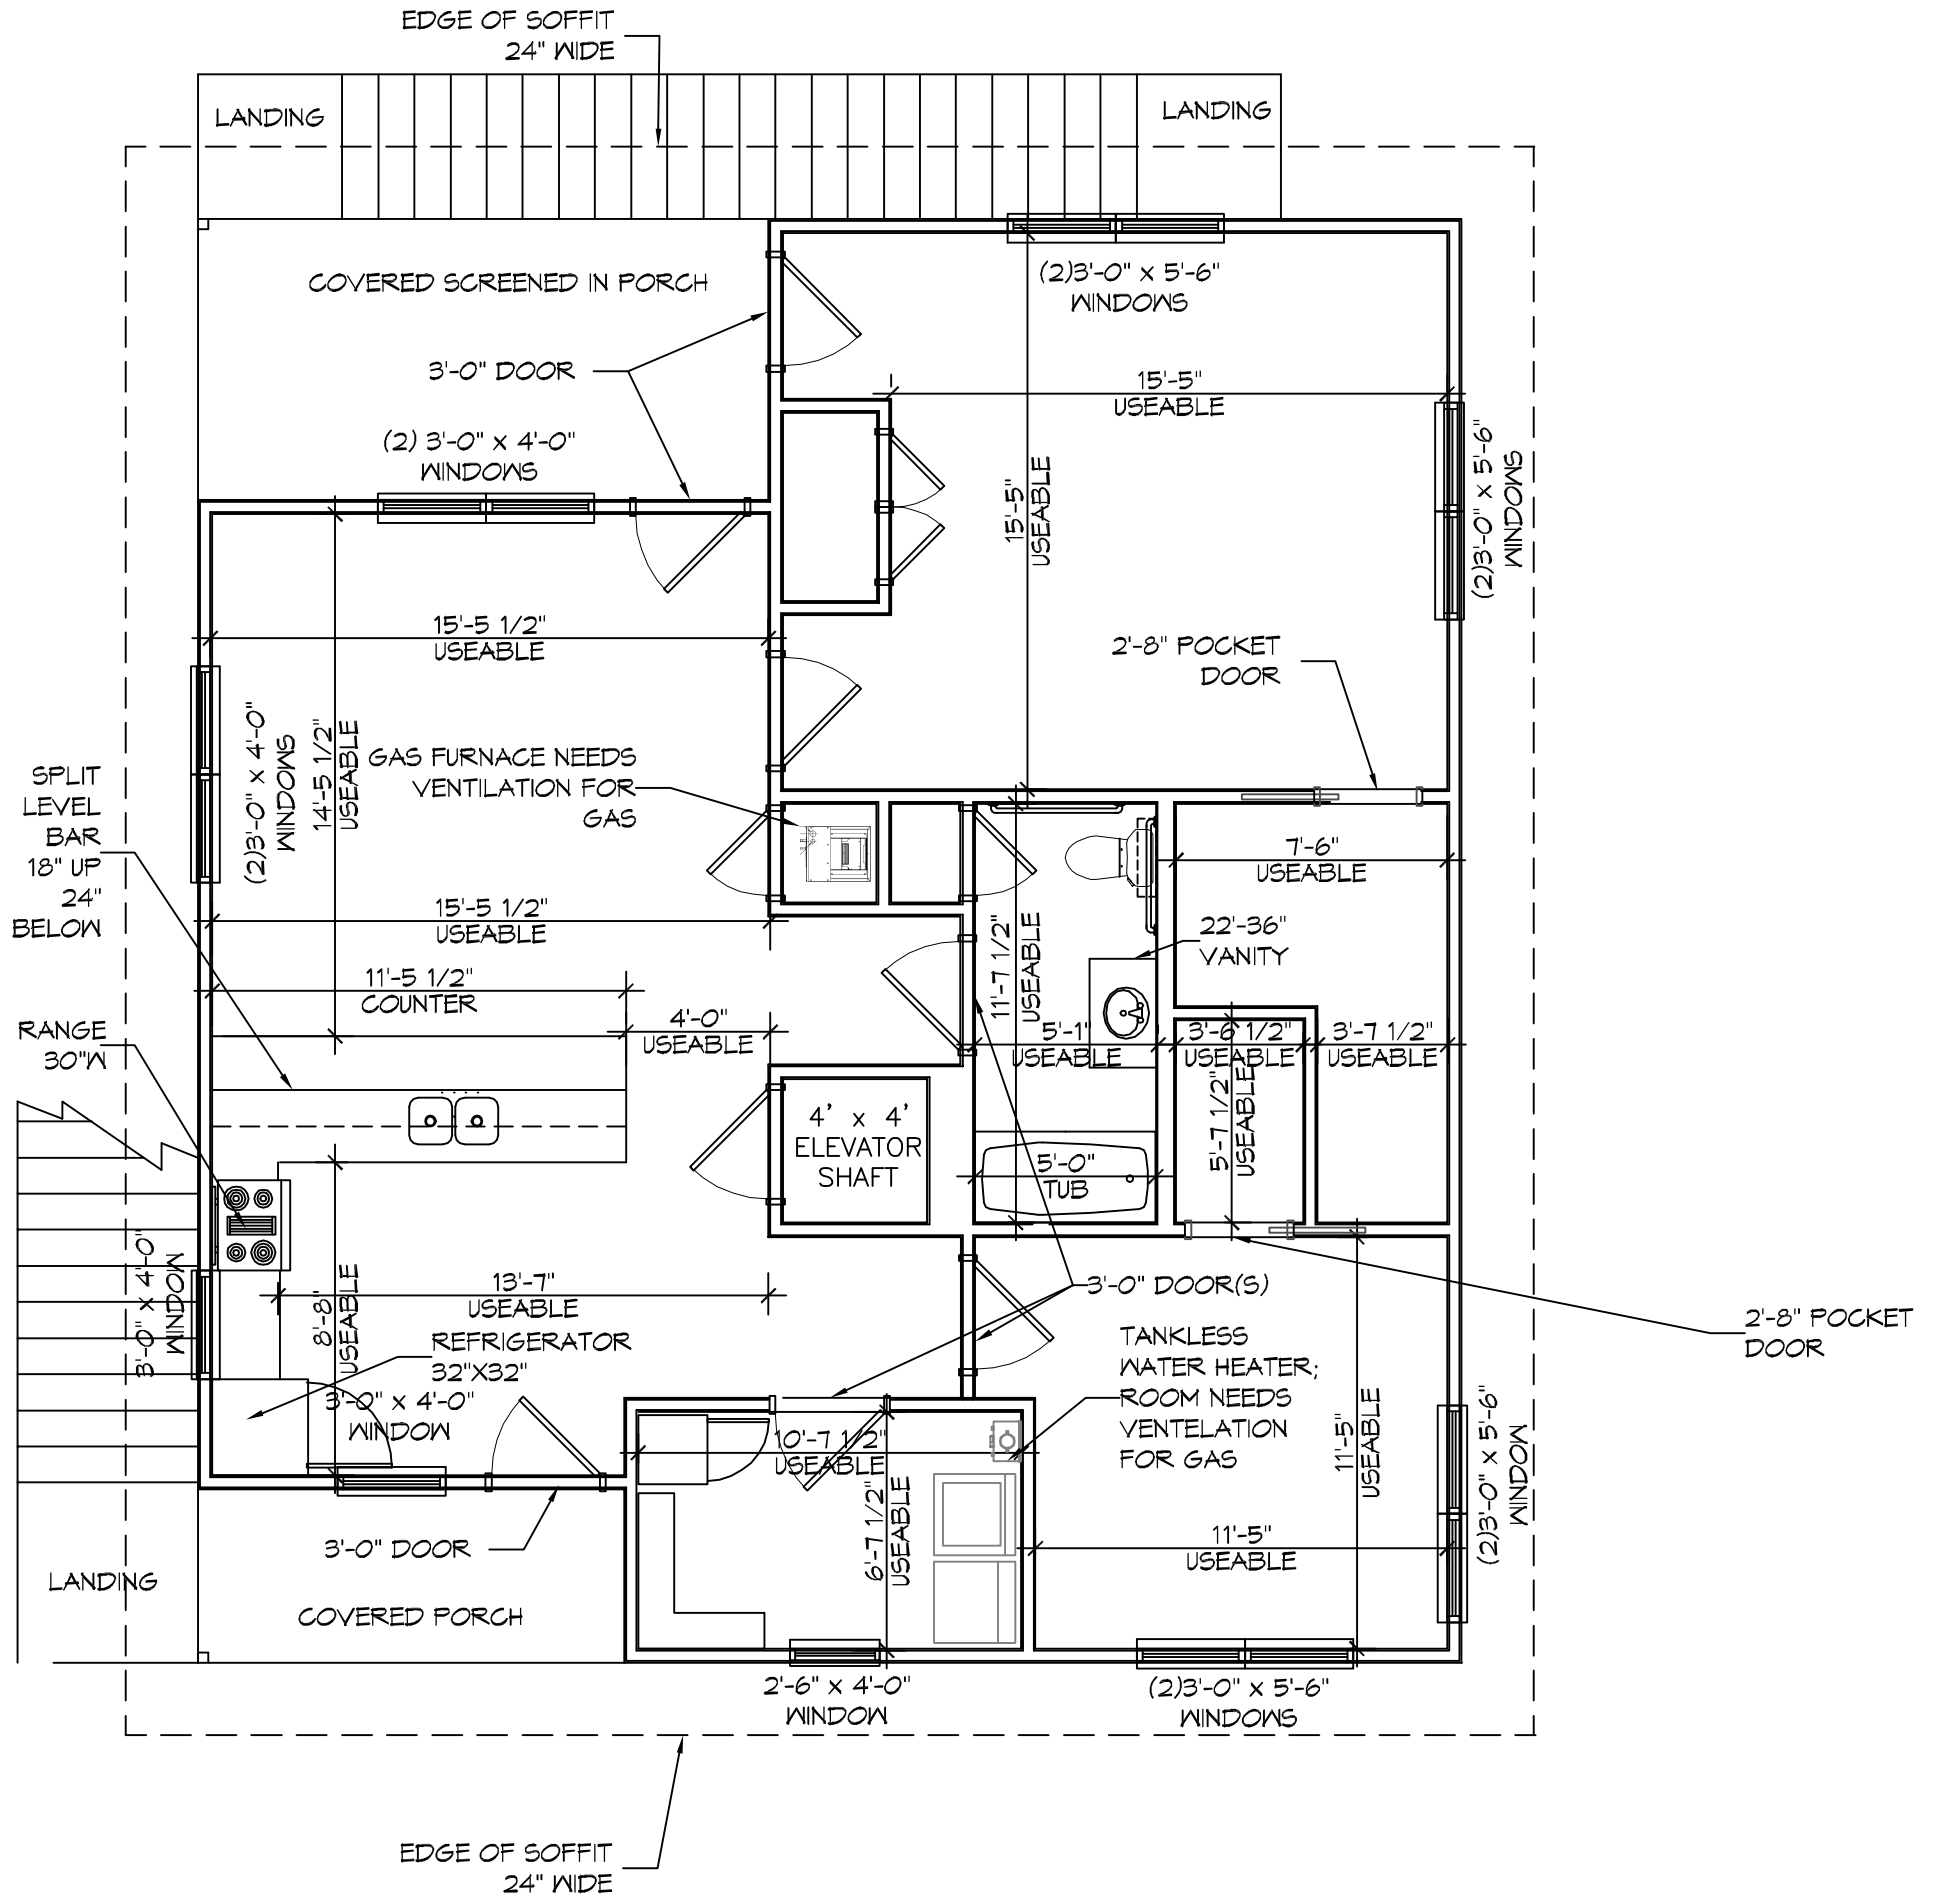

THIS SIDE FACES CARR DR.