


DOOR & HARDWARE SCHEDULE (X)

NO.	DESCRIPTION	TYPE		FRAME		HINGE		LOCK		ACCESSORIES		REMARKS
		TYPE	FRAME	HINGE	LOCK	ACCESSORIES	REMARKS					
DOOR - EXTERIOR												
1	3/0 x 6/8	<input checked="" type="checkbox"/>	<input checked="" type="checkbox"/>	<input checked="" type="checkbox"/>	<input checked="" type="checkbox"/>	<input checked="" type="checkbox"/>	<input checked="" type="checkbox"/>	<input checked="" type="checkbox"/>	<input checked="" type="checkbox"/>	<input checked="" type="checkbox"/>	<input checked="" type="checkbox"/>	EXISTING DR. TO REMAIN
2	3/0 x 6/8	<input checked="" type="checkbox"/>	<input checked="" type="checkbox"/>	<input checked="" type="checkbox"/>	<input checked="" type="checkbox"/>	<input checked="" type="checkbox"/>	<input checked="" type="checkbox"/>	<input checked="" type="checkbox"/>	<input checked="" type="checkbox"/>	<input checked="" type="checkbox"/>	<input checked="" type="checkbox"/>	EXISTING DR. TO REMAIN
DOOR - INTERIOR												
3	4/6 x 7/6	<input checked="" type="checkbox"/>	<input checked="" type="checkbox"/>	<input checked="" type="checkbox"/>	<input checked="" type="checkbox"/>	<input checked="" type="checkbox"/>	<input checked="" type="checkbox"/>	<input checked="" type="checkbox"/>	<input checked="" type="checkbox"/>	<input checked="" type="checkbox"/>	<input checked="" type="checkbox"/>	EXISTING CASPED OPENING. RESIZED
4	3/0 x 6/8	<input checked="" type="checkbox"/>	<input checked="" type="checkbox"/>	<input checked="" type="checkbox"/>	<input checked="" type="checkbox"/>	<input checked="" type="checkbox"/>	<input checked="" type="checkbox"/>	<input checked="" type="checkbox"/>	<input checked="" type="checkbox"/>	<input checked="" type="checkbox"/>	<input checked="" type="checkbox"/>	CLOSER TO BE SPRING LOADED HINGES
5	3/0x6/8	<input checked="" type="checkbox"/>	<input checked="" type="checkbox"/>	<input checked="" type="checkbox"/>	<input checked="" type="checkbox"/>	<input checked="" type="checkbox"/>	<input checked="" type="checkbox"/>	<input checked="" type="checkbox"/>	<input checked="" type="checkbox"/>	<input checked="" type="checkbox"/>	<input checked="" type="checkbox"/>	REMOVE EXISTING DR., CASE OPENING
6	3/0x6/8	<input checked="" type="checkbox"/>	<input checked="" type="checkbox"/>	<input checked="" type="checkbox"/>	<input checked="" type="checkbox"/>	<input checked="" type="checkbox"/>	<input checked="" type="checkbox"/>	<input checked="" type="checkbox"/>	<input checked="" type="checkbox"/>	<input checked="" type="checkbox"/>	<input checked="" type="checkbox"/>	OFFICE / ENT. LOCK @ OFFICE DR. & NO CLOSER
7	3/0x6/8	<input checked="" type="checkbox"/>	<input checked="" type="checkbox"/>	<input checked="" type="checkbox"/>	<input checked="" type="checkbox"/>	<input checked="" type="checkbox"/>	<input checked="" type="checkbox"/>	<input checked="" type="checkbox"/>	<input checked="" type="checkbox"/>	<input checked="" type="checkbox"/>	<input checked="" type="checkbox"/>	FLUSH BOLTS @ INACTIVE LEAF
8	PR. 3/0x6/8	<input checked="" type="checkbox"/>	<input checked="" type="checkbox"/>	<input checked="" type="checkbox"/>	<input checked="" type="checkbox"/>	<input checked="" type="checkbox"/>	<input checked="" type="checkbox"/>	<input checked="" type="checkbox"/>	<input checked="" type="checkbox"/>	<input checked="" type="checkbox"/>	<input checked="" type="checkbox"/>	1 HR. FIRE RATED
9	3/0x6/8	<input checked="" type="checkbox"/>	<input checked="" type="checkbox"/>	<input checked="" type="checkbox"/>	<input checked="" type="checkbox"/>	<input checked="" type="checkbox"/>	<input checked="" type="checkbox"/>	<input checked="" type="checkbox"/>	<input checked="" type="checkbox"/>	<input checked="" type="checkbox"/>	<input checked="" type="checkbox"/>	FLUSH BOLTS
10	PR. 3/0x6/8	<input checked="" type="checkbox"/>	<input checked="" type="checkbox"/>	<input checked="" type="checkbox"/>	<input checked="" type="checkbox"/>	<input checked="" type="checkbox"/>	<input checked="" type="checkbox"/>	<input checked="" type="checkbox"/>	<input checked="" type="checkbox"/>	<input checked="" type="checkbox"/>	<input checked="" type="checkbox"/>	FLUSH BOLTS

DOOR & HARDWARE NOTES:

1. ALL GLAZING TO BE LAMINATED SAFETY GLASS.
2. DOOR HINGES TO BE STANLEY FULL MORTISE STANDARD WEIGHT, BALL BEARING HINGES, STAINLESS STEEL WITH DARK BRONZE FINISH @ EXTERIOR & MATCHING DARK BRONZE FINISH ON STANDARD STEEL @ INTERIOR.
3. PROVIDE LEVER HANDLE ADA APPROVED LOCKSETS WITH MATCHING DARK BRONZE FINISH, TO BE SELECTED BY OWNER.
4. COORDINATE KEYING SCHEDULE WITH OWNER.
5. DOOR STOPS TO BE EQUAL TO IVES No. 436 OR 437, AS REQUIRED IN MATCHING DARK BRONZE FINISH.
6. WEATHER-STRIP & THRESHOLD FINISH TO COMPLEMENT OTHER HARDWARE.

NEW FLOOR PLAN

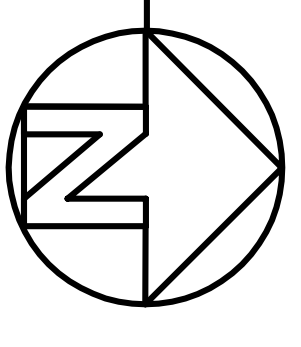

SCALE: 1/4" = 1'-0"

FINISH SCHEDULE

NAME	FLOOR	BASE
OFFICE	<input checked="" type="checkbox"/>	CARPET
BATHROOMS	<input checked="" type="checkbox"/>	CONCRETE
KITCHEN	<input checked="" type="checkbox"/>	VCT
ALL OTHER AREAS	<input checked="" type="checkbox"/>	NONE
OWNER TO SELECT STYLE, COLOR, AND BRAND	<input checked="" type="checkbox"/>	CERAMIC TILE
PROVIDE MOISTURE RESISTANT TYPE GYP. BD. IN ALL	<input checked="" type="checkbox"/>	CERAMIC TILE
	<input checked="" type="checkbox"/>	RUBBER WALL BASE
	<input checked="" type="checkbox"/>	WOOD BASE
	<input checked="" type="checkbox"/>	NONE
	<input checked="" type="checkbox"/>	FDD PANEL

WINDOW SCHEDULE

NO.	DESCRIPTION	TYPE	FRAME	GLAZING
A	5/10 x 5/10	<input checked="" type="checkbox"/>	<input checked="" type="checkbox"/>	<input checked="" type="checkbox"/>
B	5/10 x 1/10	<input checked="" type="checkbox"/>	<input checked="" type="checkbox"/>	<input checked="" type="checkbox"/>