


532 GAUSE BLVD.  
ROOF DETAIL

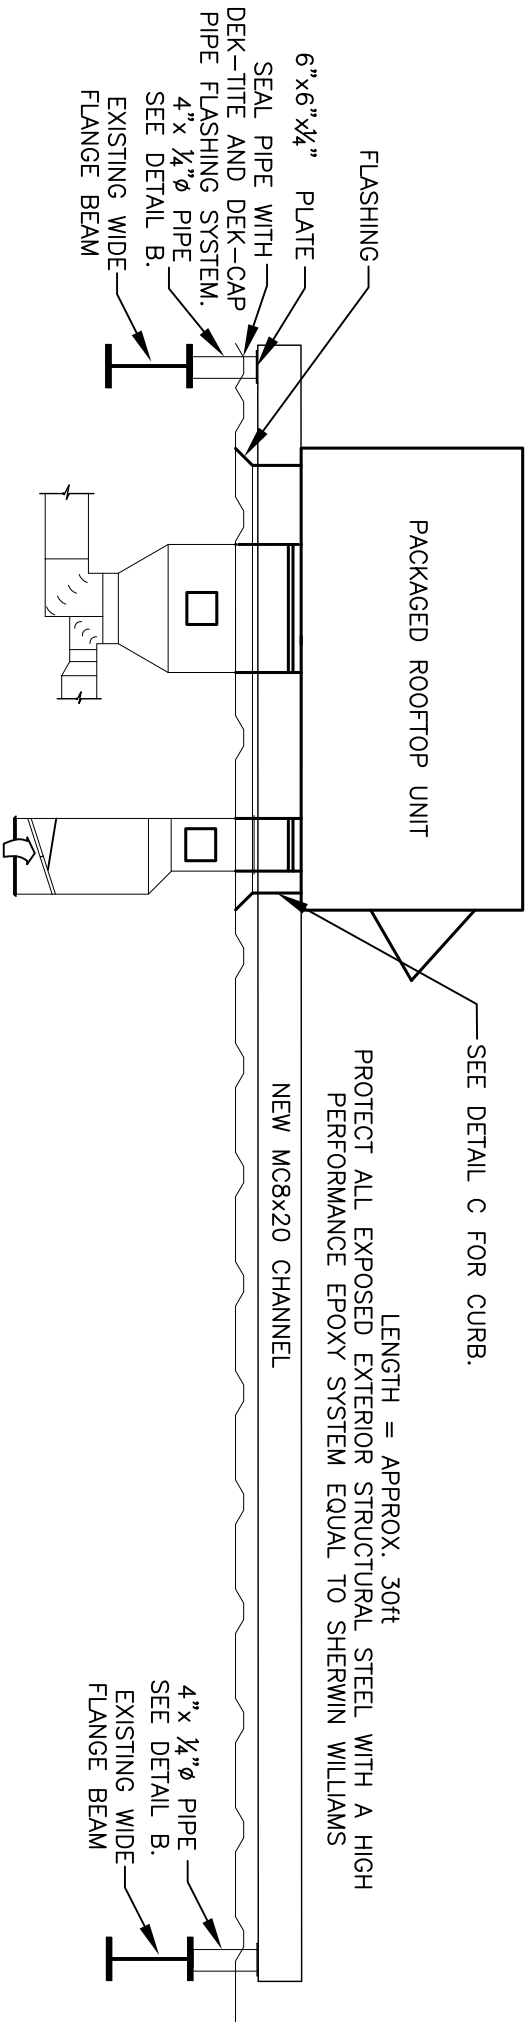


SEE DETAIL C FOR CURB.

LENGTH = APPROX. 30ft  
 PROTECT ALL EXPOSED EXTERIOR STRUCTURAL STEEL WITH A HIGH PERFORMANCE EPOXY SYSTEM EQUAL TO SHERWIN WILLIAMS


NEW MC8x20 CHANNEL

4" x 1/4"  $\phi$  PIPE  
 SEE DETAIL B.  
 EXISTING WIDE FLANGE BEAM

532 GAUSE BLVD. RTU SUPPORT  
 DETAIL A

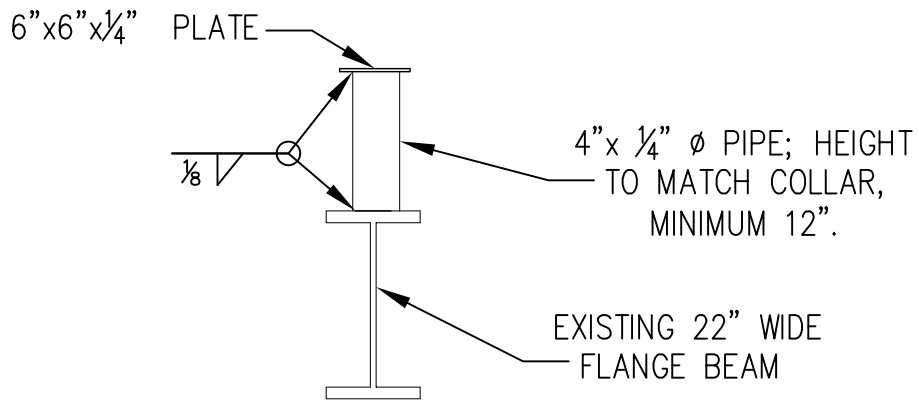

## 532 GAUSE BLVD. RTU SUPPORT DETAIL B

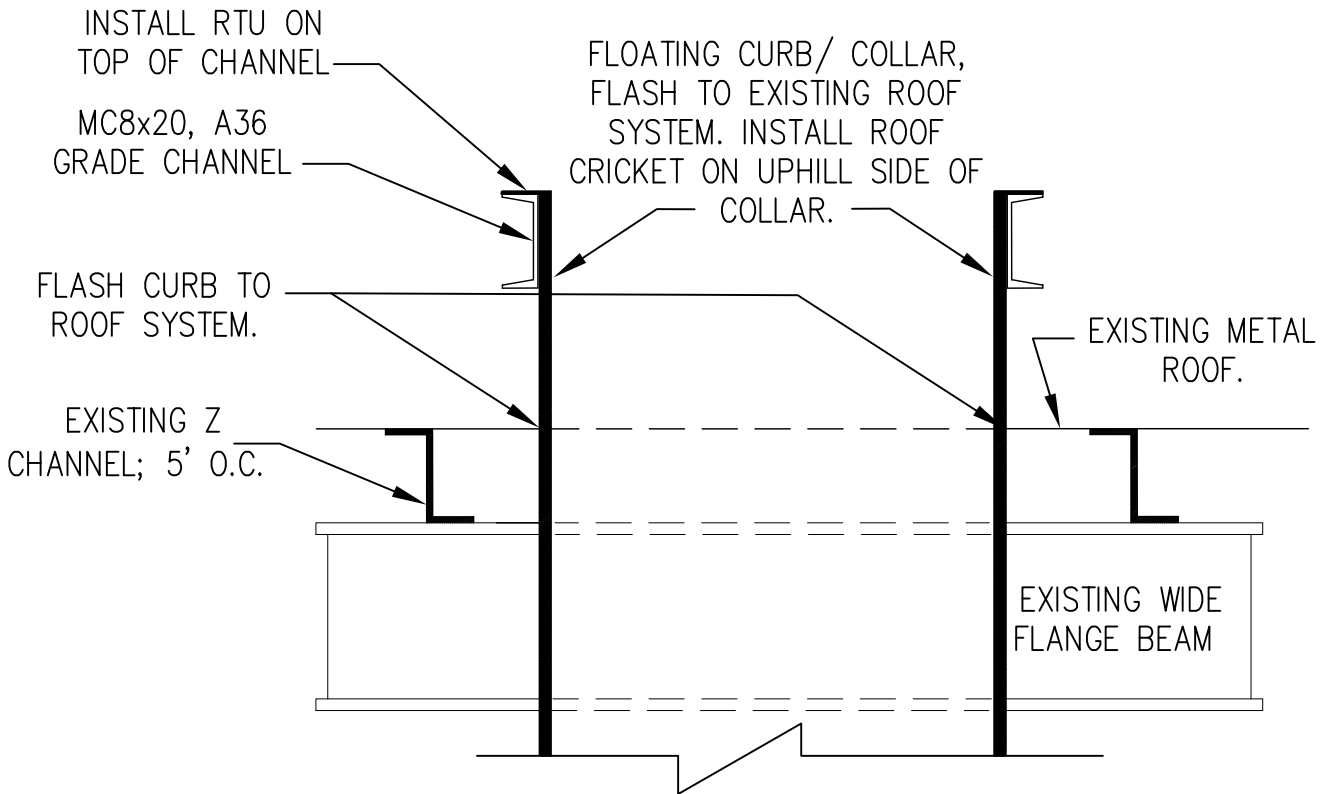

## 532 GAUSE BLVD. RTU SUPPORT DETAIL C