

DAMMON ENGINEERING, INC.
EMMETT DAMMON

ARCHITECT
ROBERT WILTSE

1095 FLORIDA AVENUE
SLIDELL, LA. 70458
985-649-5832

WEBSITE: WWW.DAMMONENGINEERING.COM

EMAIL: DAMMONENG@BELLSOUTH.NET

ARCHITECTURE
ENGINEERING
STUDIES
PLANNING
INVESTIGATION
EXPERT WITNESS

MARCO'S PIZZA TENANT BUILDOUT

532 GAUSE BLVD
SLIDELL, LA
70458

EQUIPMENT PLAN

Robert Wiltse

SCALE: AS NOTED


JOB#: 2083

DATE: 11-10-10

SHEET 3

A-2


OF 11

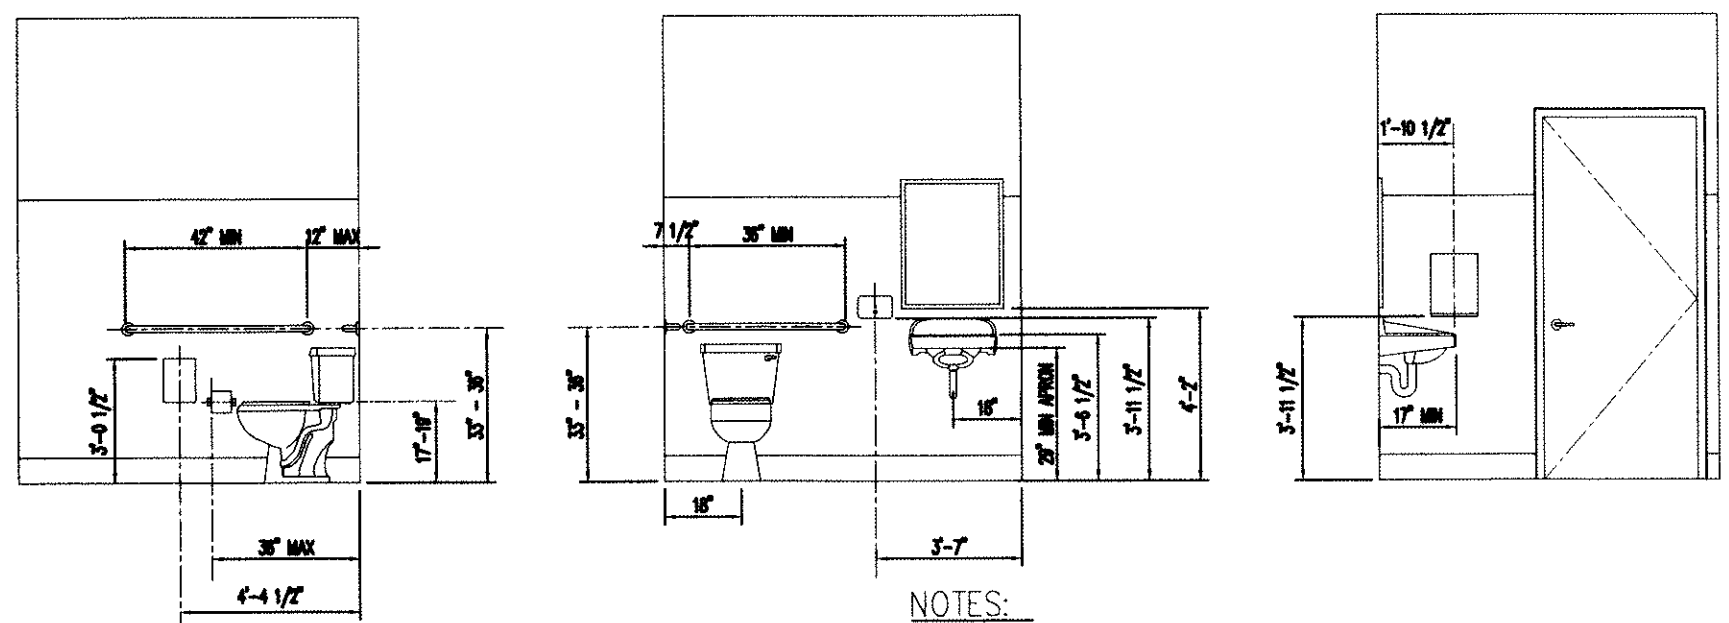



NOTES:

- ELEVATIONS TYPICAL FOR EACH RESTROOM.
- PROVIDE SOLID WOOD BLOCKING FOR ALL TOILET ACCESSORIES.
- UNISEX ROOM IDENTIFICATION SIGNS TO BE LOCATED ON WALL NEXT TO APPROPRIATE ROOM. DO NOT DISPLAY ON THE DOOR.
- FLUSH HANDLE ON TOILETS TO BE ON APPROACH SIDE OF TOILET.

1 RESTROOM ELEVATIONS
SCALE: NOT TO SCALE

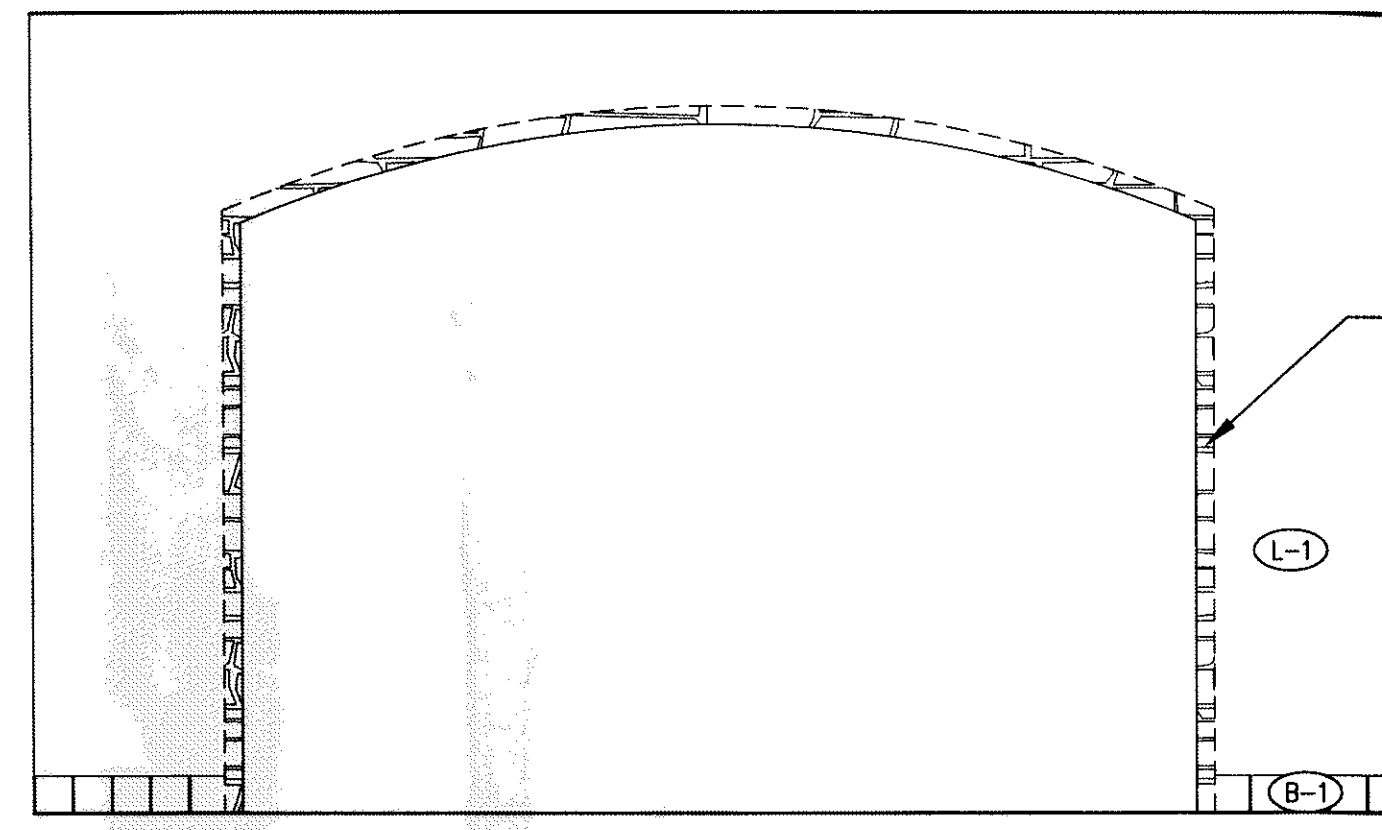

VENEER WALL
SCALE: 3/8" = 1'-0"

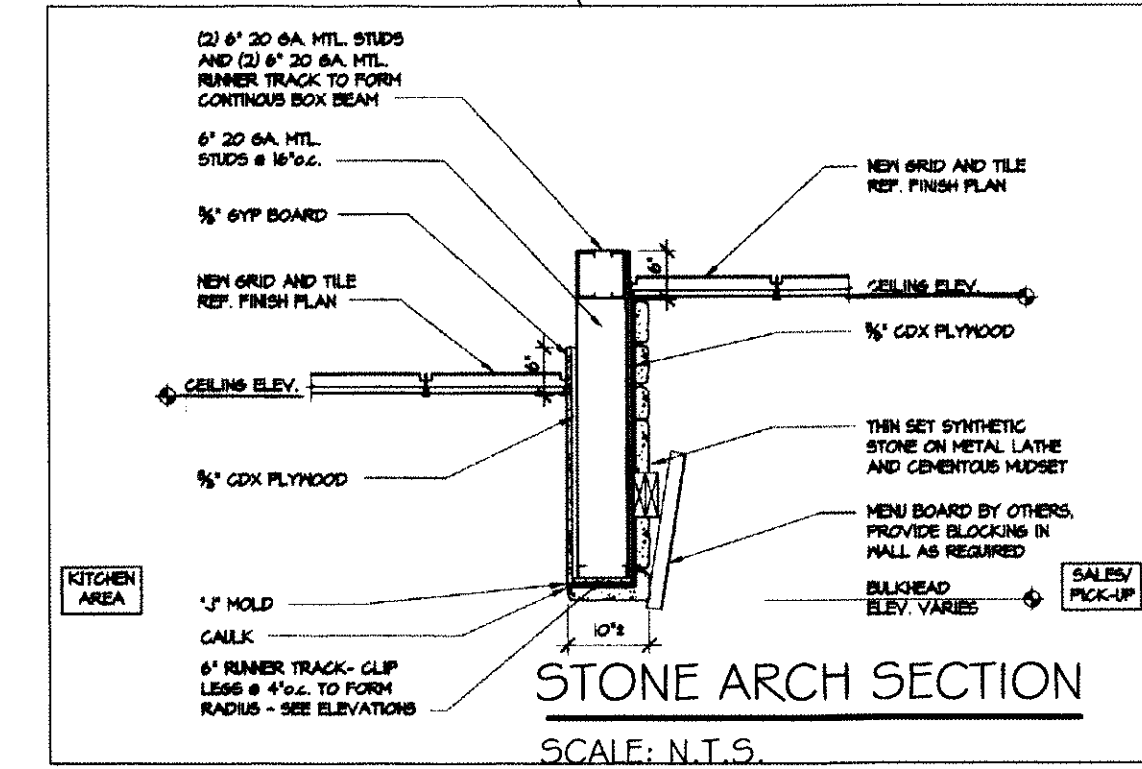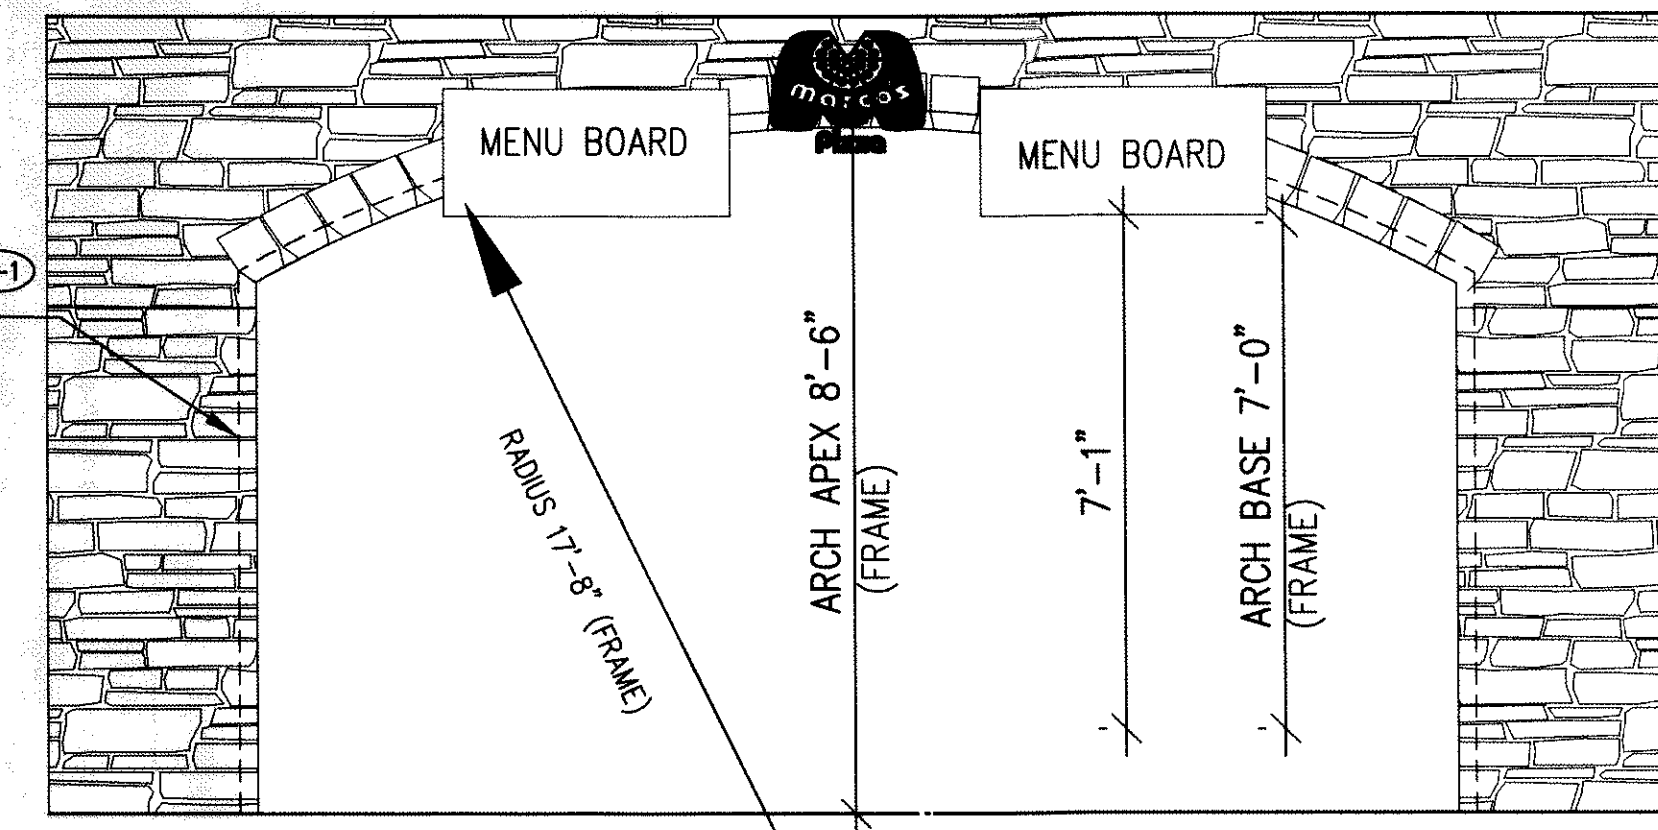


FURNITURE SCHEDULE

ITEM	QTY	DESCRIPTION	MANUFACTURER	REMARKS
A	0	STOOLS	TOWER ASSOCIATES	NON-FIXED SEATING
B	0	6' BENCH SEATING	PREMIER EUROCASE	NON-FIXED SEATING
C	36	CHAIRS	TOWER ASSOCIATES	NON-FIXED SEATING
D	16	SQUARE TABLE	PREMIER EUROCASE	NON-FIXED WITH FALCON BASE
E	1	RECTANGLE TABLE	PREMIER EUROCASE	ADA COMPLIANT SEATING W/ FALCON BASE

EQUIPMENT SCHEDULE

ITEM #	QTY.	MFG.	MODEL	SPECIFICATION	ELECTRICAL			PLUMBING								
					VOLTS	#	RATED AMP.	K.W.	H.P.	CONN.	C.W.	H.W.	WASTE	GAS	BTU/HR.	
1	1 EA.	RUBBERMAID	PS10FFX	SCALE, PORTION, DIGITAL												
1A	1 EA.	SILVER KING	SHP292	PIZZA PREP TABLE REFRIGERATED	120	1	8.5		1/2	PLUG						
1B	1 EA.	BK RESOURCES	CUSTOM	S/S WALL SHELF (18" X 96")												
2	1 EA.	FRANKIN CABINET CO.	CUSTOM	SALES & PHONE COUNTER												
2A	1 EA.	LPI	SHELVING	SALES & PHONE COUNTER SHELVING												
3	1 EA.	BK RESOURCES	VTR-3030	18 GA S/S WORK TABLE (30" X 30")												
4	1 EA.	TRUE	TGIR-1G	UPRIGHT DOUGH RE-PROOFER	120	1	9.0		1/3	PLUG						
5	1 EA.	EAGLE GROUP	T30120B-B5	16 GA S/S PIZZA STRETCH TABLE (120" X 30")												
5A	1 EA.	SSP, INC.	EWMS144B-X	18 GA S/S WALL SHELF (48" X 14")												
6	1 EA.	COMERSET	CDR-500	DOUGH ROLLER / SHEETER	120	1	5.0		1/2	PLUG						
7	1 EA.	MIDDLEBY	PS360 WB-D	CONVEYOR OVEN - DOUBLE DECK (2 CONNECTIONS FOR GAS & ELECTRIC)	(2) 208	(2)	(2)12.0	(2) 2.5		DIRECT					2"	(2) 170,000
8	1 EA.	LARKIN INDUSTRIES	CHI	CONVEYOR OVEN EXHAUST SYSTEM (VERIFY W/ HOOD DRAWINGS)												
8A	1 EA.	LARKIN INDUSTRIES	ARS-12	SUPPLY FAN (VERIFY W/ HOOD DRAWINGS)	208	3	2.50	0.9	1/2	DIRECT						
8B	2 EA.	LARKIN INDUSTRIES	180R6B	EXHAUST FAN (VERIFY W/ HOOD DRAWINGS)	208	3	3.70	1.3	3/4	DIRECT						
9	1 EA.	FRANKIN CABINET CO.	CUSTOM	CUT TABLE BASE W/ CASTERS												
10	1 EA.	JOHN BOOS	CUSTOM	MAPLE BAKERS TOP (84" X 36") W/ SS STEEL CATCHER BOX & OVERSHELF												
11	1 EA.	MIDWEST	CUSTOM	CUTTING TABLE OVERSHELF												
12	2 EA.	BK RESOURCES	BKHS-W-1410-F	S-S HAND SINK							1/2"	1/2"	1-1/2"	DIR.		
13	1 EA.	SSP, INC.	14-1C16X20-0-X	S-S ONE COMPARTMENT SINK W/ BASKET DRAIN												INDIRECT
13B	1 EA.	T&S BRASS	B-2030-LN	FAUCET							1/2"	1/2"				
14	1 EA.	MCSUNN	001613	SAFE												
15	1 EA.	HATCO	GRA-60D3	FOOD WARMER (CORD & PLUG BY OWNER)	120	1	12.3	2.1		PLUG						
16	1 EA.	SNOWMAN WALK-IN	CUSTOM	WALK-IN COOLER (VERIFY W/ WALK-IN DRAWINGS)												
16A	1 EA.	SNOWMAN WALK-IN	CUSTOM	CONDENSER (VERIFY W/ WALK-IN DRAWINGS)	208	1				DIRECT						
17	1 EA.	BK RESOURCES	BK3-3-1620-12-181	THREE COMPARTMENT SINK												
17A	3 EA.	BK RESOURCES	CUSTOM	BASKET DRAIN / LEVER WST WASTE											2"	
17B	1 EA.	T&S BRASS OR =	B-0133	PRE RINSE ASSEMBLY							5/8"	5/8"				
18	1 EA.	HOBART	P-660	80 QUART MIXER	208	3	8.8	3.1	2.5	DIRECT						
19	1 EA.	ADV. TABCO	VLG-307	14 GA S/S WORK TABLE (84" X 30")												
19A	1 EA.	NEMCO	NS5200AN-6	EASY SLICER, MANUAL												
19B	1 EA.	EDLUND	1S	MANUAL CAN OPENER												
20	1 EA.	ARTIC AIR	F22CW	REACH-IN FREEZER W/ CASTERS	120	1	15	1.8	1/3	PLUG						1325
21	1 EA.			GREASE INTERCEPTOR												REF. PLUMBING SHEETS
21A				OPEN												
22	5 EA.	CAMBRO	DRS480-480	DUNNAGE RACKS												
22A	2 EA.	NATIONAL CART	ALDR244812HD	HEAVY DUTY ALUMINUM DUNNAGE RACK												
22B	2 EA.	NATIONAL CART	ALDR246012HD	HEAVY DUTY ALUMINUM DUNNAGE RACK												
23	2 EA.	SSP, INC.	LOS1830-X	WIRE SHELVING W/ CASTERS												
24	1 EA.	HODGES OR=	EPOXY	12" X 42" WALL SHELVING (MIXER SHELF)												
24A	2 EA.	HODGES OR=	EPOXY	14" X 42" WALL SHELVING (3 COMP. SINK SHELF)												
25	1 EA.	METRO OR=	CUSTOM	ROUTING TABLE W/ CASTERS												
25A	1 EA.			OVERHEAD FOOD WARMER												
26	2 EA.	SSP, INC.	CUSTOM	WALK-IN SHELVING W/ CASTERS												
27	2 EA.	LARSENS	5 LB	WALL HUNG DRY CHEMICAL FIRE EXTINGUISHER PER LOCAL CODE (BY OWNER)												
28	1 EA.	TRUE	GDM-33SSL-54	MERCHANDISER REFRIGERATOR	120	1	7.8	0.9	1/3	PLUG						
29	1 EA.	HOWARD CO		MENU BOARD (VERIFY MECHANICALS W/ OWNER)												
30	1 EA.	BY OTHERS		POS CASH REGISTER STATION (VERIFY MECHANICALS W/ OWNER)	120	1				PLUG						
30A	1 EA.	BY OTHERS		POS CASH REGISTER PRINTER (VERIFY MECHANICALS W/ OWNER)	120	1				PLUG						
31	1 EA.	BY PC		MOP SINK (INSTALLED BY G.C.)(VERIFY MECHANICALS W/ OWNER)							1/2"	1/2"	3"	DIR.		
32	0 EA.	BY OTHERS		BOTTLED WATER DISPENSER-BY OTHERS												
33	2 EA.	BY PC		TANKLESS WATER HEATER												
34	1 EA.	BY OTHERS		PIZZA BAG WARMING SYSTEM												
35	1 EA.	BY OTHERS		BEVERAGE STATION												
36	8 EA.	WAYMAR		FOUR TOP TABLE AND CHAIRS												
36A	2 EA.	WAYMAR		TWO TOP TABLE AND CHAIRS												
36B	2 EA.	WAYMAR		4 PERSON BOOTH												
37	2 EA.	CASEWORK		TRASH RECEPTICAL												
38	2 EA.	BY OTHERS		WIRE SHELVING												
39	1 EA.	BY OTHERS		WAITING BENCH												BY OWNER
41	1 EA.	BY OTHERS		POS ORDER STATION (VERIFY MECHANICALS W/ OWNER)	120	1				PLUG						
42	0 EA.	BY OTHERS		POS FULL PAGE PRINTER (VERIFY MECHANICALS W/ OWNER)	120	1				PLUG						
43	1 EA.	BY OTHERS		POS PRINTER (AT OUT TABLE) (VERIFY MECHANICALS W/ OWNER)	120	1				PLUG						
44	1 EA.	BY OTHERS		POS STRETCH MONITOR #1 (VERIFY MECHANICALS W/ OWNER)	120	1				PLUG						
45	1 EA.	BY OTHERS		POS DRIVER STATION #1 (VERIFY MECHANICALS W/ OWNER)	120	1				PLUG						
45B	1 EA.	BY OTHERS		POS PRINTER (AT DRIVER STATION) (VERIFY MECHANICALS W/ OWNER)	120	1				PLUG						
46	1 EA.	BY OTHERS		POS OFFICE STATION (VERIFY MECHANICALS W/ OWNER)	120	1				PLUG						
47	1 EA.	BY OTHERS		PHONE SYSTEM												
48	1 EA.	BY OTHERS		WALL MOUNTED LOCKABLE CABINET												
49	1 EA.	FRANKIN CABINET CO.	CUSTOM	COUNTER TOP DESK												

NOTE: ARCHITECT/CONTRACTOR TO CALCULATE RATED LOADS & SIZE REQUIRED FOR SERVICE AND PROTECTIVE DEVICES.

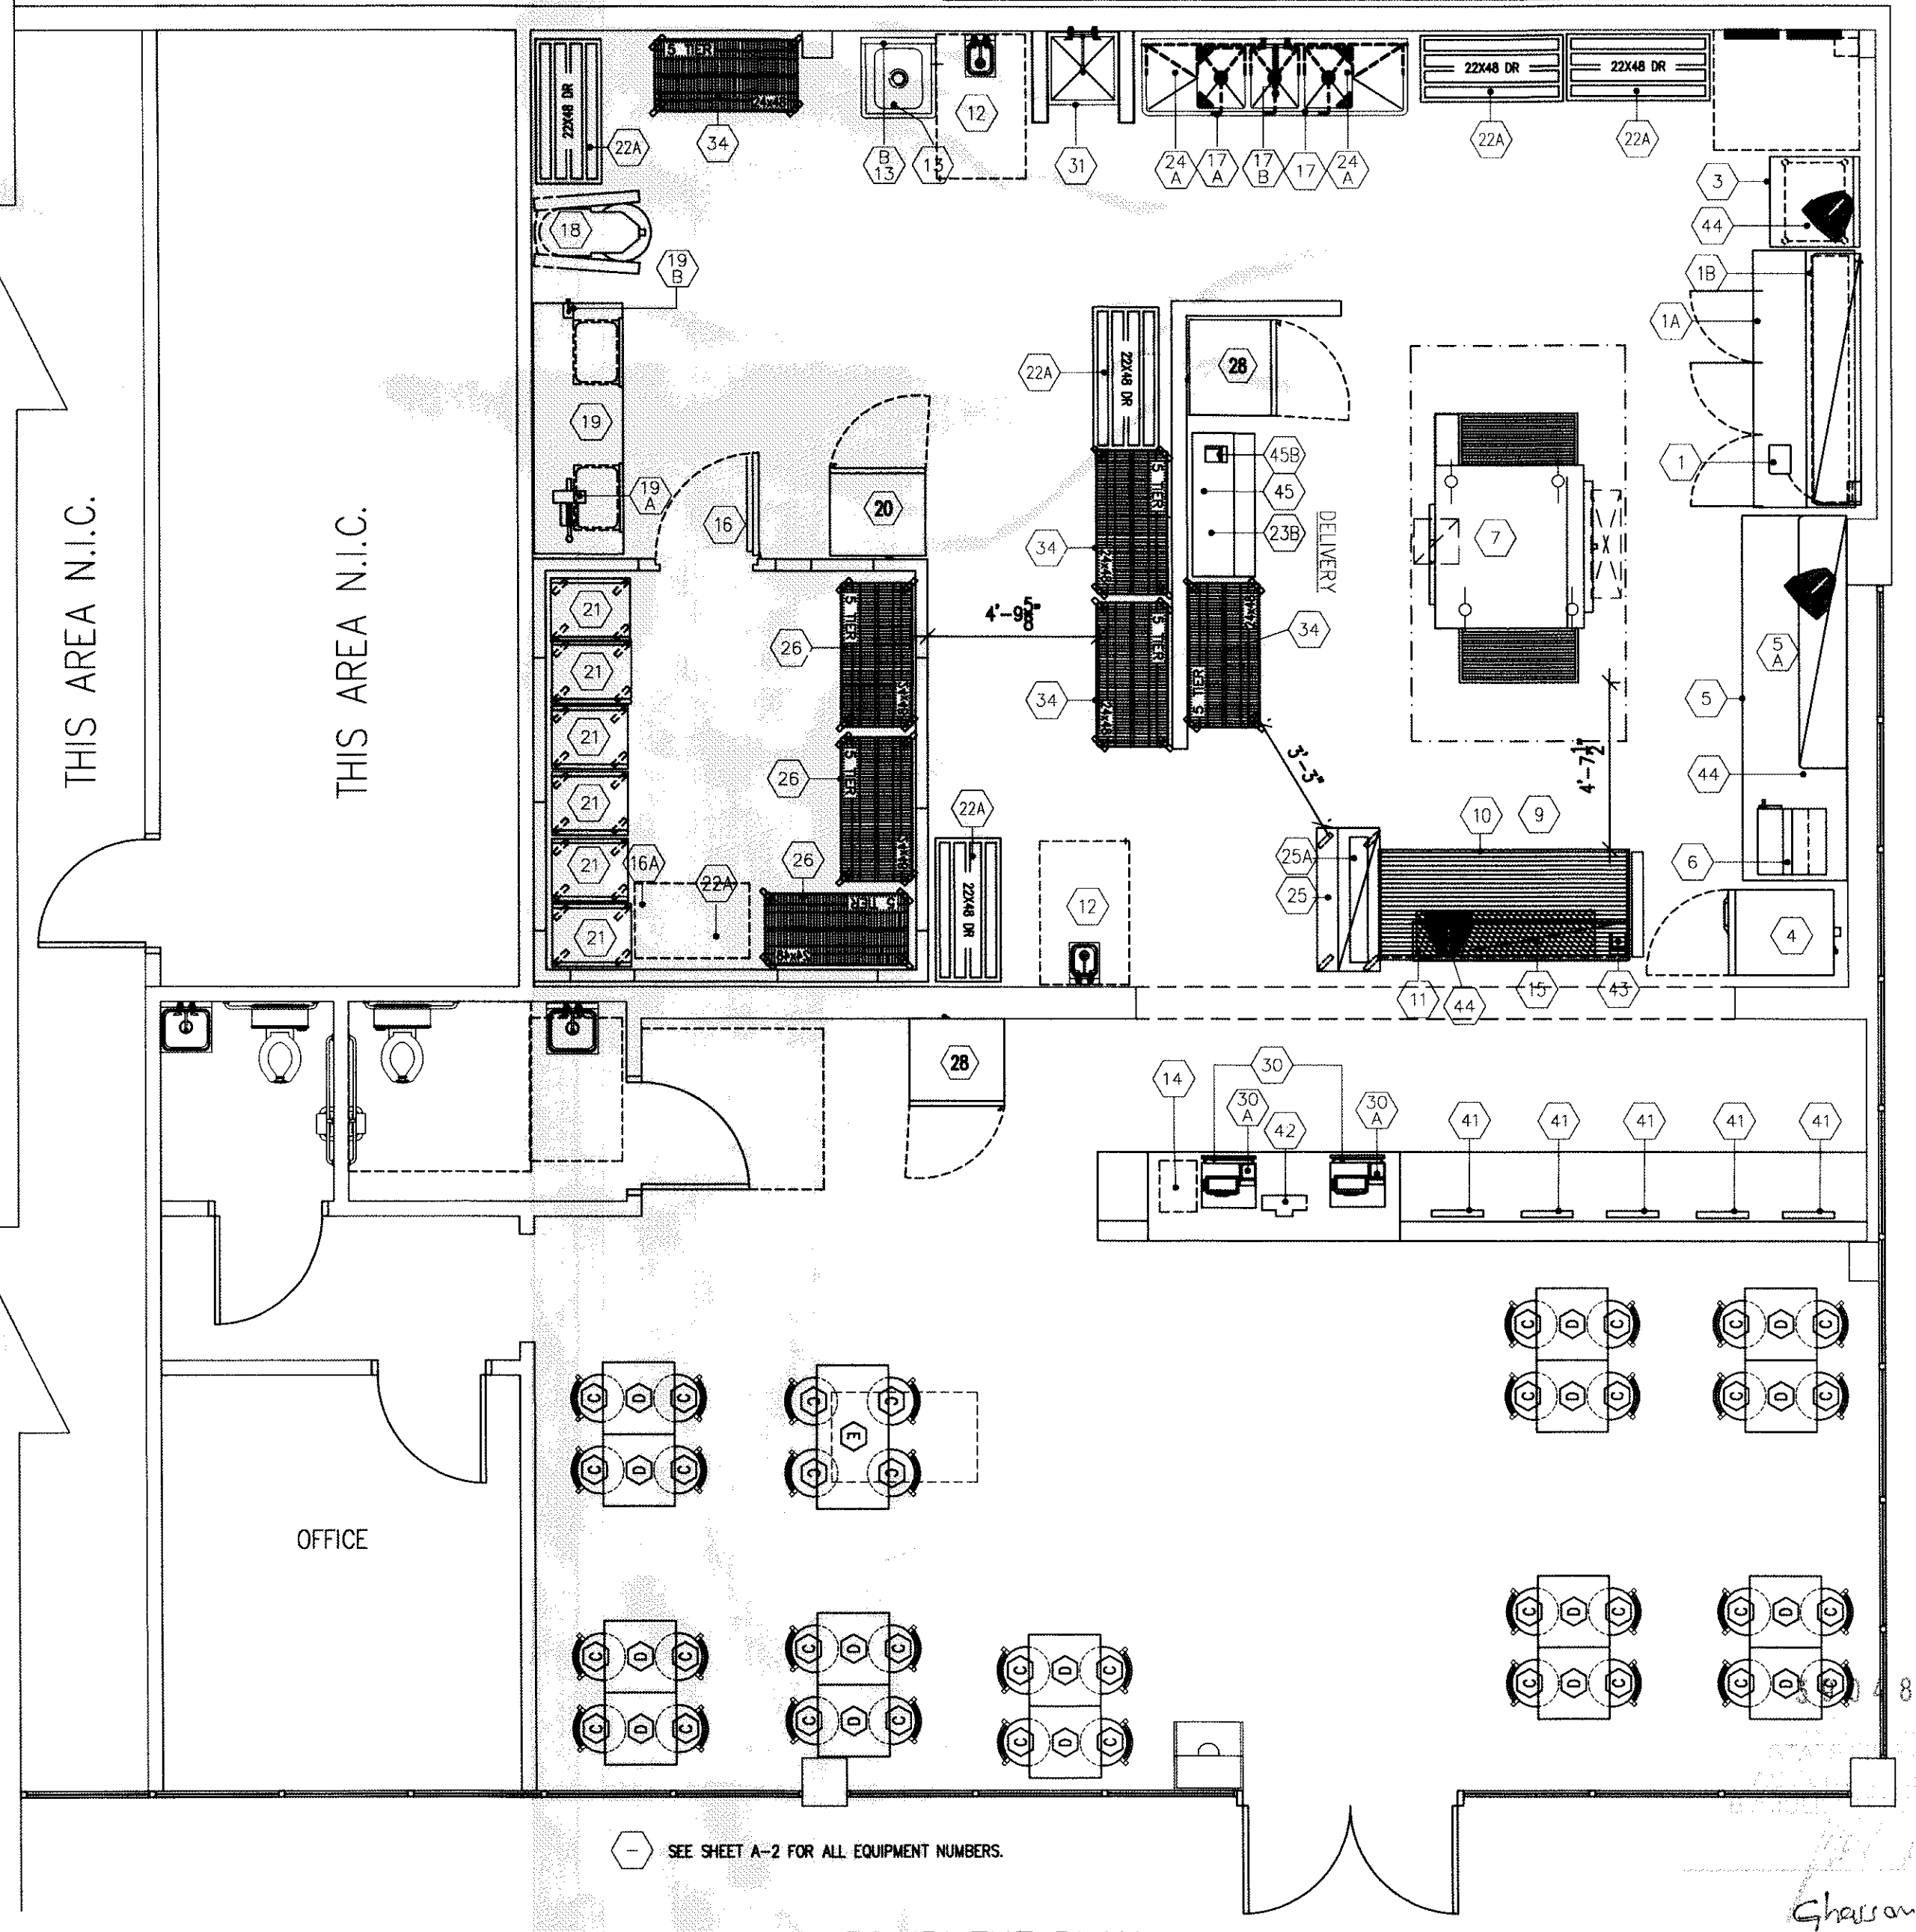

EQUIPMENT PLAN
SCALE: 1/4" = 1'-0"

Garrison Hadden