


MARCO'S PIZZA SELA #2  
 534 GAUSE BLVD  
 SLIDELL, LA

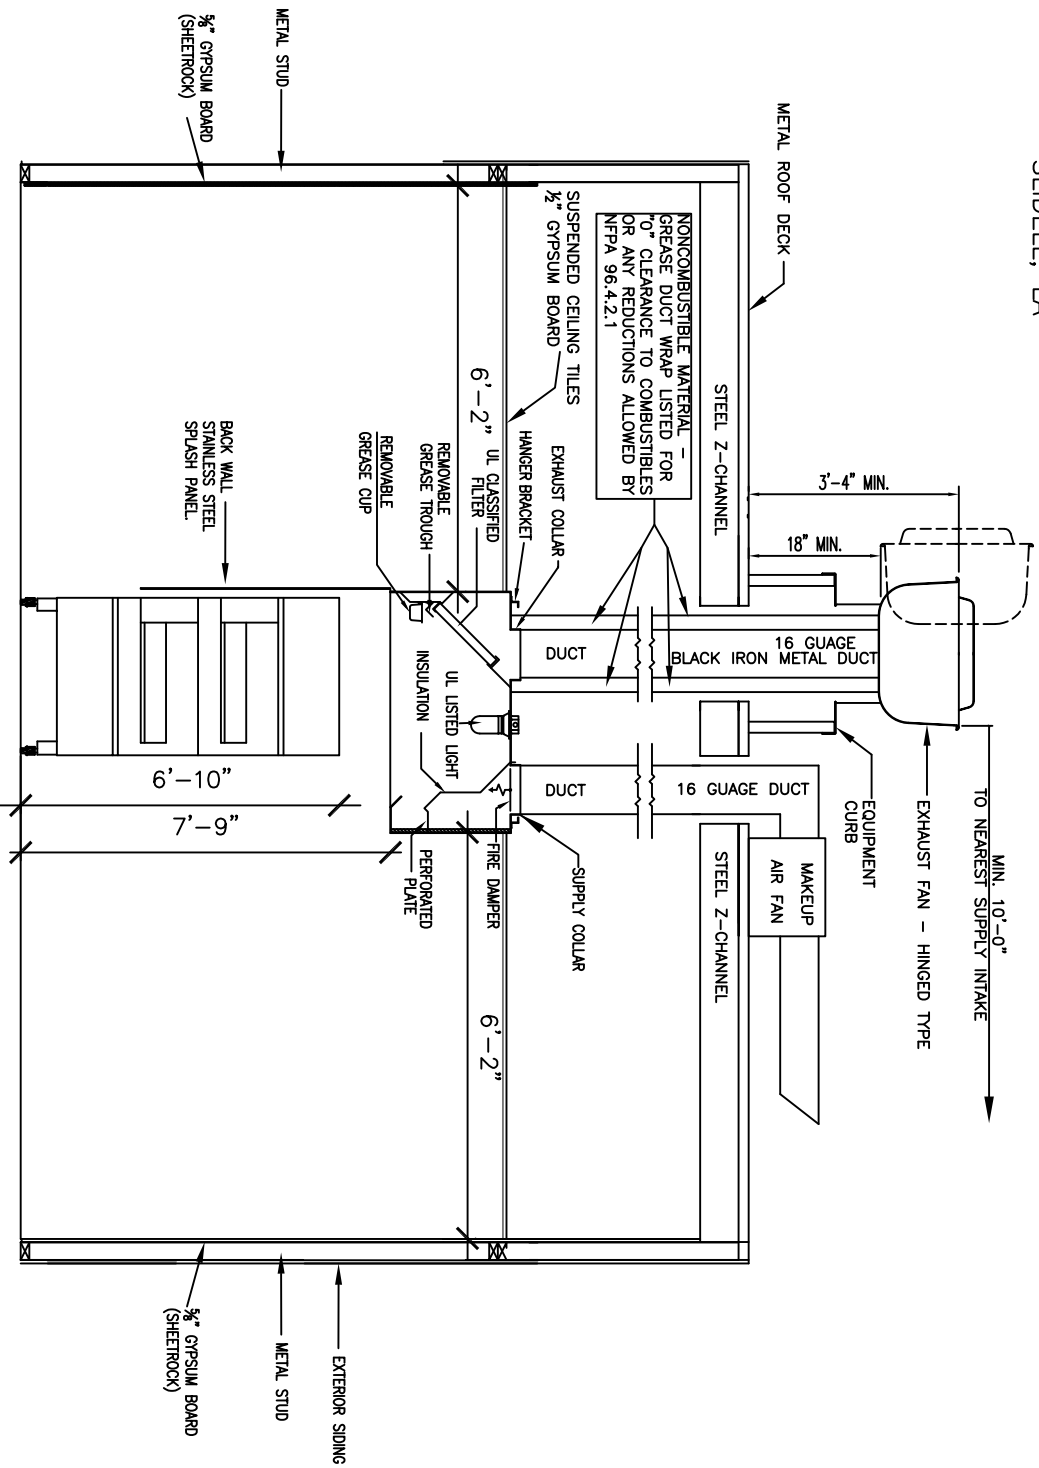

TYPICAL MARCO'S PIZZA HOOD & DUCT INSTALLATION  
 N.T.S

HOOD INFORMATION TABLE

HOOD NO.	MODEL	LGTH	WIDTH	MAX. COOKING TEMP.	AIR REQUIREMENTS				HOOD CONSTRUCTION				PLENUM		CEILING ENCLOSURE					
					EXHAUST COLLAR		TOTAL EXH		SUPPLY COLLAR		TOTAL SUP		END/BACK/BACK	FRONT	MATERIAL	HEIGHT				
					SIZE	EXHAUST	CFM	S.P.	SIZE	SUPPLY	CFM	S.P.								
1	SC	11'-0"	72"	450 DEG.	16"	16"	3300	.625"	3300	1	10"	36"	2310	.25"	2310	430 S/S	-	-	-	-

\* 48" TALL BACK WALL SPLASH PANEL PROVIDED WITH HOOD \*