



COPE MC8-20 AT  
LEFT END

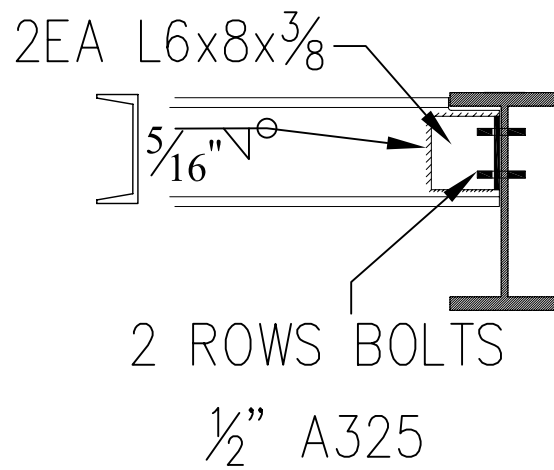

532 GAUSE BLVD. RTU SUPPORT  
DETAIL B

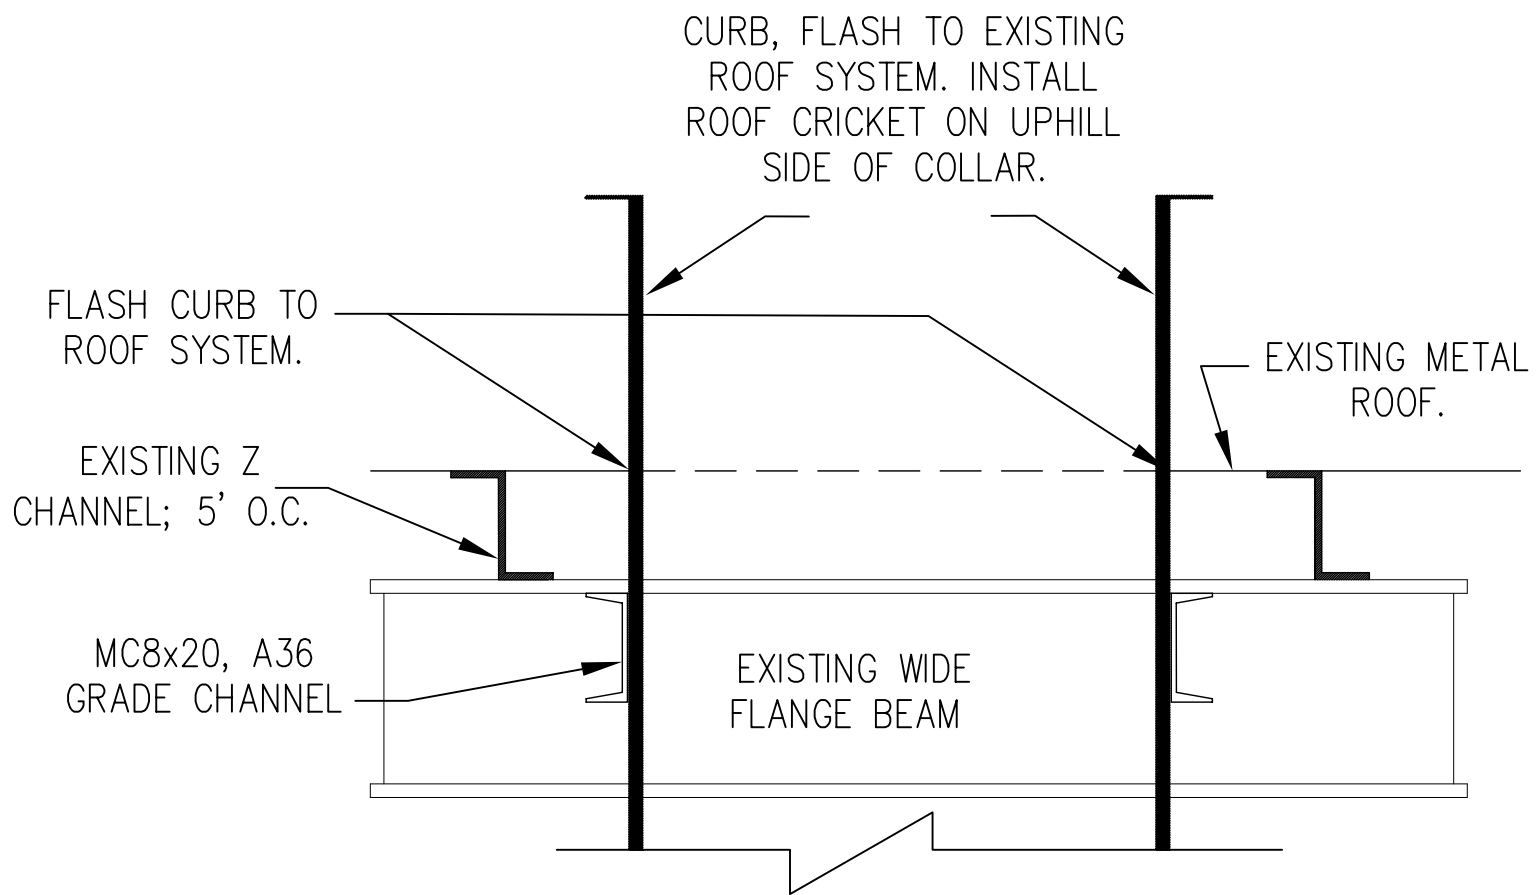

532 GAUSE BLVD. RTU SUPPORT  
DETAIL C