

THIS STORE REQUIRES
REMOTE COMPRESSORS

FREEZER HEIGHT IS 9'-6" A.F.F.
VERIFY CEILING HEIGHT TO BE A
MINIMUM OF 13'-0" A.F.F.
(CLEAR SPACE)
TO ACCOMMODATE A TOP MOUNT
COMPRESSOR UNIT.

REMOTE UNITS
REQUIRE A MINIMUM 10'-0" A.F.F.
(CLEAR SPACE)

PROVIDE STAINLESS STEEL CLOSURE PIECES
TO SEAL AIR SPACE BETWEEN WALL AND
COOLERS. SEAL WITH CLEAR SEALANT - TYP.


MAINTAIN AIR SPACE PER
MANUFACTURER'S RECOMMENDATIONS
FOR FREEZER AND COOLER

BOTH RESTROOMS
ARE EXISTING

P.O.S. MANAGER'S DESK AREA
SEE ELEVATION 3/A3.1
SHEET A3.1

HUB DRAINS WILL BE USED
REQUIRING THIS WALL TO
BE 6" PLUMBING WALL

TOASTER MUST BE LOCATED
6" TO 8" AWAY FROM FRP

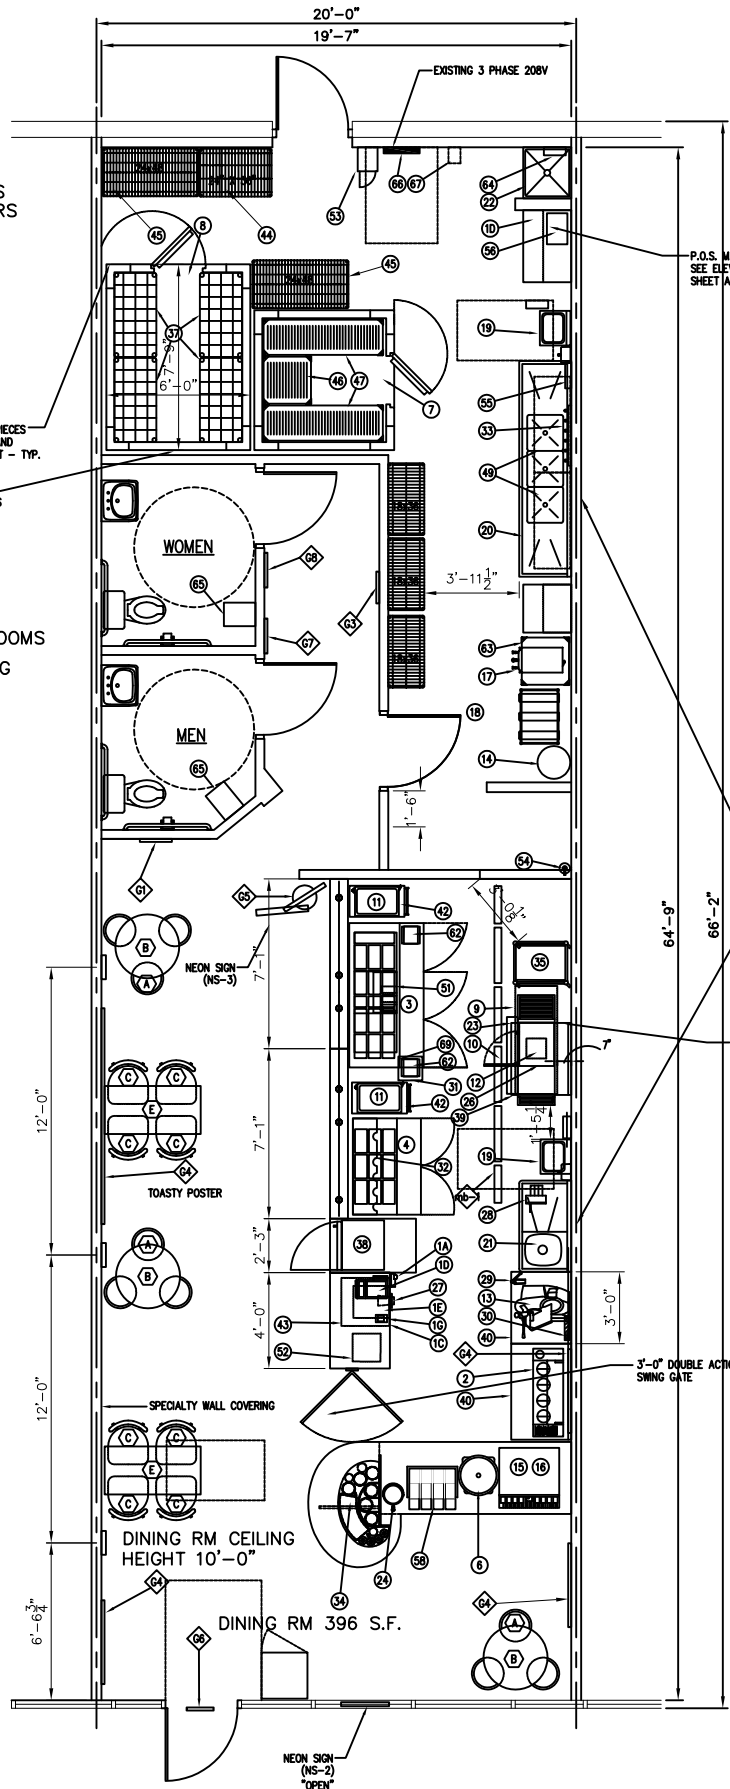

1268 S.F.

#10143 SCHEMATIC

Scale 1/4" = 1'-0"