


1'-2 1/2"

23'-5 1/2"

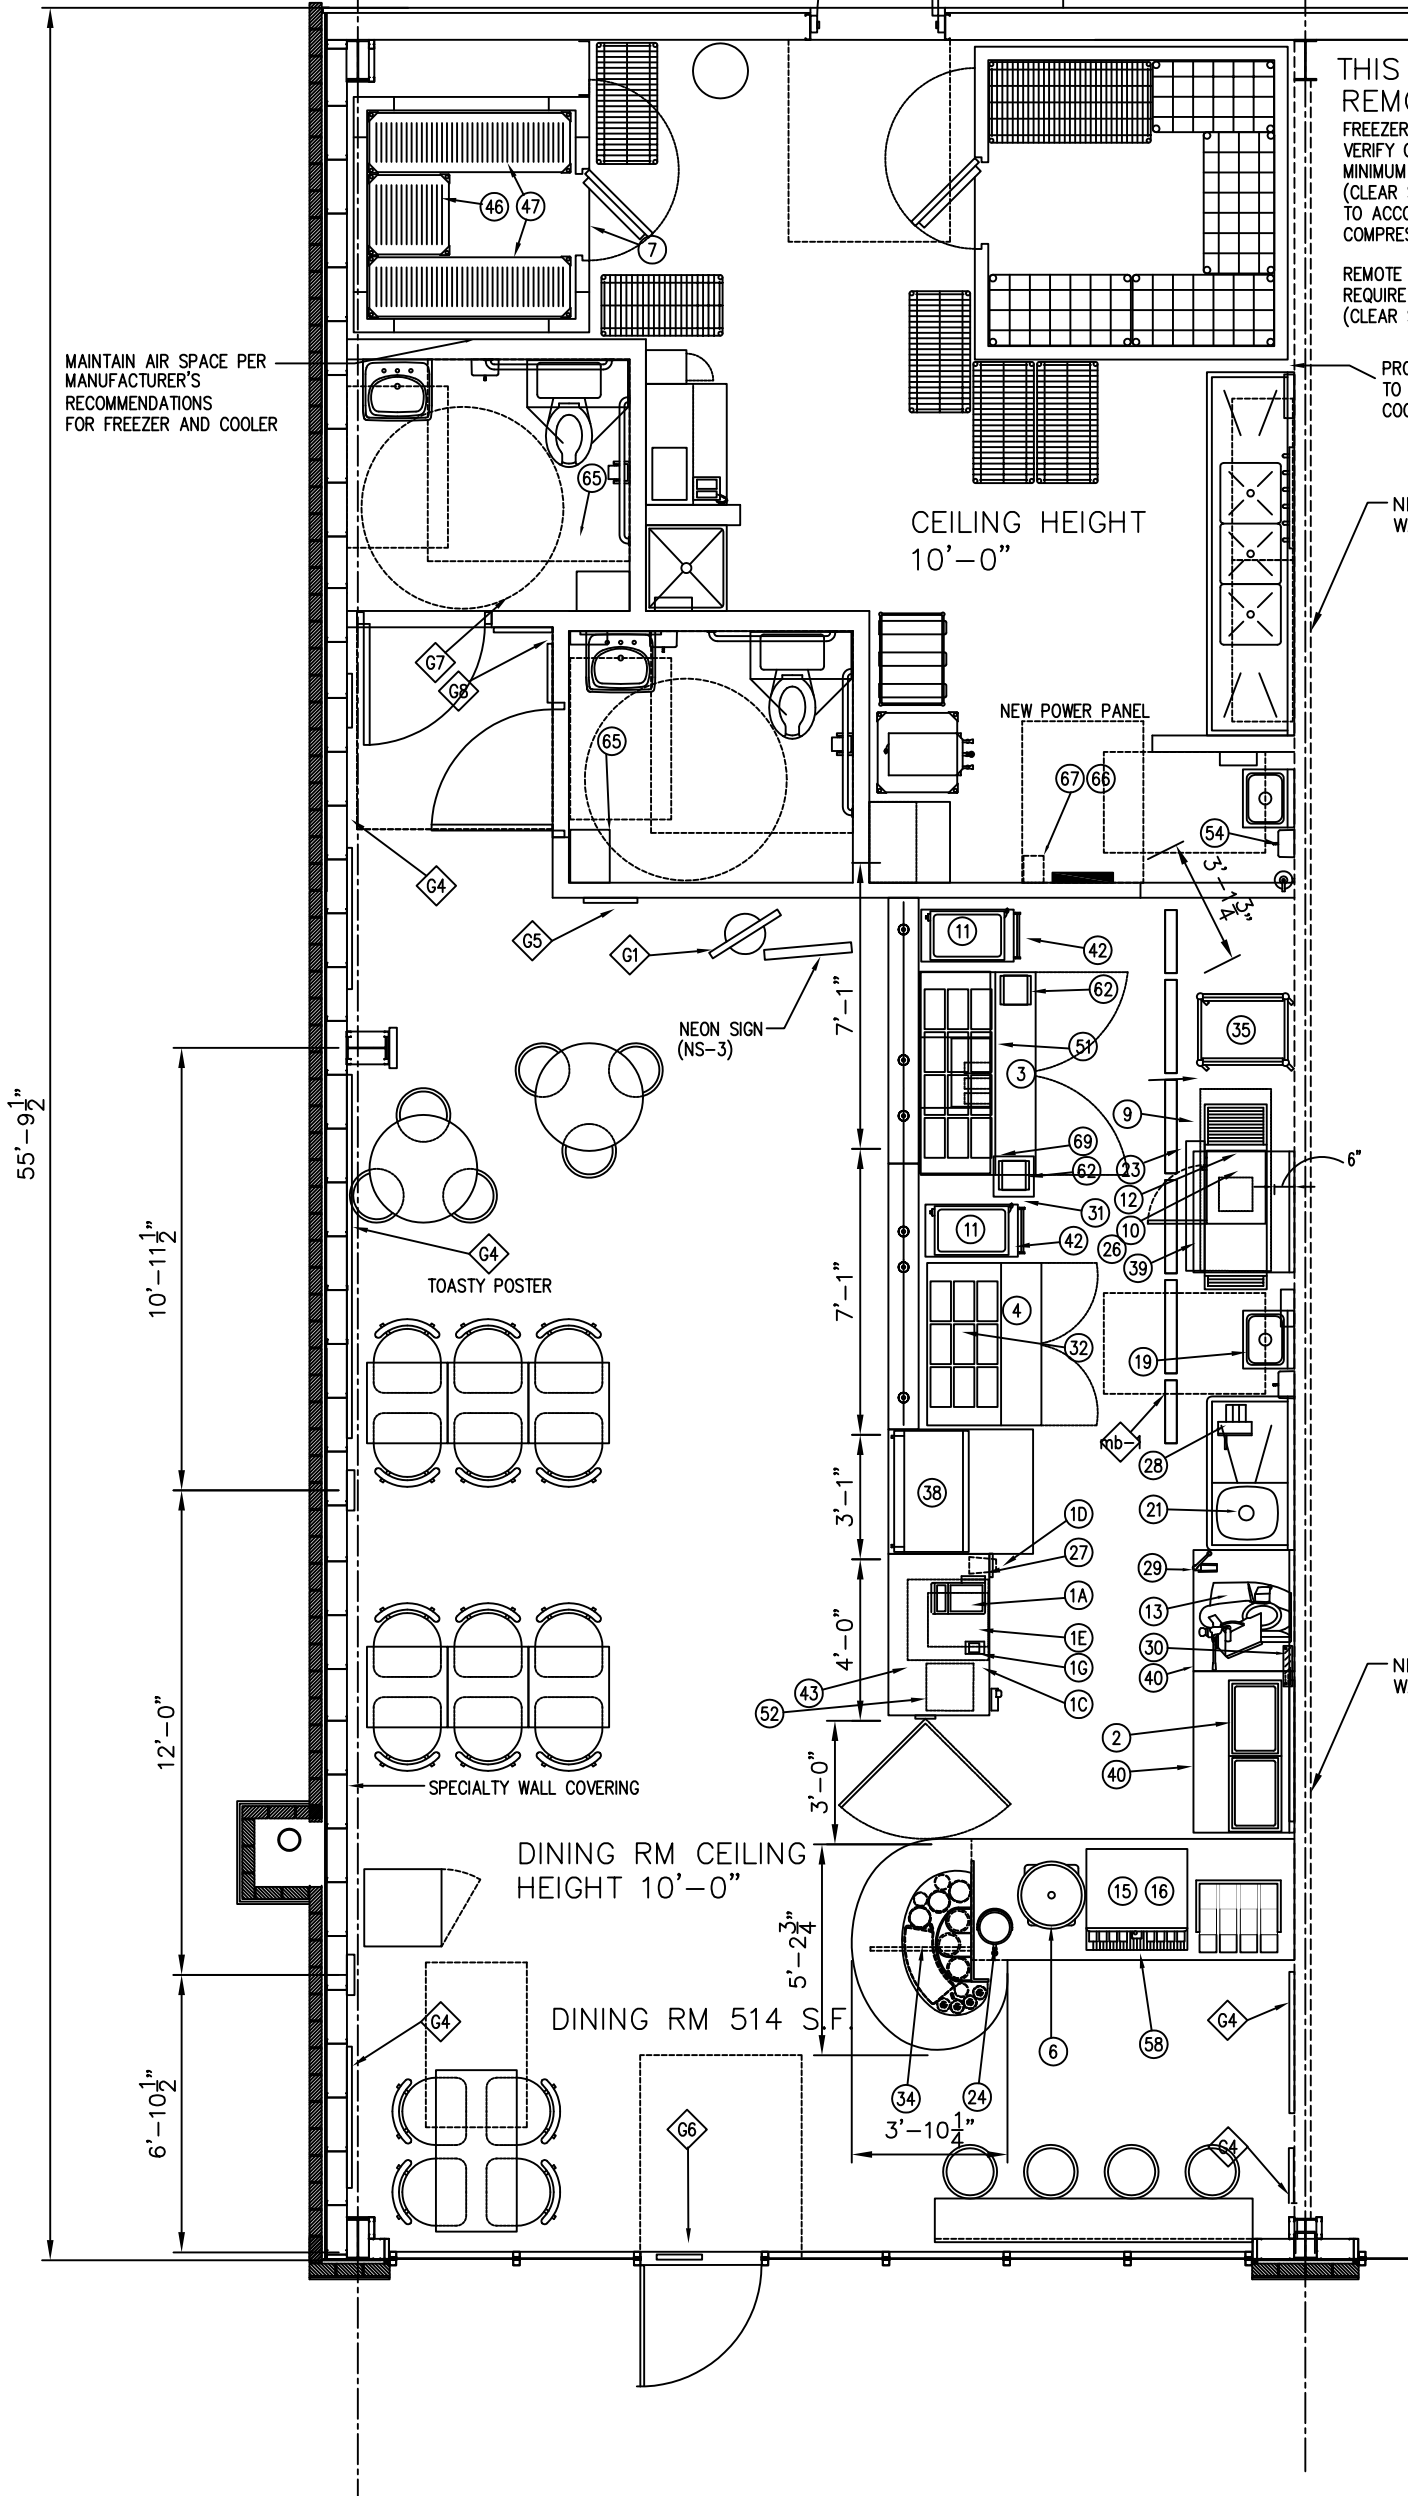

THIS STORE REQUIRES
REMOTE COMPRESSORS

FREEZER HEIGHT IS 9'-6" A.F.F.
VERIFY CEILING HEIGHT TO BE A
MINIMUM OF 13'-0" A.F.F.
(CLEAR SPACE)
TO ACCOMMODATE A TOP MOUNT
COMPRESSOR UNIT.

REMOTE UNITS
REQUIRE A MINIMUM 10'-0" A.F.F.
(CLEAR SPACE)

MAINTAIN AIR SPACE PER
MANUFACTURER'S
RECOMMENDATIONS
FOR FREEZER AND COOLER

PROVIDE STAINLESS STEEL CLOSURE PIECES
TO SEAL AIR SPACE BETWEEN WALL AND
COOLERS. SEAL WITH CLEAR SEALANT - TYP.

CEILING HEIGHT
10'-0"

NEW DEMISING
WALL

NEW POWER PANEL

NEON SIGN
(NS-3)

TOASTY POSTER

SPECIALTY WALL
COVERING

DINING RM CEILING
HEIGHT 10'-0"

DINING RM 514 S.F.

NEW DEMISING
WALL

1350 S.F.

#11446 SCHEMATIC