


ALL REMOTE COMPRESSORS TO BE LOCATED AT REAR OF BUILDING OR ON ROOF.

REMOTE COMPRESSORS WILL BE USED FOR THIS STORE.

PROVIDE STAINLESS STEEL CLOSURE PIECES TO SEAL AIR SPACE BETWEEN WALL AND COOLERS. SEAL WITH CLEAR SEALANT - TYP

MAINTAIN AIR SPACE PER MANUFACTURER'S RECOMMENDATIONS FOR FREEZER AND COOLER

FREEZER HEIGHT IS 9'-6" A.F.F.
REMOTE UNITS REQUIRE A MINIMUM 10'-0" A.F.F. (CLEAR SPACE)

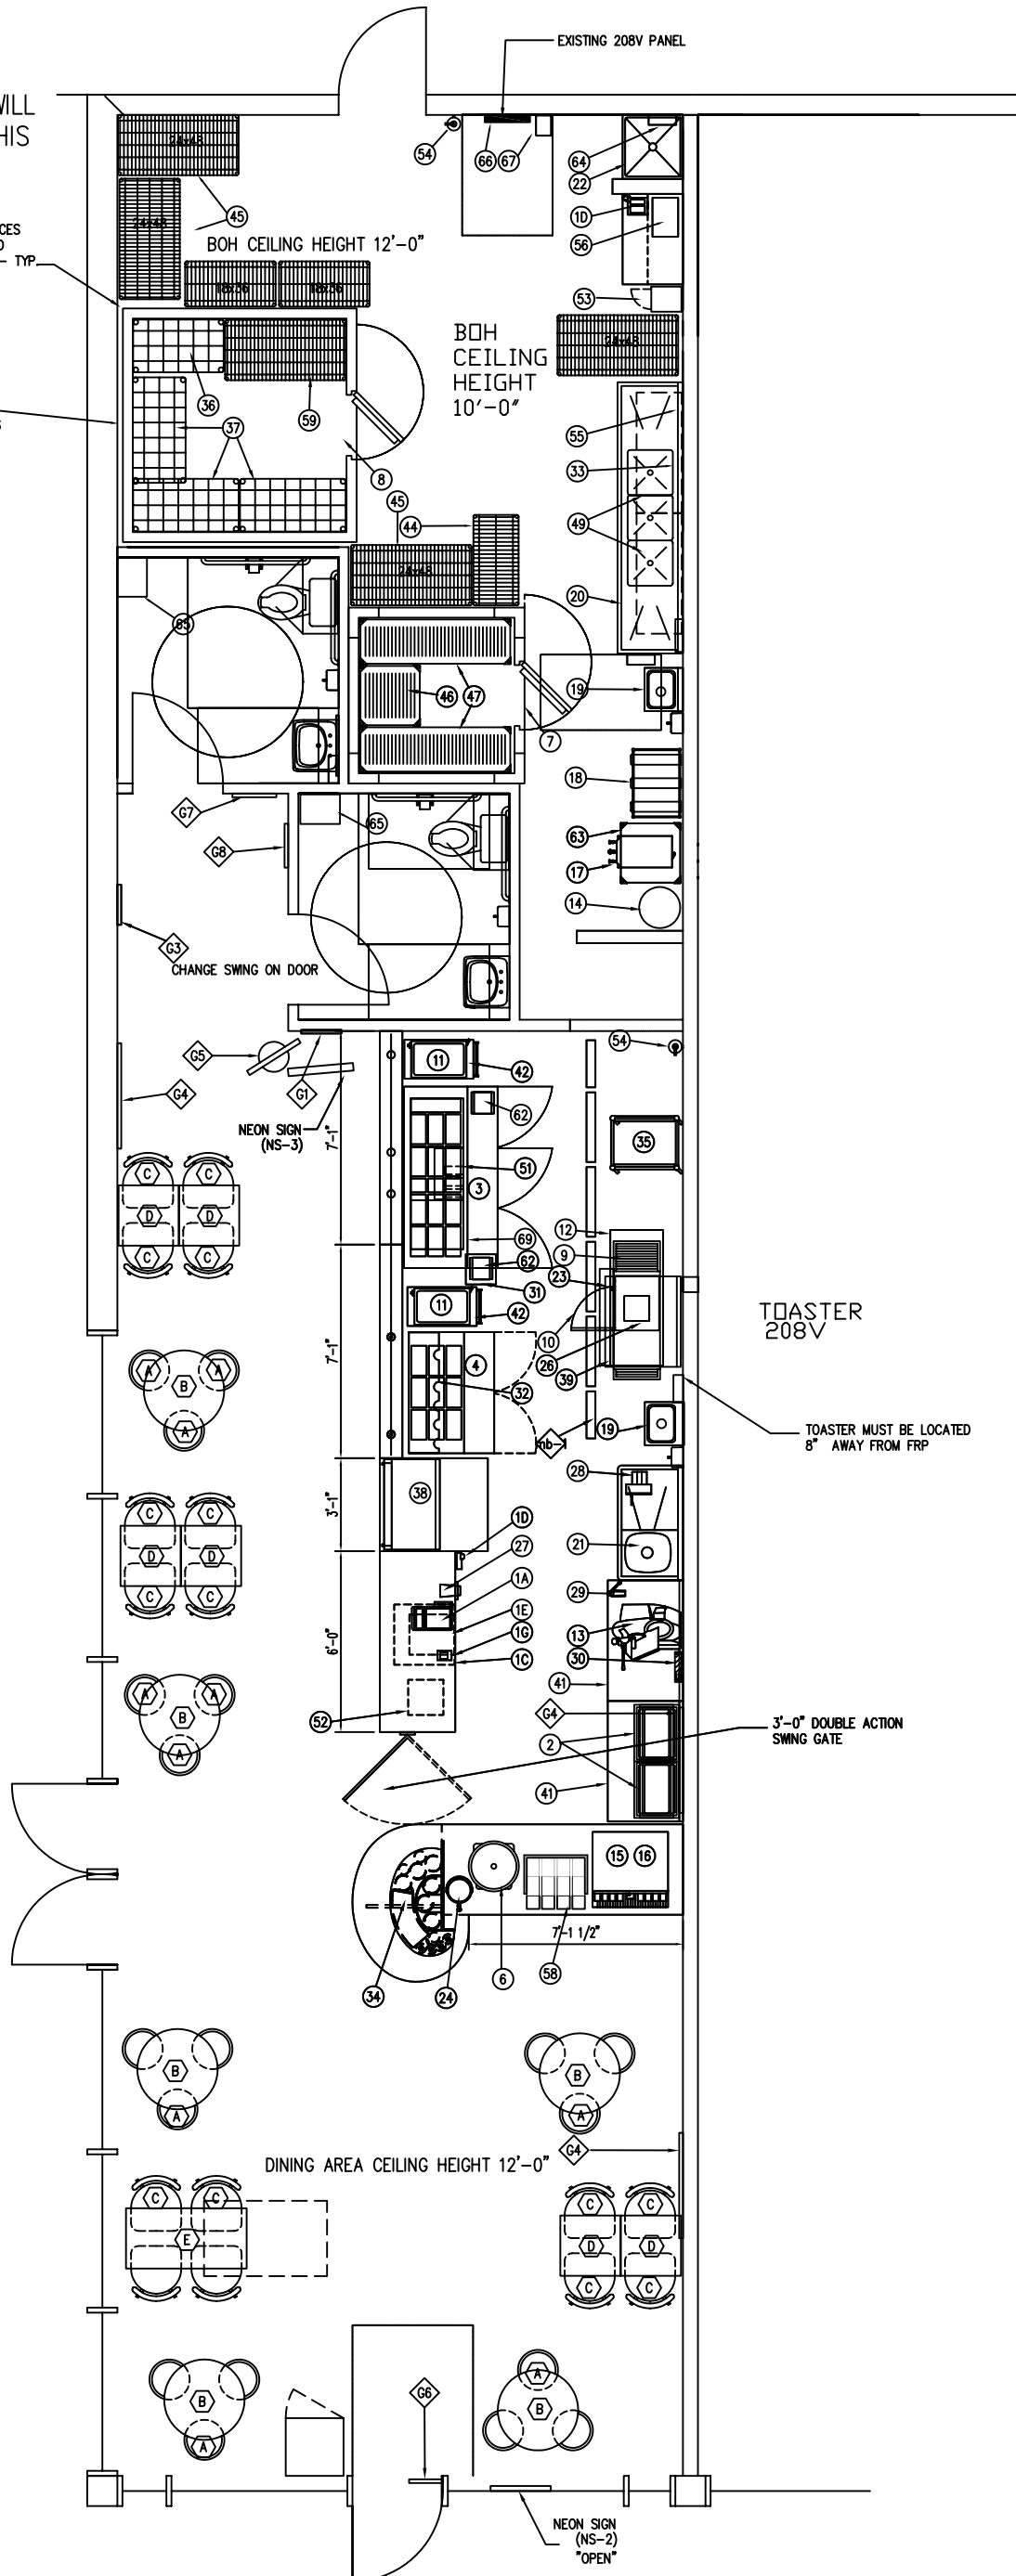

TOASTER 208V

TOASTER MUST BE LOCATED 8" AWAY FROM FRP

3'-0" DOUBLE ACTION SWING GATE

revised STORE

1600 S.F.

#12208 SCHEMATIC