

UNOBSTRUCTED CEILING HEIGHT AT COLUMN 8'-1"
OTHERWISE 9'-10" @ 7" INSIDE REAR WALL

EXISTING 150 AMP 240V 1Ø PANEL

EXISTING DOOR

EXISTING 200 AMP 240V 1Ø PANEL

UNOBSTRUCTED CEILING HEIGHT HERE 9'-10"

UNOBSTRUCTED CEILING HEIGHT THIS POINT FORWARD GREATER THAN 10'


CEILING STARTS SLOPING DOWNWARD TO 7'-11"

FREEZER HEIGHT IS 9'-6" A.F.F.
REMOTE UNITS
REQUIRE A MINIMUM 10'-0" A.F.F.
(CLEAR SPACE)

THIS STORE WILL REQUIRE
REMOTE COMPRESSORS

MAINTAIN AIR SPACE PER
MANUFACTURER'S RECOMMENDATIONS
FOR FREEZER AND COOLER

PROVIDE STAINLESS STEEL CLOSURE
PIECES TO SEAL AIR SPACE
BETWEEN WALL AND COOLERS.
SEAL WITH CLEAR SEALANT - TYP.

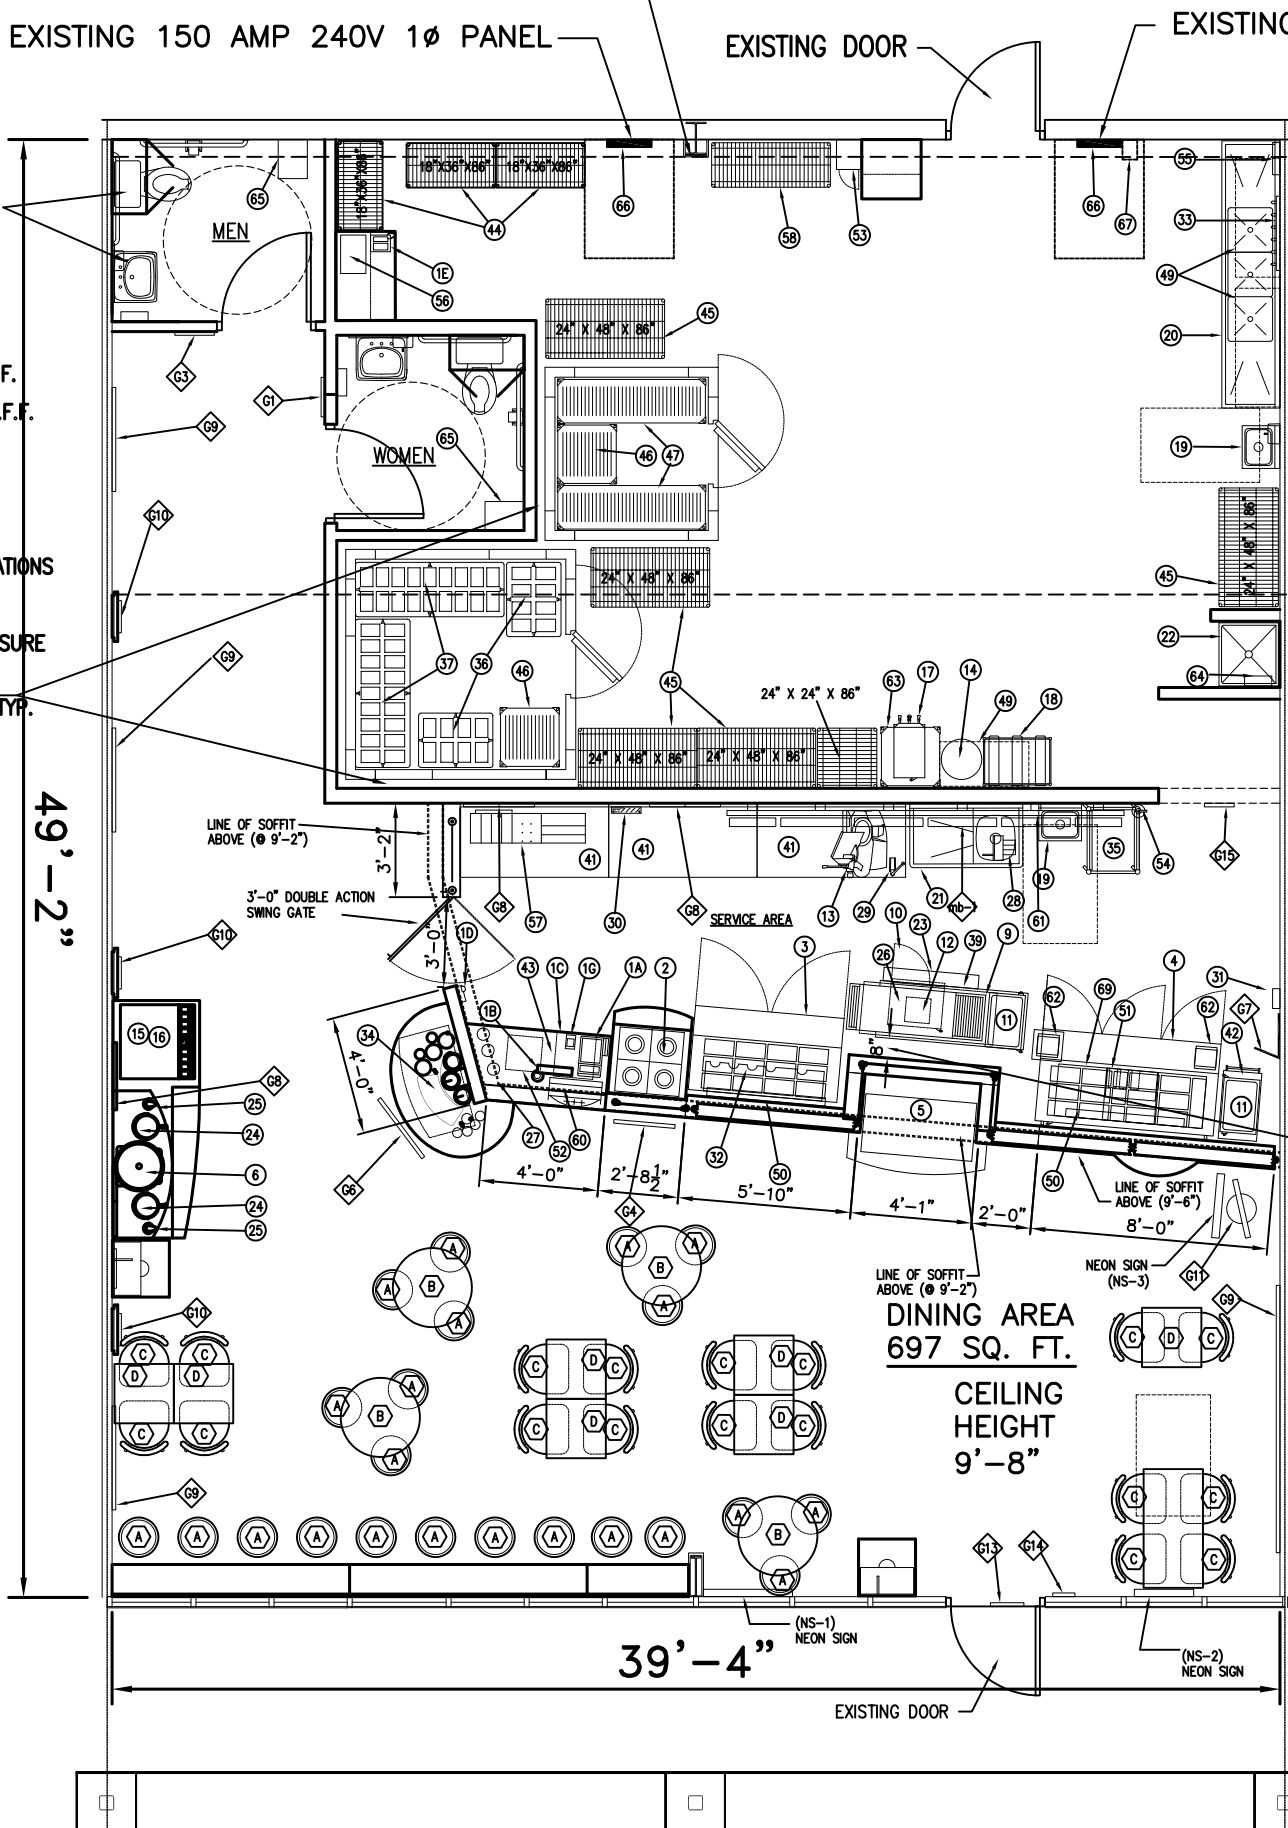

240V (VERIFIED)
TOASTER MUST BE LOCATED
6" TO 8" AWAY FROM SNEEZE
GUARD TO PREVENT GLASS
FROM BREAKING

49'-2"

DINING AREA
697 SQ. FT.
CEILING
HEIGHT
9'-8"

39'-4"

5989 SCHEMATIC
SUITE 114 & 116
1990S.F. TOTAL

Scale 1/4" = 1'-0"