

4' CONC. WALK


UNOBSTRUCTED CEILING HEIGHT 9'-5" HERE  
OTHERWISE UNOBSTRUCTED CEILING HEIGHT 11'-0"

FREEZER HEIGHT IS 9'-6" A.F.F.  
REMOTE UNITS  
REQUIRE A MINIMUM 10'-0" A.F.F.  
(CLEAR SPACE)

THIS STORE WILL REQUIRE  
REMOTE COMPRESSORS

MAINTAIN AIR SPACE PER  
MANUFACTURER'S RECOMMENDATIONS  
FOR FREEZER AND COOLER

PROVIDE STAINLESS  
STEEL CLOSURE PIECES TO SEAL AIR SPACE  
BETWEEN WALL AND COOLERS. SEAL WITH  
CLEAR SEALANT - TYP.

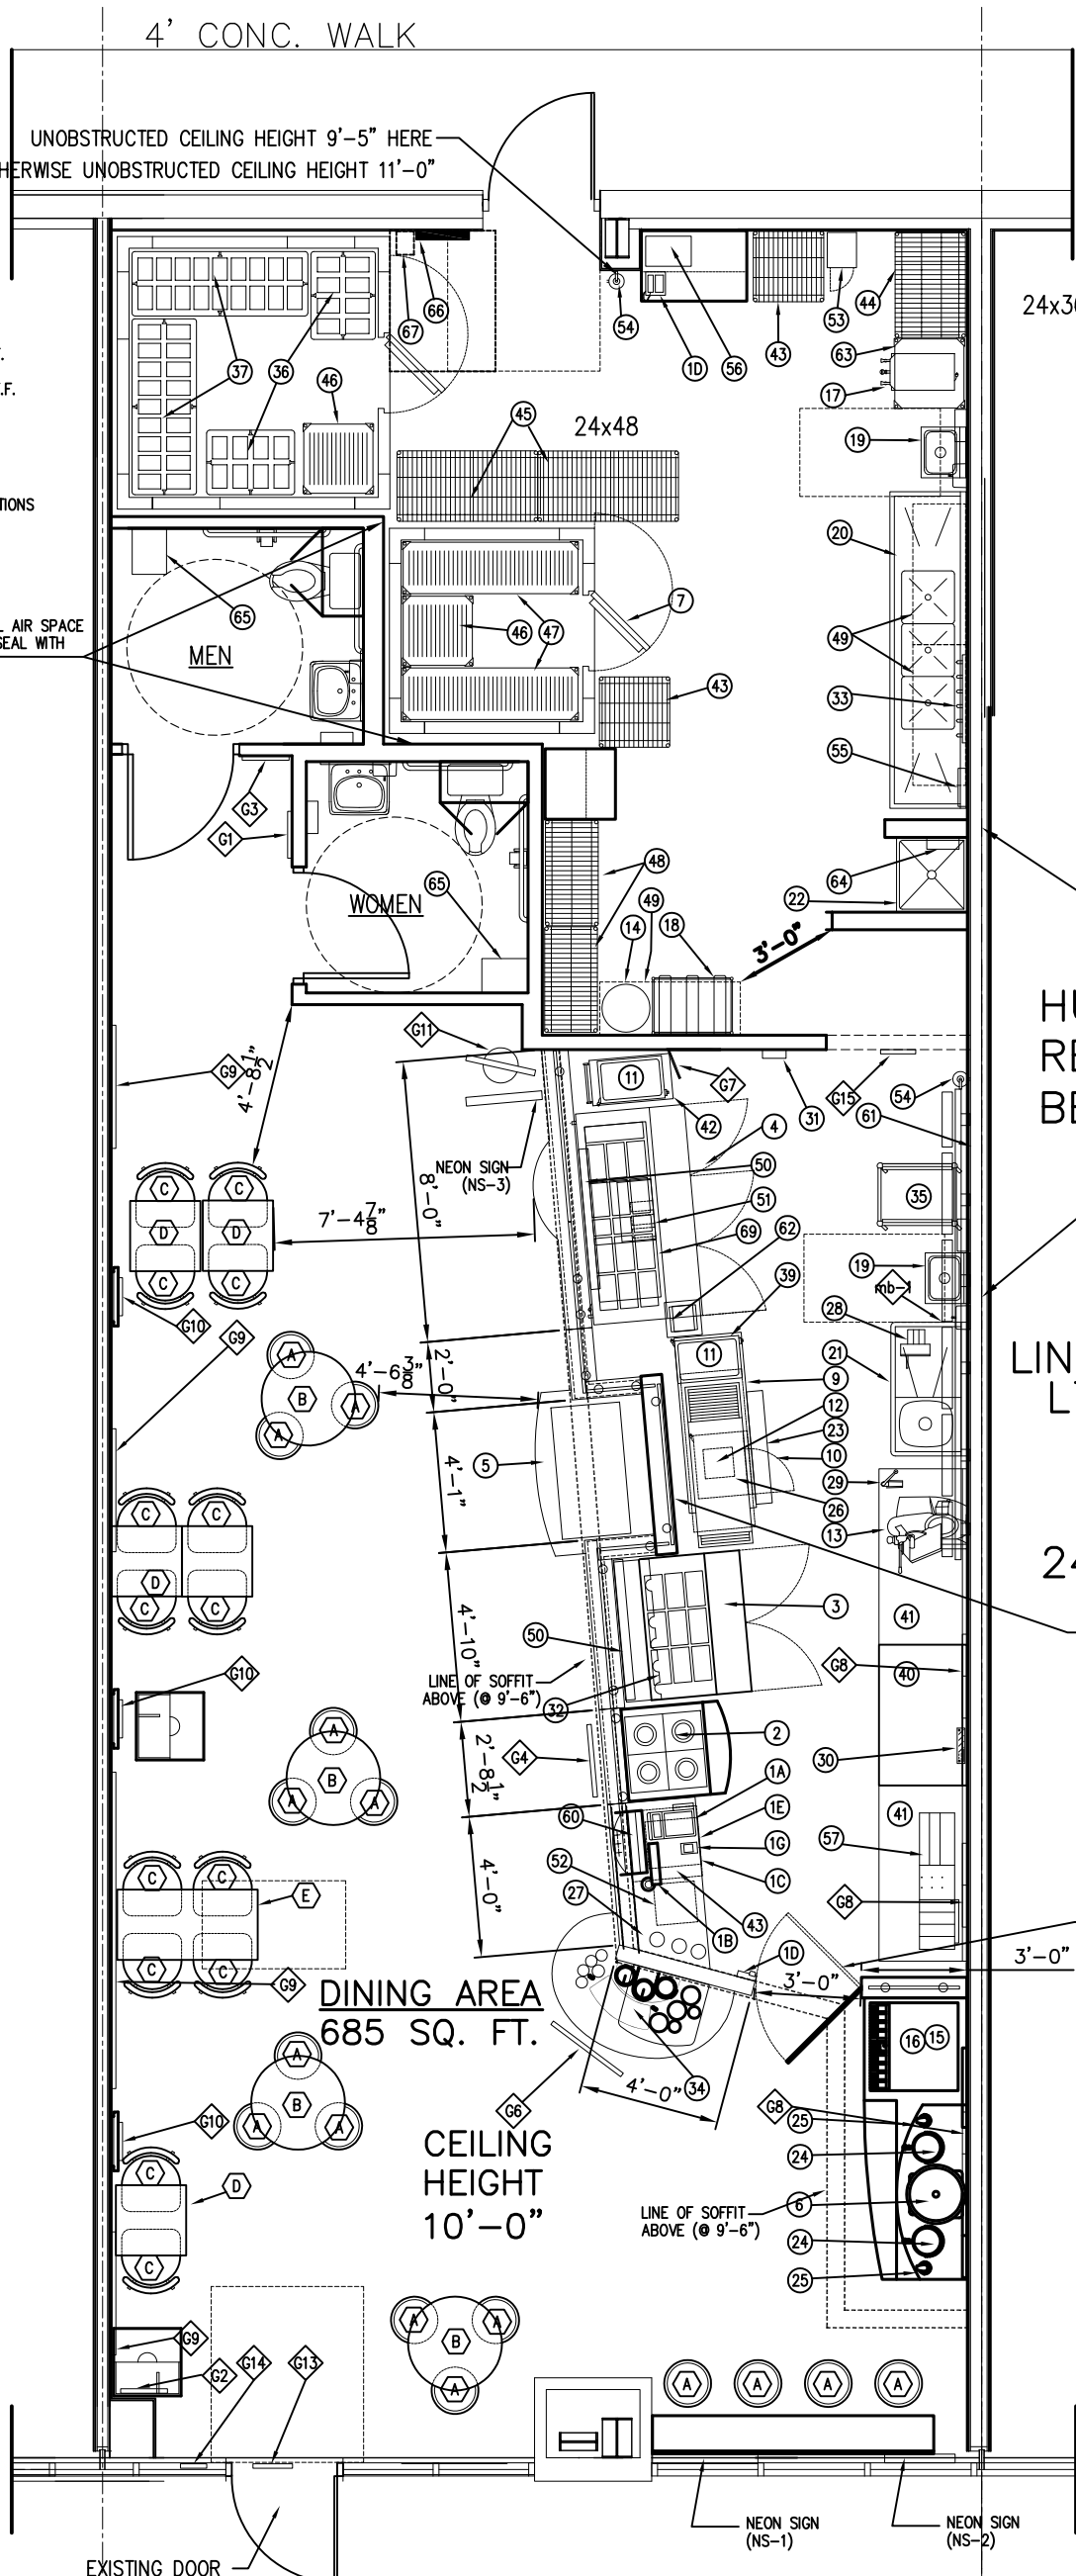

24x36

24x48

MEN

WOMEN

DINING AREA  
685 SQ. FT.

CEILING  
HEIGHT  
10'-0"

HUB DRAINS WILL BE USED  
REQUIRING THIS WALL TO  
BE 6" PLUMBING WALL

LINE REDUCTION AS PER  
LTR 2-11-05

240V (VERIFIED)

TOASTER MUST BE LOCATED  
6" TO 8" AWAY FROM SNEEZE  
GUARD TO PREVENT GLASS  
FROM BREAKING

3'-0" DOUBLE ACTION  
SWING GATE

EXISTING DOOR

NEON SIGN  
(NS-1)

NEON SIGN  
(NS-2)

1620S.F.

9317 SCHEMATIC

Scale 1/4" = 1'-0"