

UNOBSTRUCTED CEILING HEIGHT 13'-0" HERE

FREEZER HEIGHT IS 9'-6" A.F.F.
REMOTE UNITS
REQUIRE A MINIMUM 10'-0" A.F.F.
(CLEAR SPACE)
THIS STORE WILL REQUIRE
REMOTE COMPRESSORS
MAINTAIN AIR SPACE PER
MANUFACTURER'S RECOMMENDATIONS
FOR FREEZER AND COOLER


PROVIDE STAINLESS
STEEL CLOSURE PIECES TO SEAL AIR SPACE
BETWEEN WALL AND COOLERS. SEAL WITH
CLEAR SEALANT - TYP.

HUB DRAINS WILL BE USED
REQUIRING THIS WALL TO
BE 6" PLUMBING WALL

LINE REDUCTION AS PER
LTR 2-11-05

208V (VERIFIED)

TOASTER MUST BE LOCATED
6" TO 8" AWAY FROM SNEEZE
GUARD TO PREVENT GLASS
FROM BREAKING

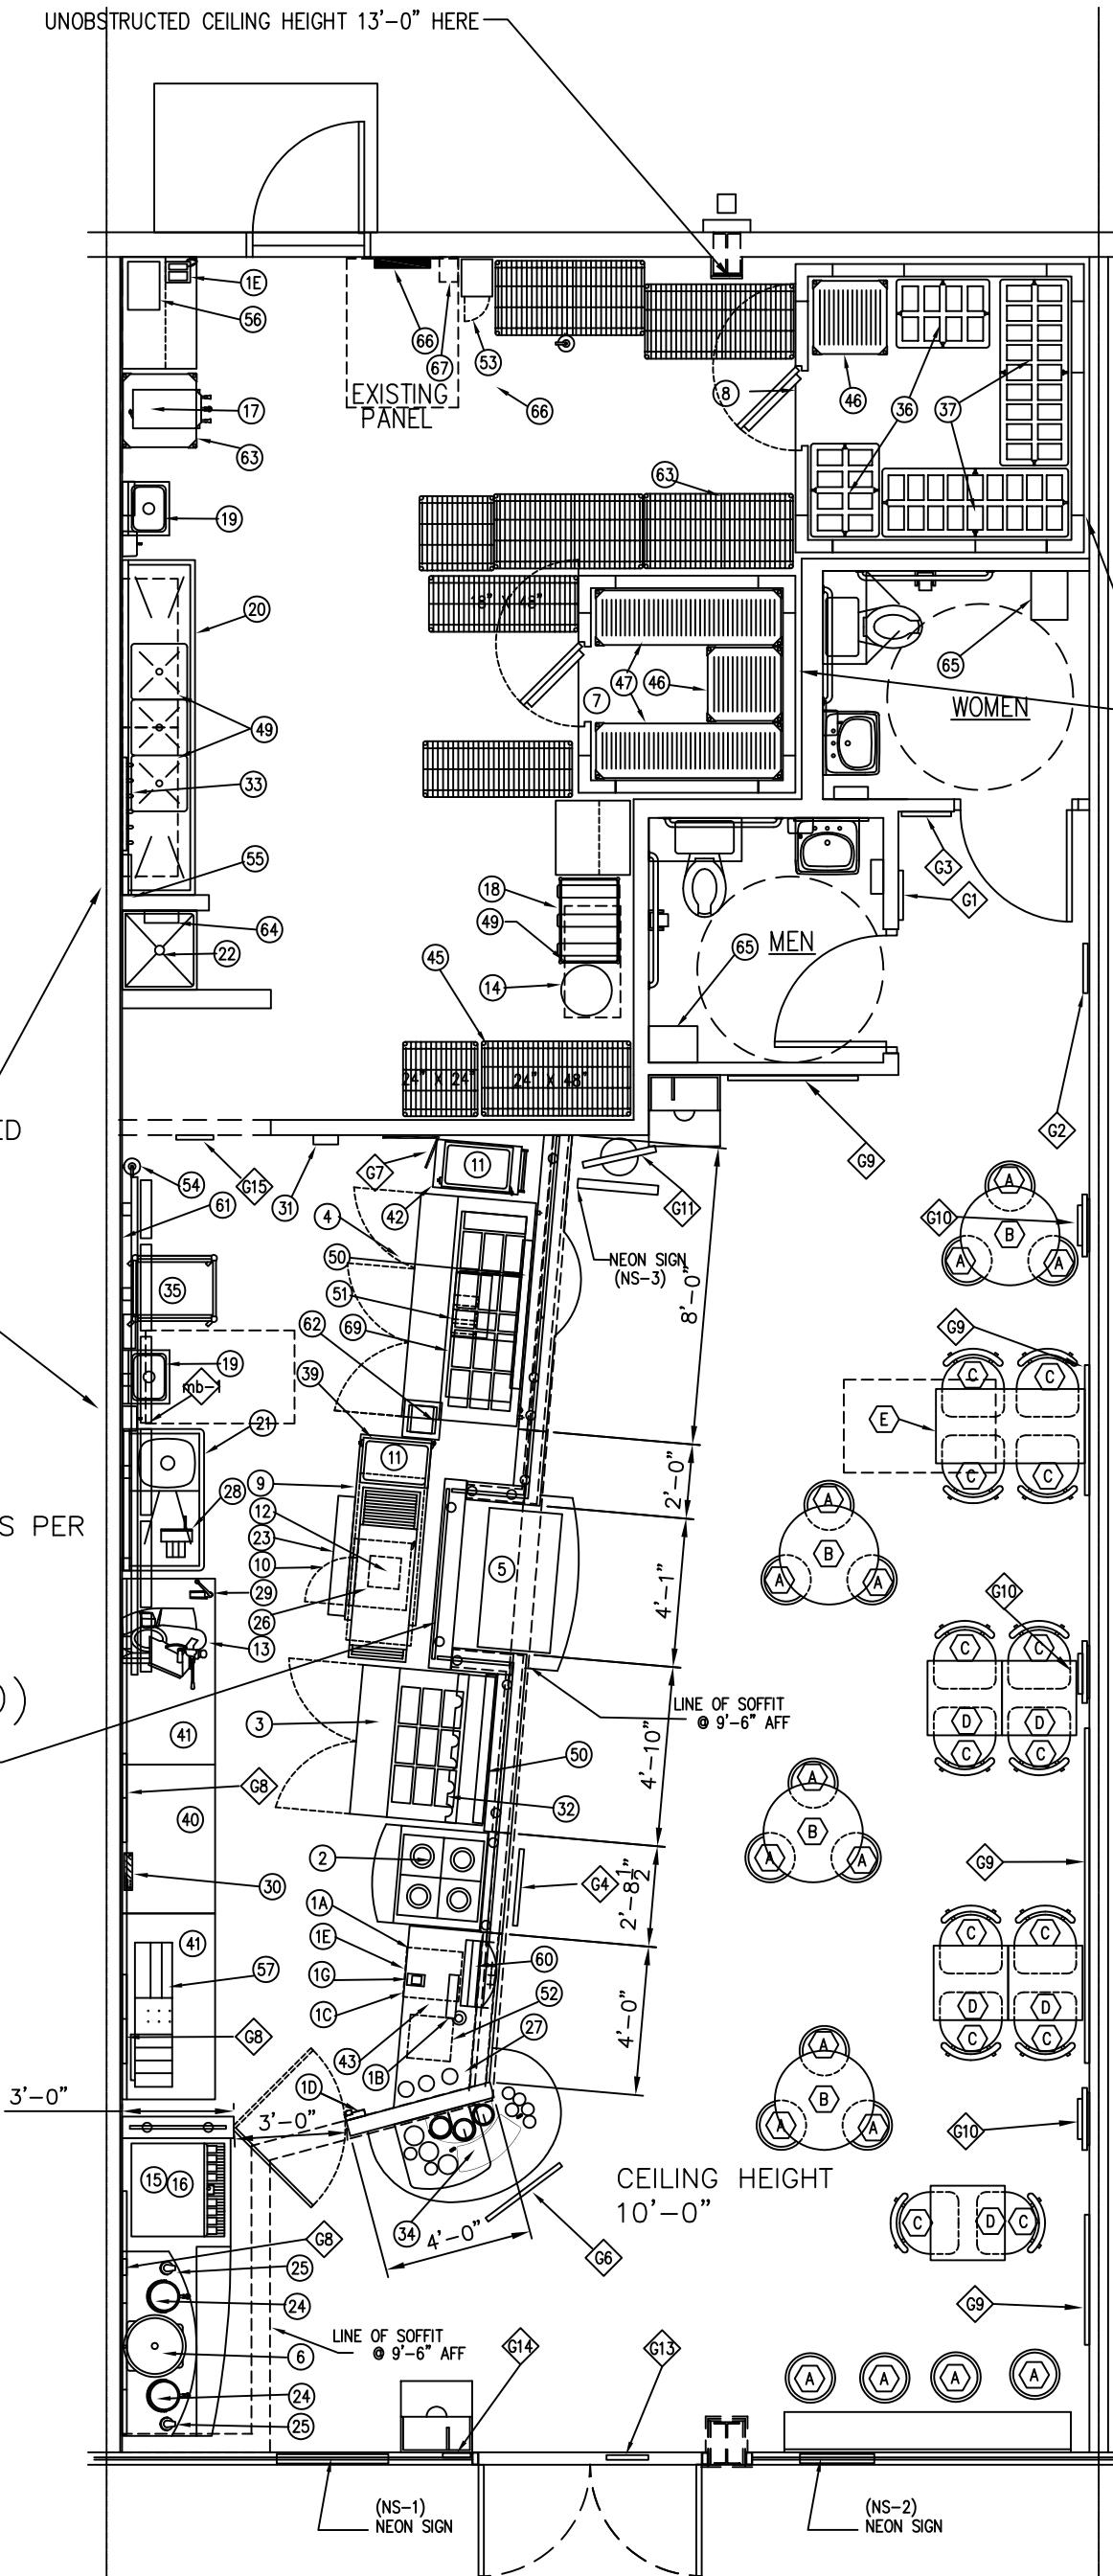

1600S.F.
9617 SCHEMATIC