

# Scotsman®

## B322S, B330P, B530P/S, B842S, B948S - Storage Bins

### Modular Storage Bins



B530S show with optional KLP8S legs.

### Features

- New sleek, contemporary styling. A perfect match to Prodigy Plus® cube ice machines and other Scotsman ice machines.
- Convenient, built-in scoop holder.
- Easily removable baffle, no tools required for cleaning.
- Lightweight.
- Unique recessed drain fitting for maximum installation flexibility.
- Corrosion resistant.
- Spring loaded door with hidden hinges for easy opening and closing (except for B230P).
- Available in metallic finish or durable rotocast plastic.
- Ice scoop included.



### Certification



### Storage Capacity

| B322S                | B330P                | B530P/S              | B842S                | B948S                |
|----------------------|----------------------|----------------------|----------------------|----------------------|
| Application Capacity | Application Capacity | Application Capacity | Application Capacity | Application Capacity |
| 370/168 lb/kg        | 344/156 lb/kg        | 536/244 lb/kg        | 778/353 lb/kg        | 893/406 lb/kg        |

Application capacity is based on 90% of total volume in cubic feet x 34 lb/ft³



### Polyurethane Insulation

Foam insulation is forced between the wall and liner under heat and pressure to form a perfect wall to wall bond, preserving ice supply for long periods.



### Bin Interior

The polyethylene bin interior is sanitary and easy to clean. Resists scratches and scuffs from ice scoops.




### Warranty

- 3 years parts and labor on all components.
- Warranty valid in North, South & Central America for commercial installations.
- Contact factory for warranty in other regions.
- Residential Applications: 1 year parts and labor


B322S, B330P, B530P/S, B842S, B948S - Storage Bins

# Scotsman®

• 101 Corporate Woods Parkway, Vernon Hills, IL 60061 •  
 • 1-800-SCOTSMAN • Fax: 847-913-9844 • [www.scotsman-ice.com](http://www.scotsman-ice.com) • [customer.relations@scotsman-ice.com](mailto:customer.relations@scotsman-ice.com) •

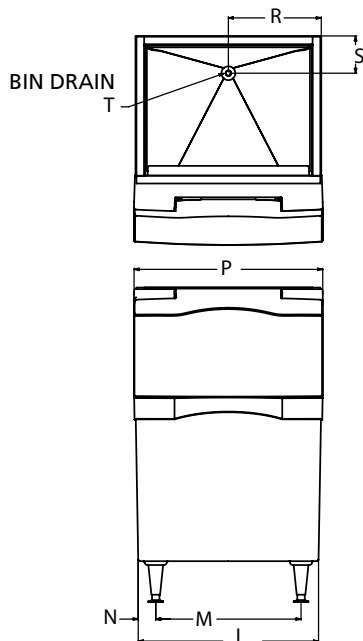

Installation Note: Allow 6" space at back for utility connections.

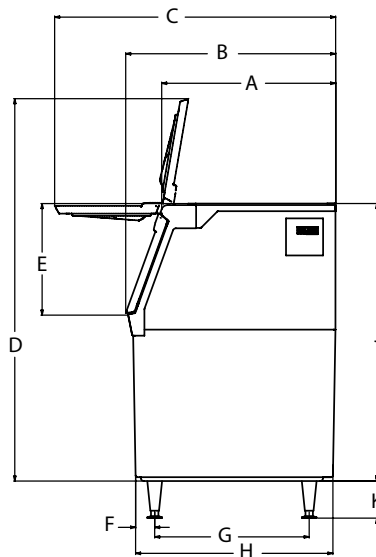

### Dimensions

| Model # | A     | B  | C    | D     | E  | F    | G  | H     | J  | K | L  | M    | N    | P    | R  | S | T       |
|---------|-------|----|------|-------|----|------|----|-------|----|---|----|------|------|------|----|---|---------|
| B322S   | 28.23 | 34 | 45.5 | 61.24 | 18 | 3.88 | 25 | 32.75 | 44 | 6 | 22 | 15.5 | 3.25 | 22.5 | 11 | 6 | .75 NPT |
| B330P   | 28.15 | 34 | 45.5 | 47.24 | 18 | 3.33 | 25 | 32.42 | 31 | 6 | 30 | 23.5 | 3.08 | 30.5 | 15 | 6 | .75 NPT |
| B530P/S | 28.15 | 34 | 45.5 | 61.24 | 18 | 3.09 | 25 | 31.93 | 44 | 6 | 30 | 23.5 | 2.83 | 30.5 | 15 | 6 | .75 NPT |
| B842S   | 28.07 | 34 | 45.5 | 61.87 | 18 | 3.88 | 25 | 32.75 | 44 | 6 | 42 | 35.5 | 3.25 | 42.5 | 21 | 6 | .75 NPT |
| B948S   | 28.05 | 34 | 45.5 | 61.24 | 18 | 3.88 | 25 | 32.75 | 44 | 6 | 48 | 41.5 | 3.25 | 48.5 | 24 | 6 | .75 NPT |



### Overall Dimensions

| Model # | Carton (W x D x H)* |
|---------|---------------------|
| B322S   | 22" x 34" x 44"     |
| B330P   | 30" x 34" x 31"     |
| B530P   | 30" x 34" x 44"     |
| B530S   | 30" x 34" x 44"     |
| B842S   | 42" x 34" x 44"     |
| B948S   | 48" x 34" x 44"     |

\* Add 6" Height for bin legs.



### Shipping Information

| Model # | Carton (W x D x H) | Weight (lb/kg) |
|---------|--------------------|----------------|
| B322S   | 26" x 36" x 49"    | 140/64         |
| B330P   | 33" x 36" x 35"    | 90/41          |
| B530P   | 33" x 37" x 49"    | 110/50         |
| B530S   | 33" x 37" x 49"    | 150/68         |
| B842S   | 45" x 36" x 49"    | 190/86         |
| B948S   | 51" x 36" x 49"    | 209/95         |



### Accessories\*

| Model Number | Description                                                                                                  |
|--------------|---|
| KBC1         | Kit, bit casters for B530S, B842S, B948S and SB380.** Not for use with B322S or SB480 when using extensions. |
| KBC1P        | Kit, bin casters for B330P and B530P.**                                                                      |
| KLP7         | Kit, legs, 6", flanged feet, for B bins, HD dispensers, AFE, CU1/2/3 and NSE.                                |
| KLP8S        | Kit, legs, 6", stainless steel, for B bins, HD dispensers, AFE, CU1/2/3 and NSE.                             |
| BGS10        | Bagger, hooks on any bin.                                                                                    |
| KBAG         | Kit, bags, 1000, for BGS10.                                                                                  |
| KSEALER      | Kit, tape sealer, for BGS10.                                                                                 |
| KTAPE        | Kit, tape, 180 ft. roll, for BGS10.                                                                          |
| KHOLDER      | Kit, scoop holder, stainless steel.                                                                          |

\*\*3.5" Diameter, 2 locking, raises bin 4.5".