

SITE PLAN
SCALE: 1"=20'-0"

PARKING TABULATION	
H/C	3
CARS	79
BUSES	12

LEGEND


- - - - - PROPERTY LINE
- - - - - NEW BUILDING OUTLINE
- - - - - NEW SECURITY FENCE
- H/CP - HANDICAP PARKING
- TRAFFIC FLOW DIRECTION
- HANDICAP PARKING SIGN
- LANDSCAPING
- TREES

SITE NOTES:


1. CLEAR SITE AS READ, & AS NOTED TO PERFORM NEW CONSTRUCTION. REMOVE DEBRIS OR MATERIALS NOT SCHED. FOR REUSE. STOCKPILE USABLE TOPSOIL MATERIALS FOR FINISH GRADING.
2. GRADE ENTIRE SITE FROM BUILDINGS AND IMPROVEMENTS AS READ, TO EXISTING GRADES, AT A UNIFORM SLOPE OF 1/4" SLOPE PATTERNS AND PREVENT ALL STANDING WATER.

GENERAL NOTES:

1. ALL CONTRACTORS SHALL VERIFY EXISTING CONDITIONS, DIMENSIONS, ETC., PRIOR TO BIDDING & CONSTRUCTION.
2. ALL MATERIALS AND WORK SHALL BE IN ACCORDANCE WITH THE SOUTHERN STD. BUILDING CODE, LIFE SAFETY CODE, INTERNATIONAL BUILDING CODE AND ALL OTHER APPLICABLE STATE & LOCAL CODES AND REGULATIONS.

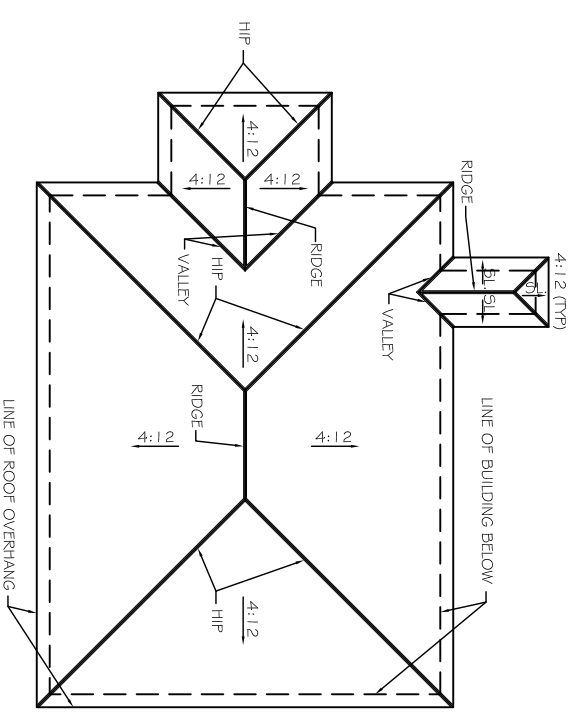

ROOF PLAN
SCALE: 1"=20'-0"

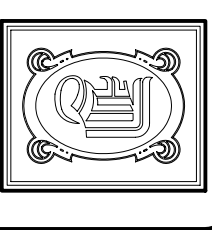

DAMMON ENGINEERING, INC.
 CHIEF ENGINEER
 ENNETT DAMMON, P.E.
 CHIEF ARCHITECT
 ROBERT WILTSE

1095 FLORIDA AVENUE
 SUITE LL, LA. 70458
 OFFICE: 985-649-5832
 FAX: 985-641-5950
 WWW.DAMMONENGINEERING.COM

ARCHITECTURE
 ENGINEERING
 STUDIES
 PLANNING
 INVESTIGATION
 EXPERT WITNESSES

CHILD DEVELOPMENT
 COUNCIL OF
 ACADIANA, INC.
 OPELOUSAS, LA

SITE / ROOF
 PLAN

REV:
 SCALE: AS NOTED
 JOB#: 2030
 DATE: 7-2-09
 SHEET